



EXISTING SECTION

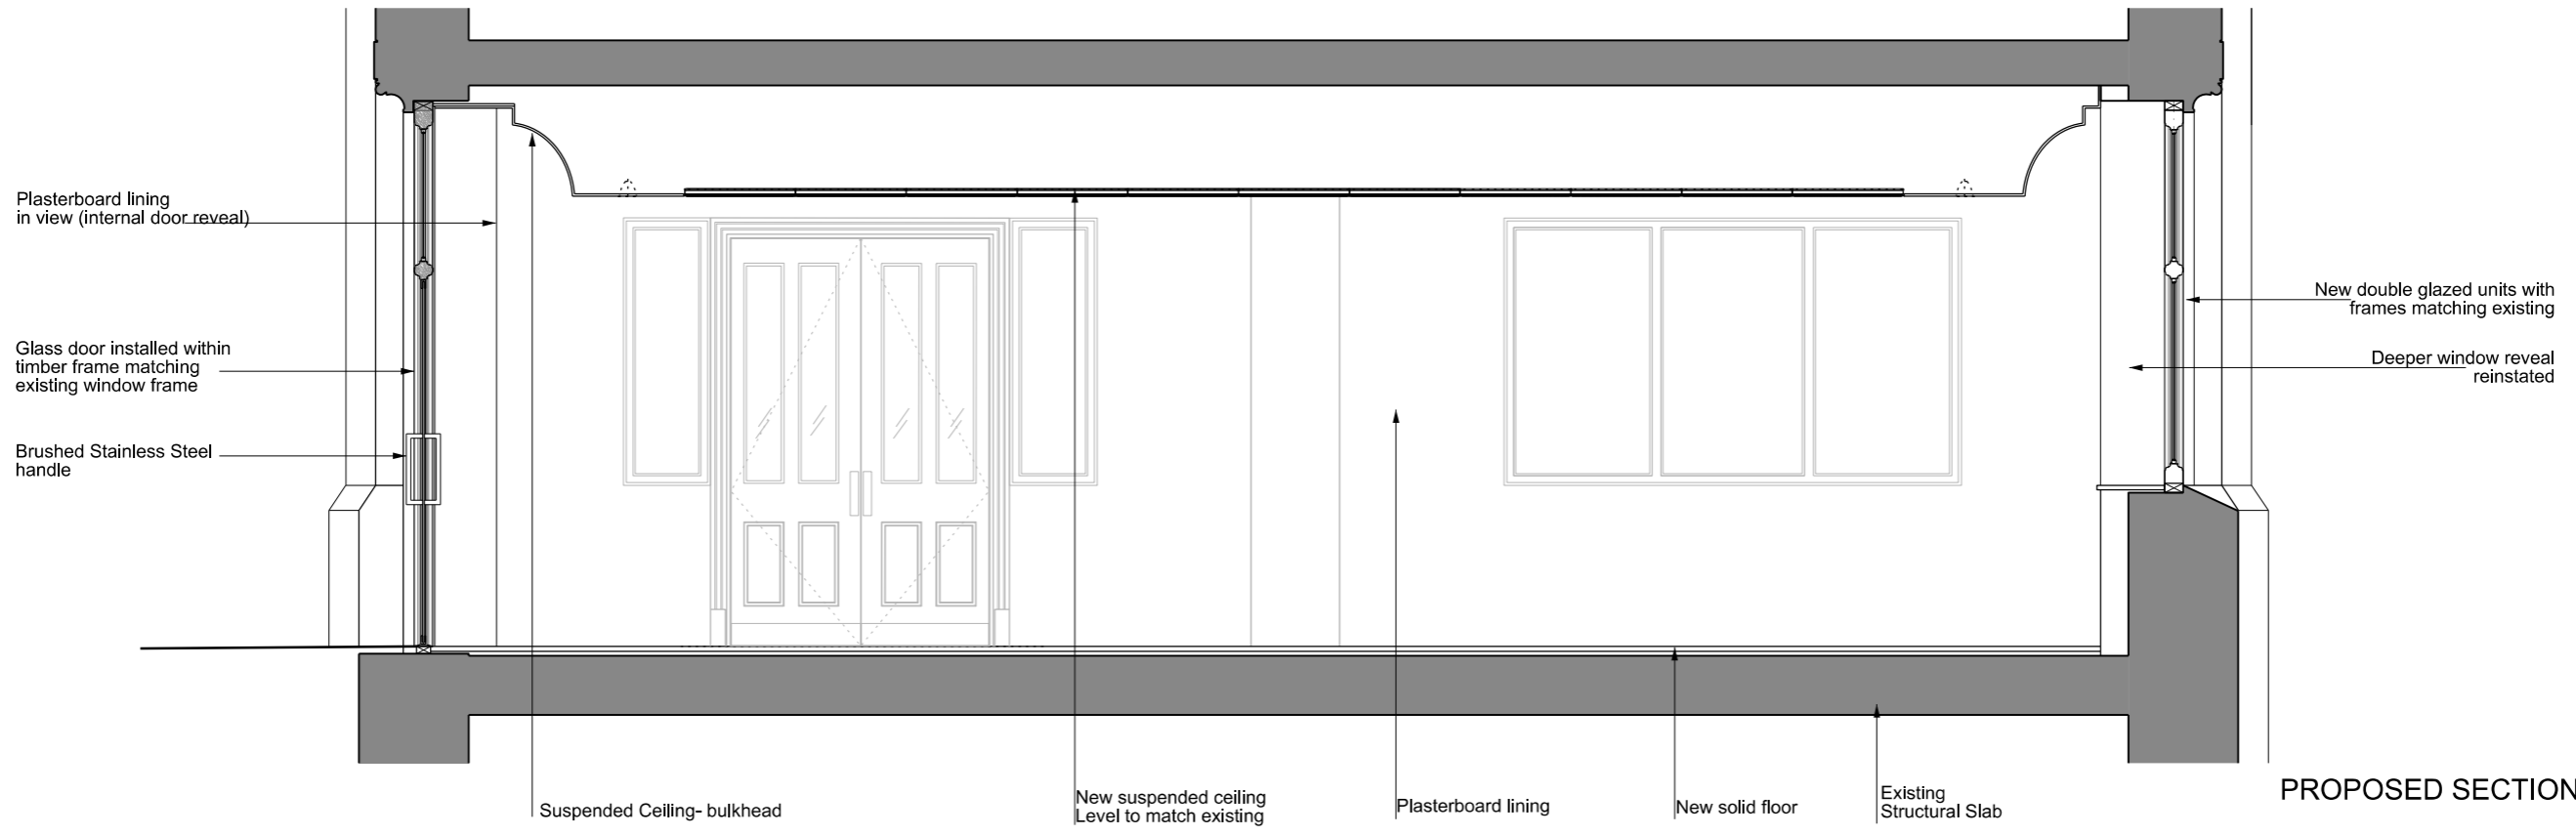

PROPOSED SECTION

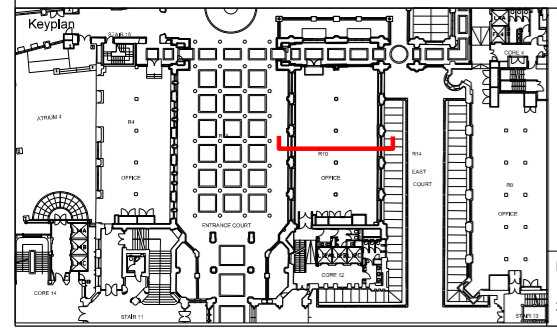

Notes:  
 1. Do not scale  
 2. Contractor to Check all dimensions and report omissions and errors to the Architect

02 Issued for Approval	18.02.14 BC		
01 Issued for Approval	14.02.14 BC	JEB	
No Revision			
	Date	Initial	Chkd

**EPR Architects Limited**  
 30 Millbank  
 London SW1P 4DU  
 +44 (0) 20 7932 7600  
 www.epr.co.uk

**2 WATERHOUSE SQUARE**  
 138-142 HOLBORN BARS

R10 Building -Entrance Courtyard  
 Existing and Proposed sections

FOR APPROVAL 1: 50 @ A3 13.02.14

Project No	Type	Blg	Number	Zone/Lvl	Rev
9991 - T - 10 - 0210 - ZXX					02

