



PROPOSED SECTION A-A

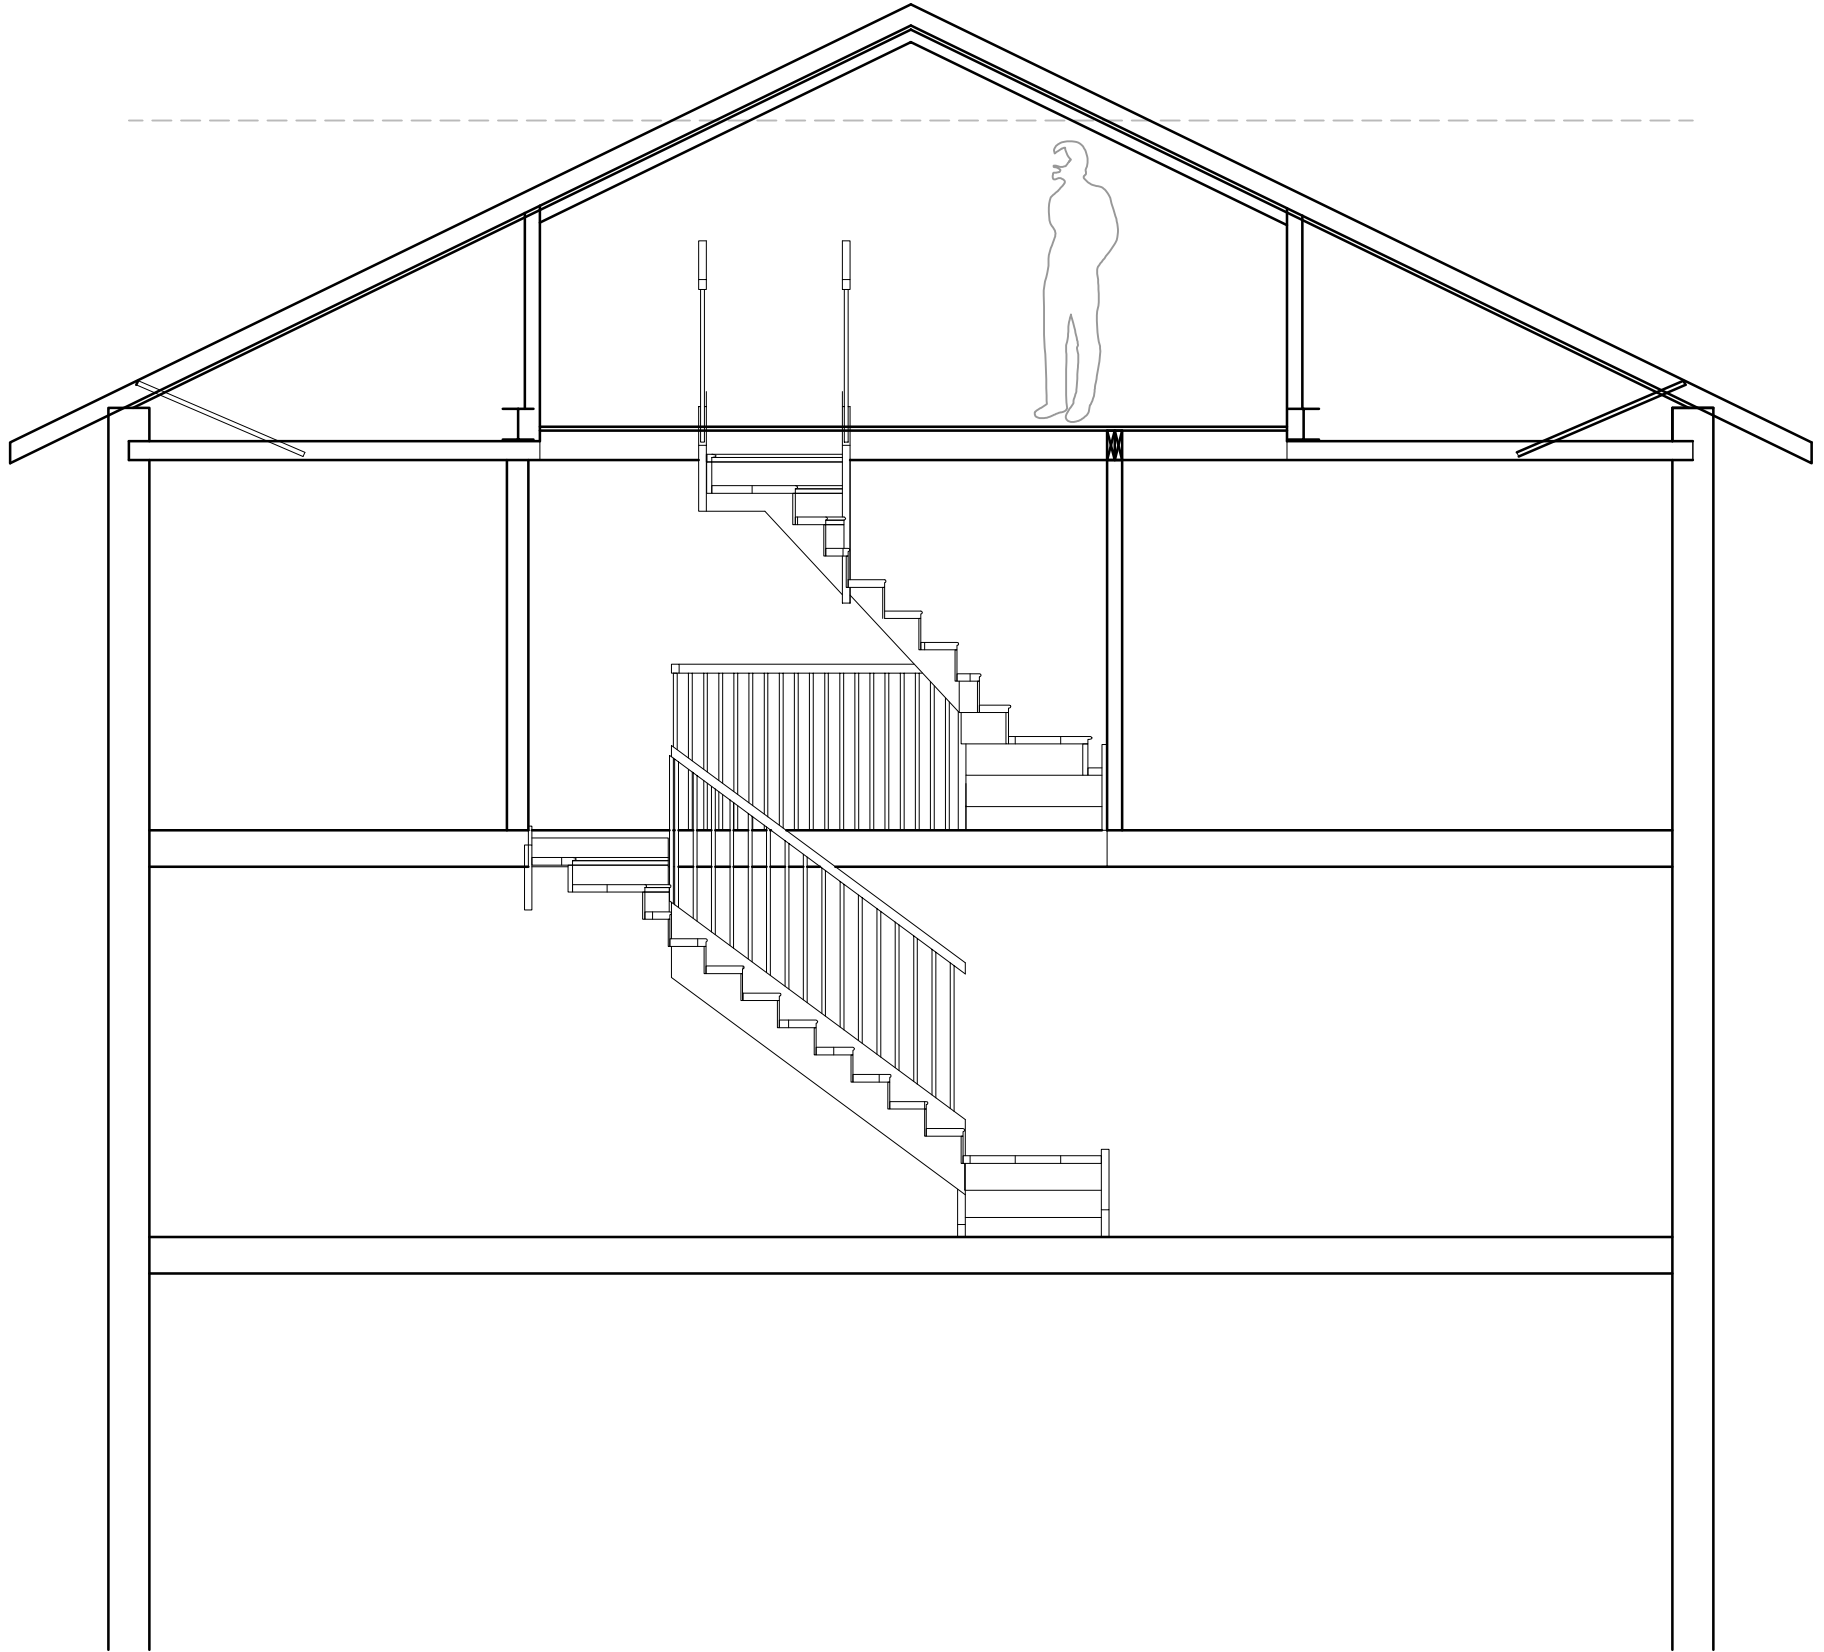

A3

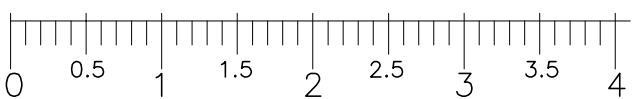

Yiannis Pareas Chartered Architects
82 Mill Lane
London NW6 1NL
Tel 020 7431 5022 fax 020 7435 6571

14 QUEENSMEAD
LONDON NW8 6RE

SECTION A - A
AS EXISTING

SCALE 1:50

DRAWING NO 296/7