



PROPOSED SECTION A-A

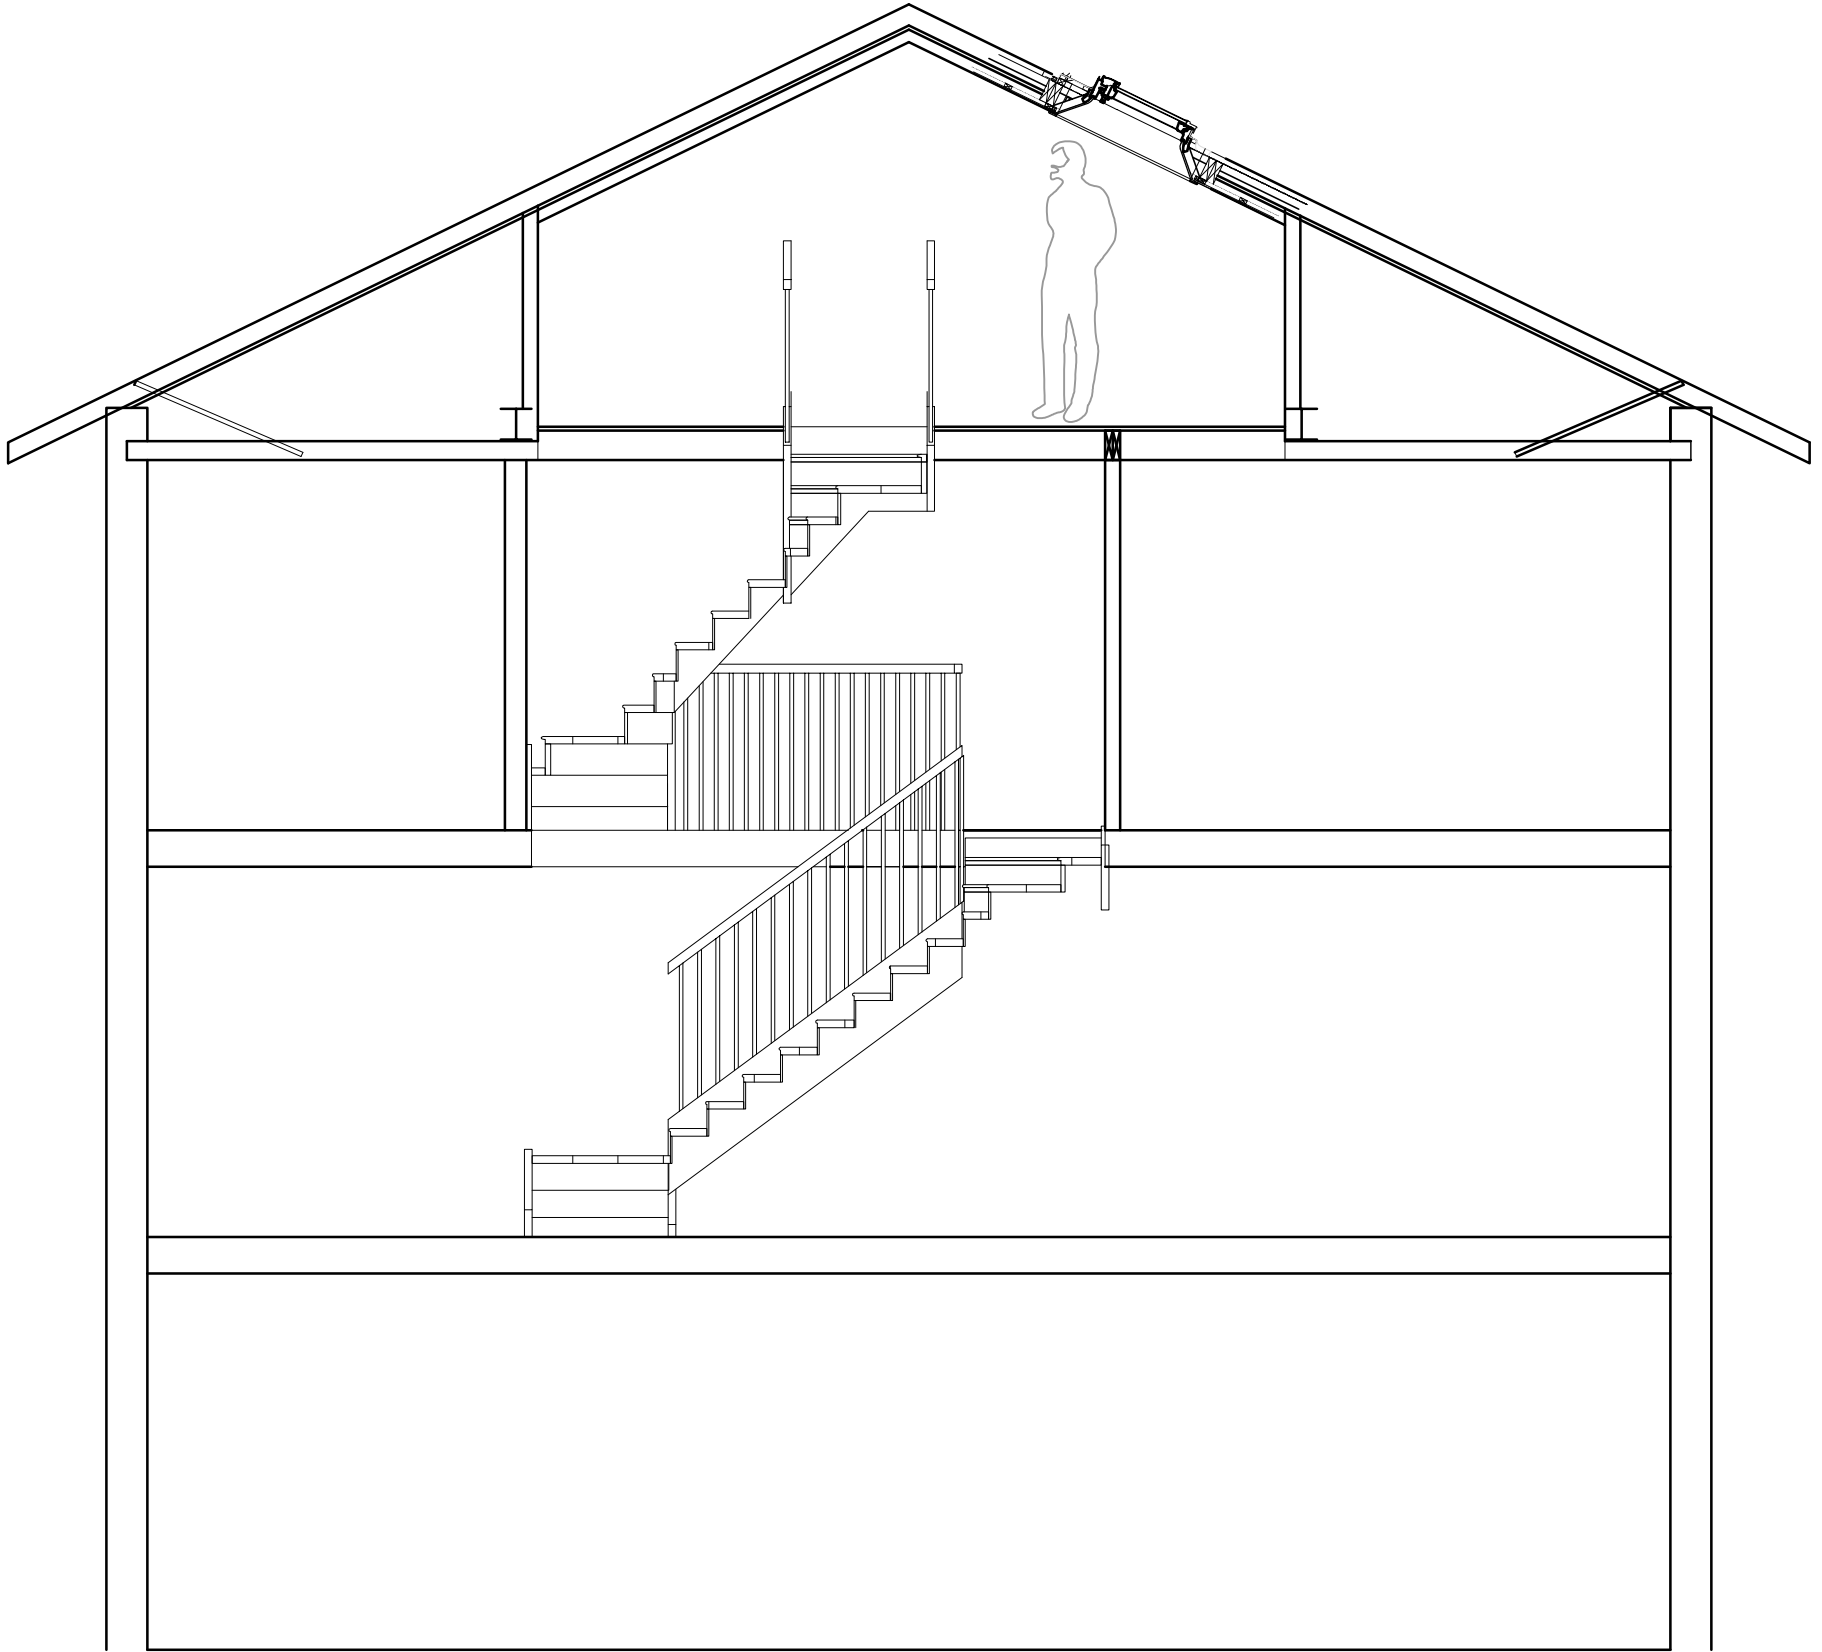

SECTION A - A

A3

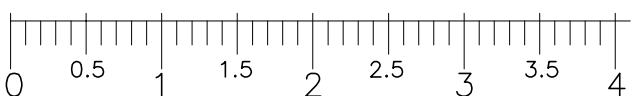

Yiannis Pareas Chartered Architects
82 Mill Lane
London NW6 1NL
Tel 020 7431 5022 fax 020 7435 6571

14 QUEENSMEAD
LONDON NW8 6RE

Rev A 06/03/14 changes to title and velux

SECTION A - A
AS PROPOSED

SCALE 1:50

DRAWING NO 296/14 A