


Section A-A  
Scale 1:100



Existing Side Elevation  
Scale 1:100

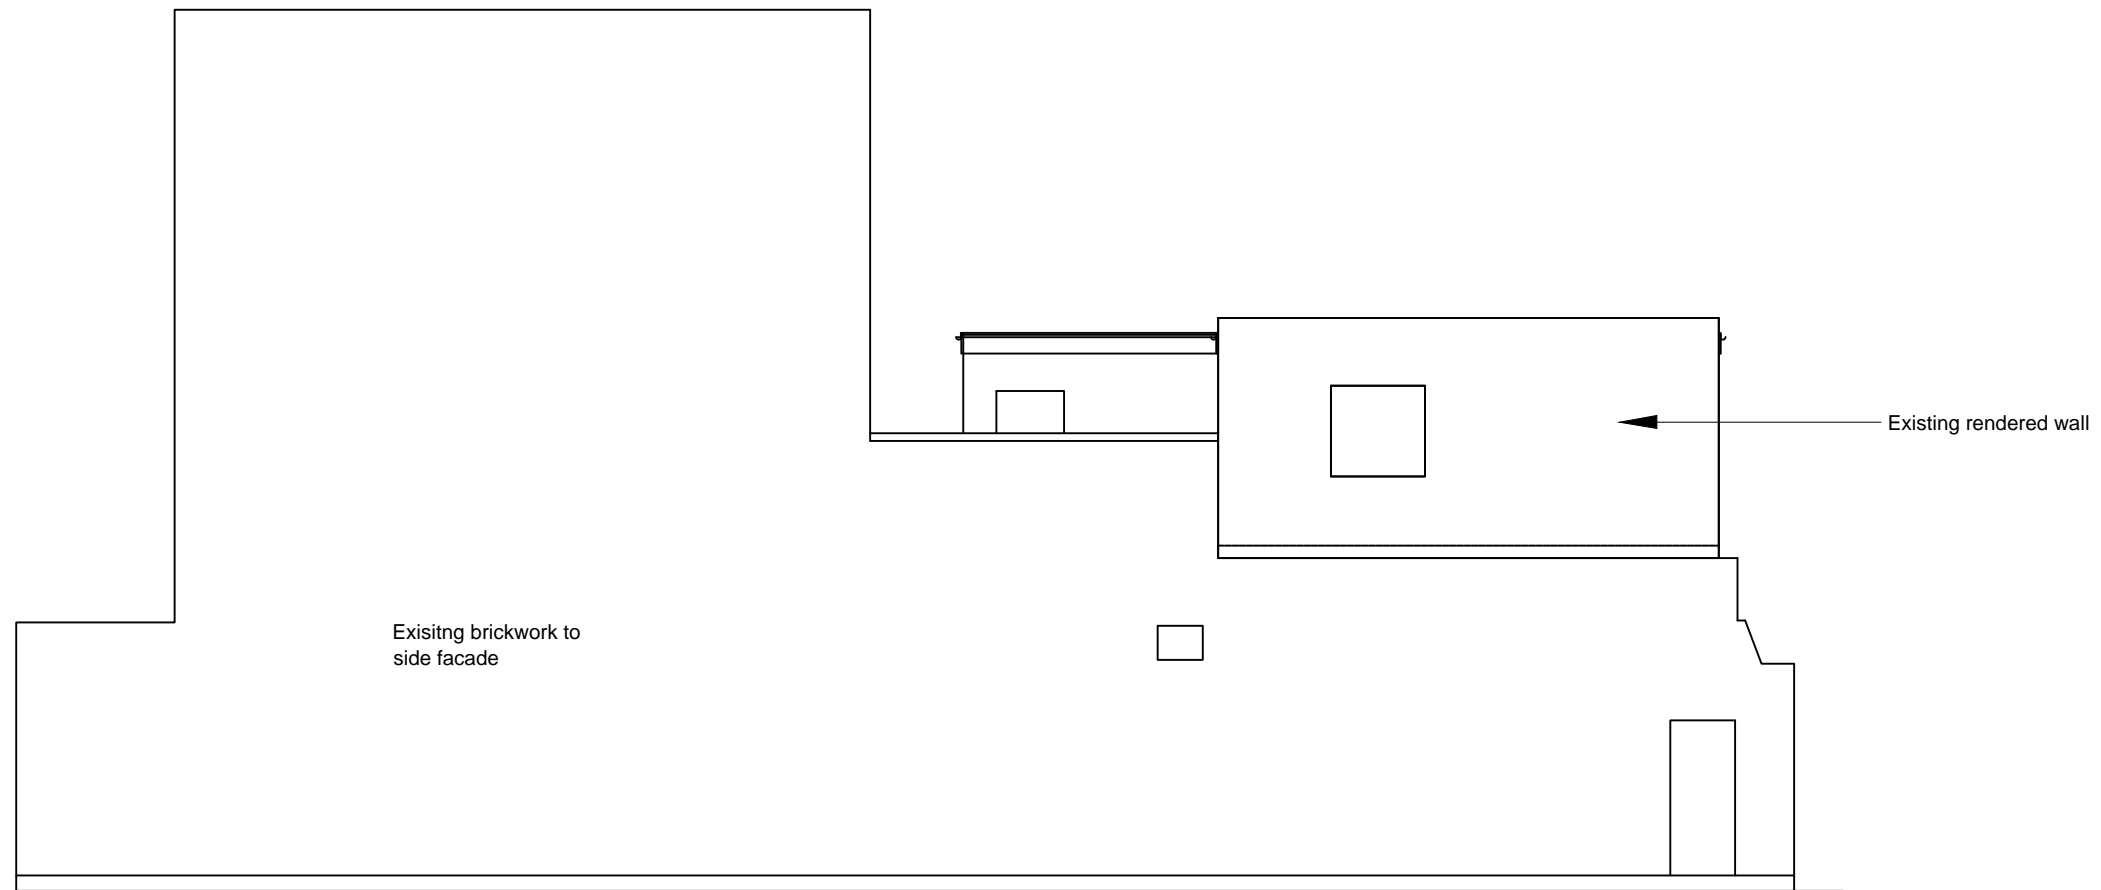

Notes

Rev Date Details By Authorised

Michael Gallagher Architects

**Important note**  
All dimensions in millimetres. Where dimensions are not given, drawings must not be scaled and the matter referred back to Michael Gallagher Architects.  
All dimensions and conditions are to be checked on site by the contractor prior to preparing drawings or commencing any work. The contractor is responsible for checking that there is no conflict between site dimensions and drawn dimensions.  
In the event of any detail or dimensional conflict between Michael Gallagher Architects drawings, the matter must be referred back to Michael Gallagher Architects for clarification.

Michael Gallagher Architects  
4 Allcroft Road  
London NW5 4NE  
Tel: +44 (0)20 7267 8183  
Mob: +44 (0)7922 287 940  
Email: michaelgallagherarchitects@btconnect.com  
Web: www.michaelgallagherarchitects.com

Client  
MR T JEYARANJAN

Project  
256 Kilburn High Road  
London  
NW6 2BY

Title  
Existing side elevation and long section

Date	Drawn	Checked	Authorised
Feb 2013	MG	MG	MG

Scale  
1:100 @ A3

Issue status  
**FOR PLANNING**

Drawing number	Rev
21112/GA-03	-

Client Drawing number  
----  
© Copyright 2010 - Michael Gallagher Architects 25-Feb-13 8:18 PM By Michael Gallagher