

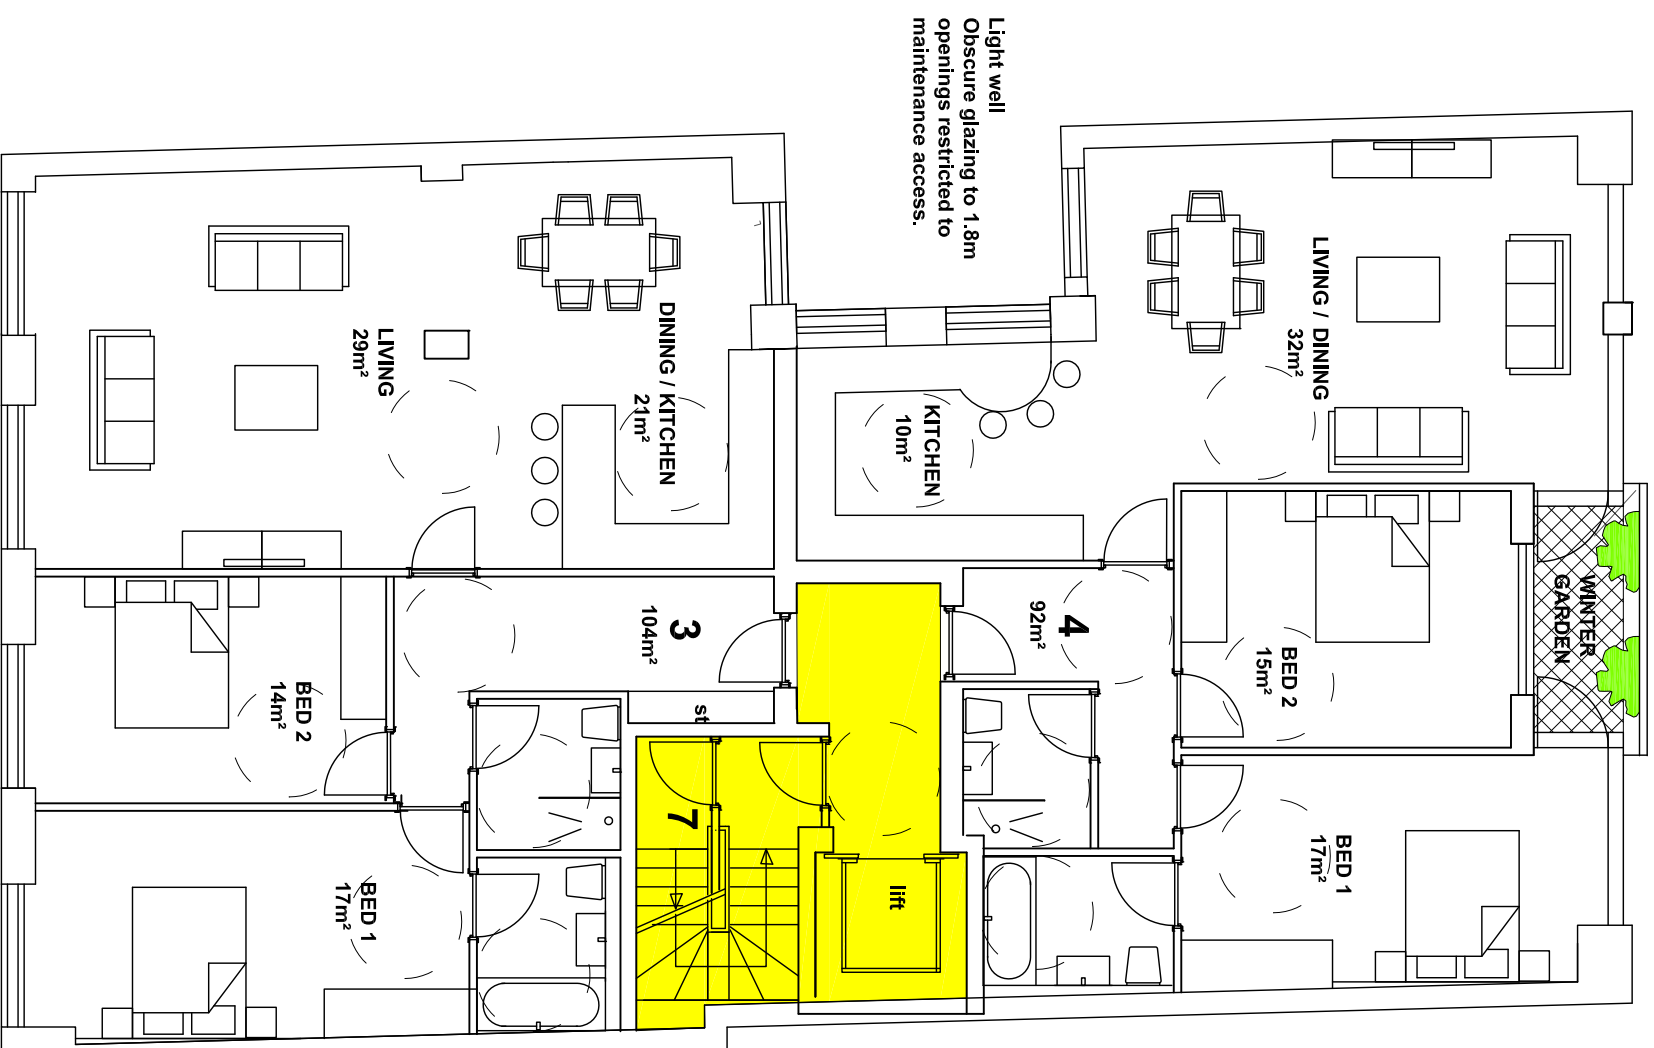


THIRD

WARREN STREET

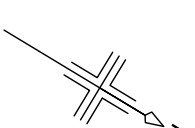

FOURTH

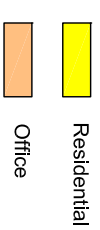

- Lifetime Homes Criteria**
Refer to D02.06 for dimensions.
- 5 - Lift car 1100x1400mm min. Communal stair riser 170mm, going 250mm, handrails extend 300mm.
 - 6 - Communal door clear openings 825mm. Communal corridors 1500mm min. Flat door clear openings 800mm. Flat corridors 1500mm & 1050mm.
 - 7 - Turning space for wheelchairs throughout.
 - 10 - Bathrooms will be provided with drainage for shower.
 - 14 - Accessible bathrooms & shower rooms with less than 200mm basin projection.

REV		DATE	DESCRIPTION	REV	DATE	DESCRIPTION	REV		DATE	DESCRIPTION	REV		DATE	DESCRIPTION
A		16.01.14	LIFETIME HOMES ADDED			297-299 EUSTON ROAD NW1 3AQ								
B		23.02.14	CONDENSERS REMOVED FROM LIGHTWELL			quantic associates				architects				
						+ planners				DRAWN				
						1 CLUB WORKSPACE THE BARLEY MOW CENTRE				NM				
						10 BARLEY MOW PASSAGE CHISWICK W4 4PH				CHECKED				
						tel: 020 8749 5771				DATE				
						quantic@quantic.co.uk				Sept 2013				
										P-SIZE				
										A3				
										SCALE				
										1/100				
										PLANNING				
										D02.07				
										B				