


| | | |
|---|----------------------------|----------------------------------|
| All drawings to be read in conjunction with structural engineer's and service engineer's | | A3 |
| | | |
| Rev P1 Date 23.01.14 Note Planning | | |
| Services - | | |
| Structures - | | |
| Client Mohsen & Ehsan Ghorani | | |
| Project title 66 Malden Road, Flat C | | |
| Drawing Title Existing Plan Ground Floor | | |
| Scale @ A3 | | |
| Project No. 215 | Drawing no. 1100 | Revision P1 |
| Status Planning | | Date of Issue 23.01.14 |
| | | |
| Clive Sall Architecture Ltd. 2 Providence Yard Ezra Street London E2 7RJ <small>Copyright CLIVE SALL ARCHITECTURE LTD</small> | | |

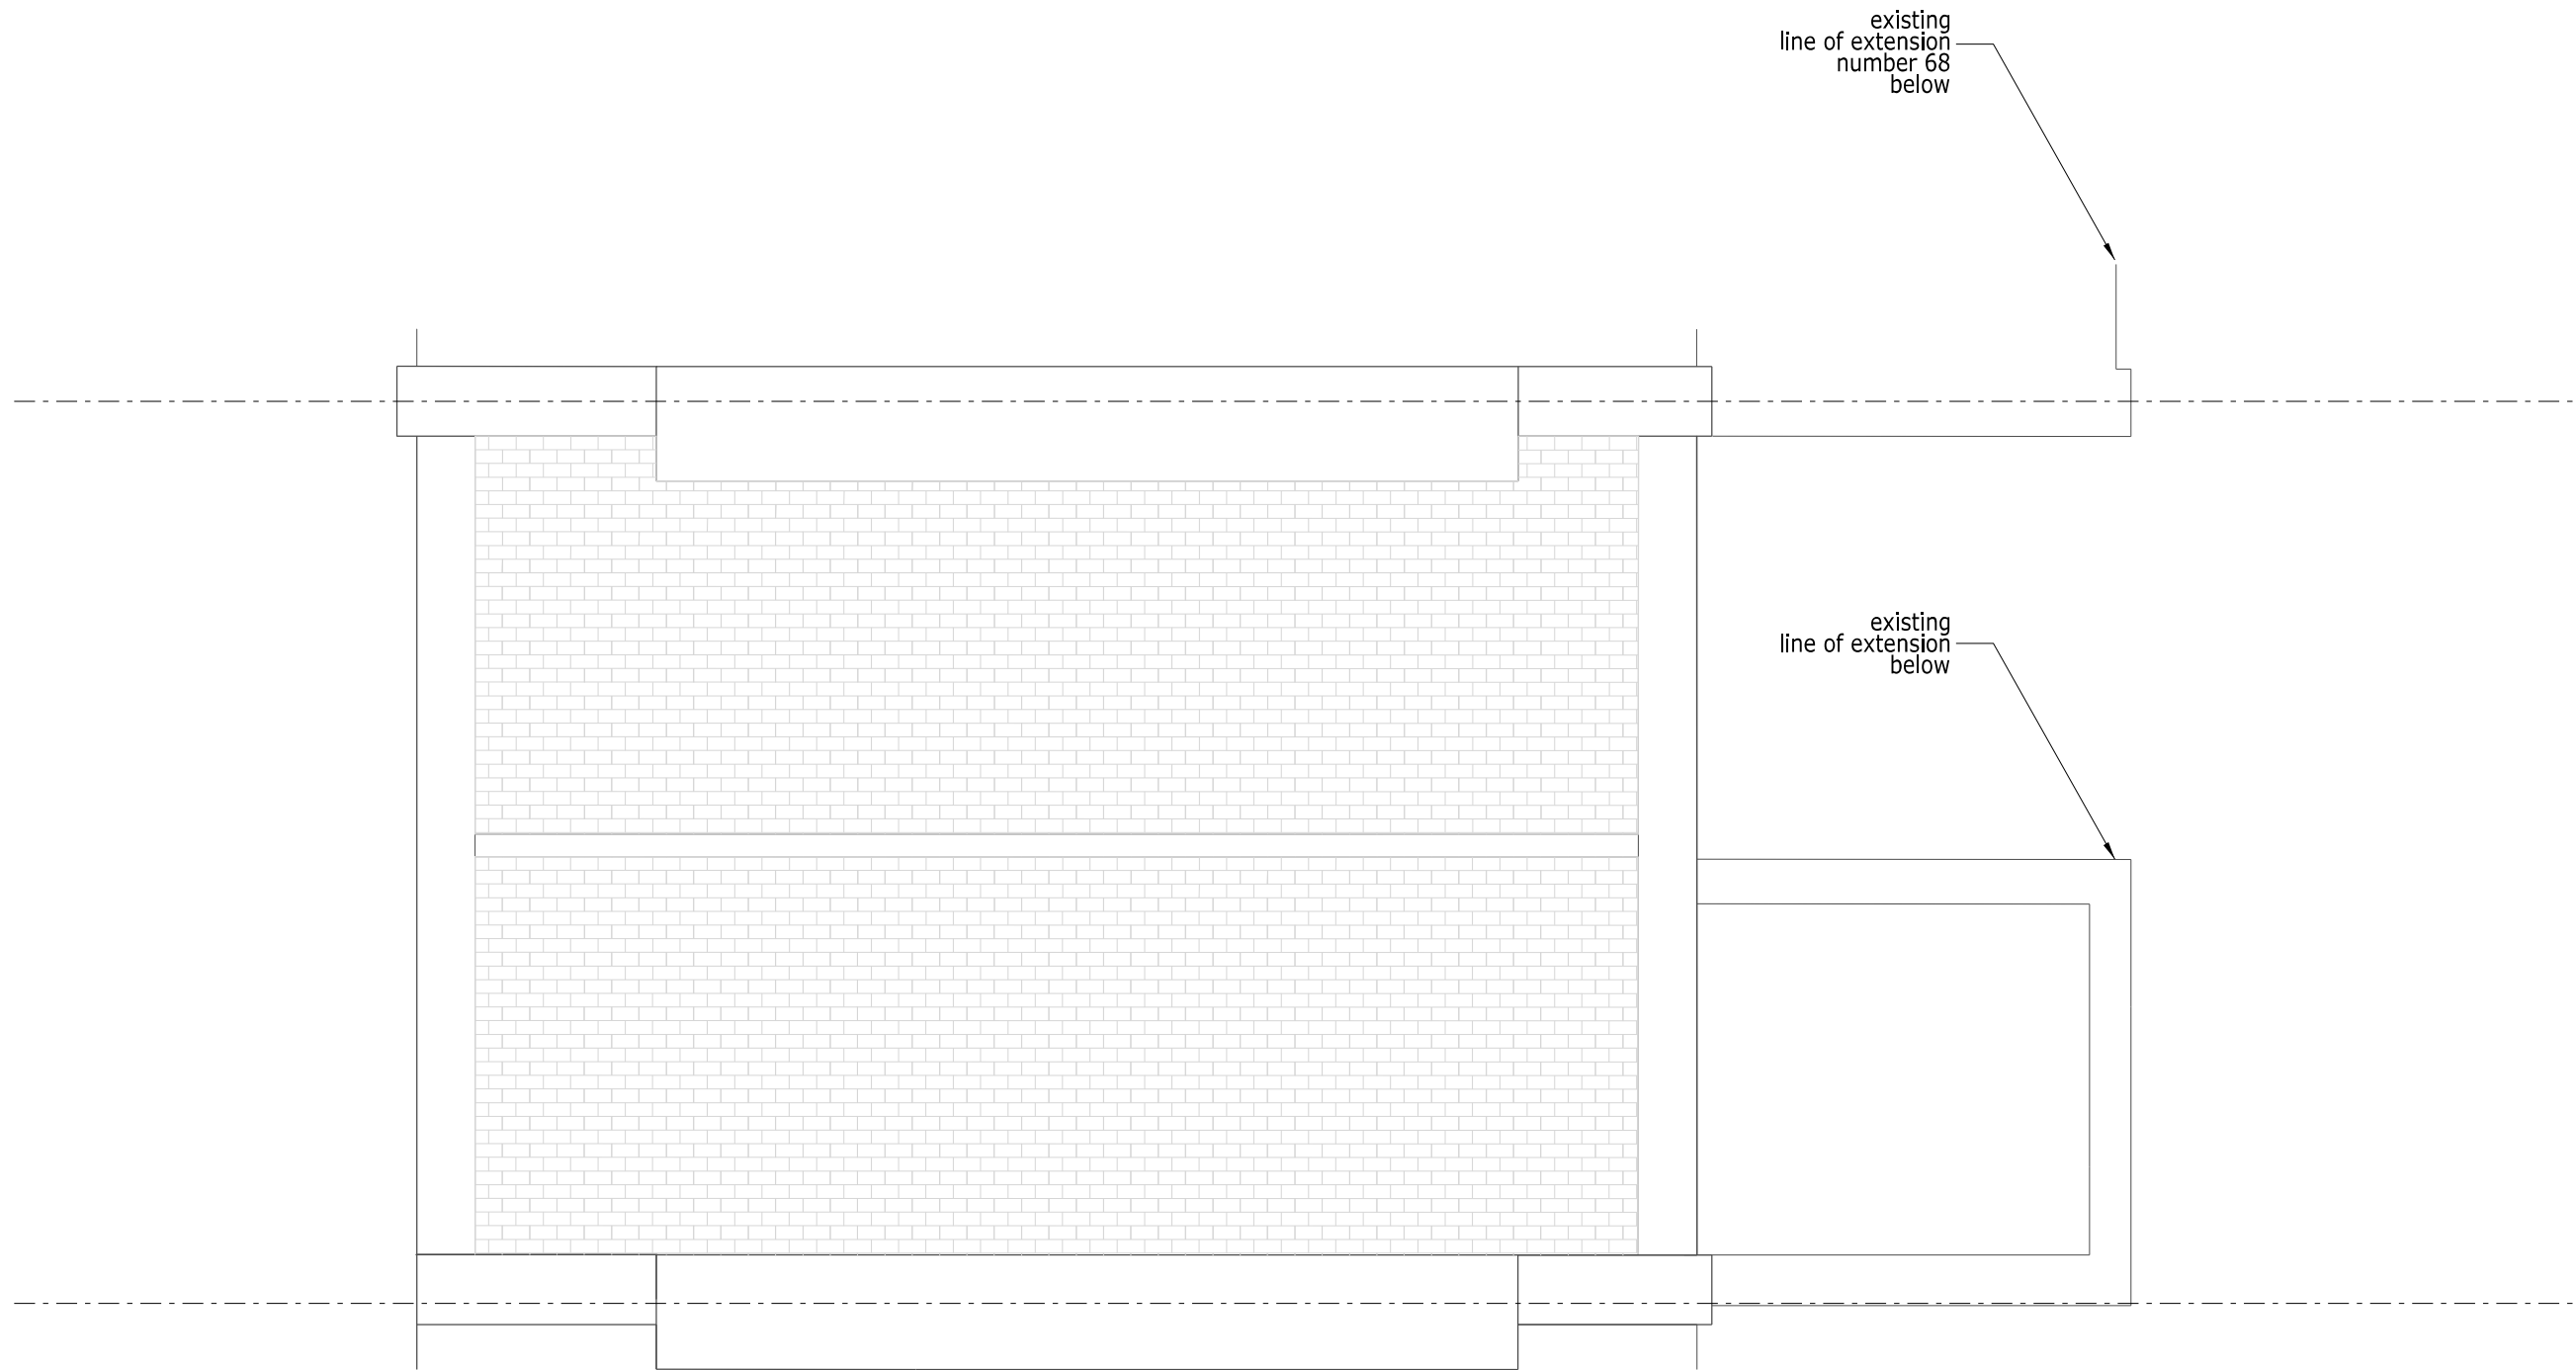

All drawings to be read in conjunction with structural engineer's and service engineer's

A3

Rev **P1** Date **23.01.14** Note **Planning**

Services

Structures

Client **Mohsen & Ehsan Ghorani**

Project title **66 Malden Road, Flat C**

Drawing Title **Existing Plan Roof**

Scale @ A3

Project No. **215**


Drawing no. **1103**

Revision **P1**

Status **Planning**

Date of Issue **23.01.14**

Clive Sall Architecture Ltd.
2 Providence Yard
Ezra Street
London E2 7RJ
Copyright CLIVE SALL ARCHITECTURE LTD

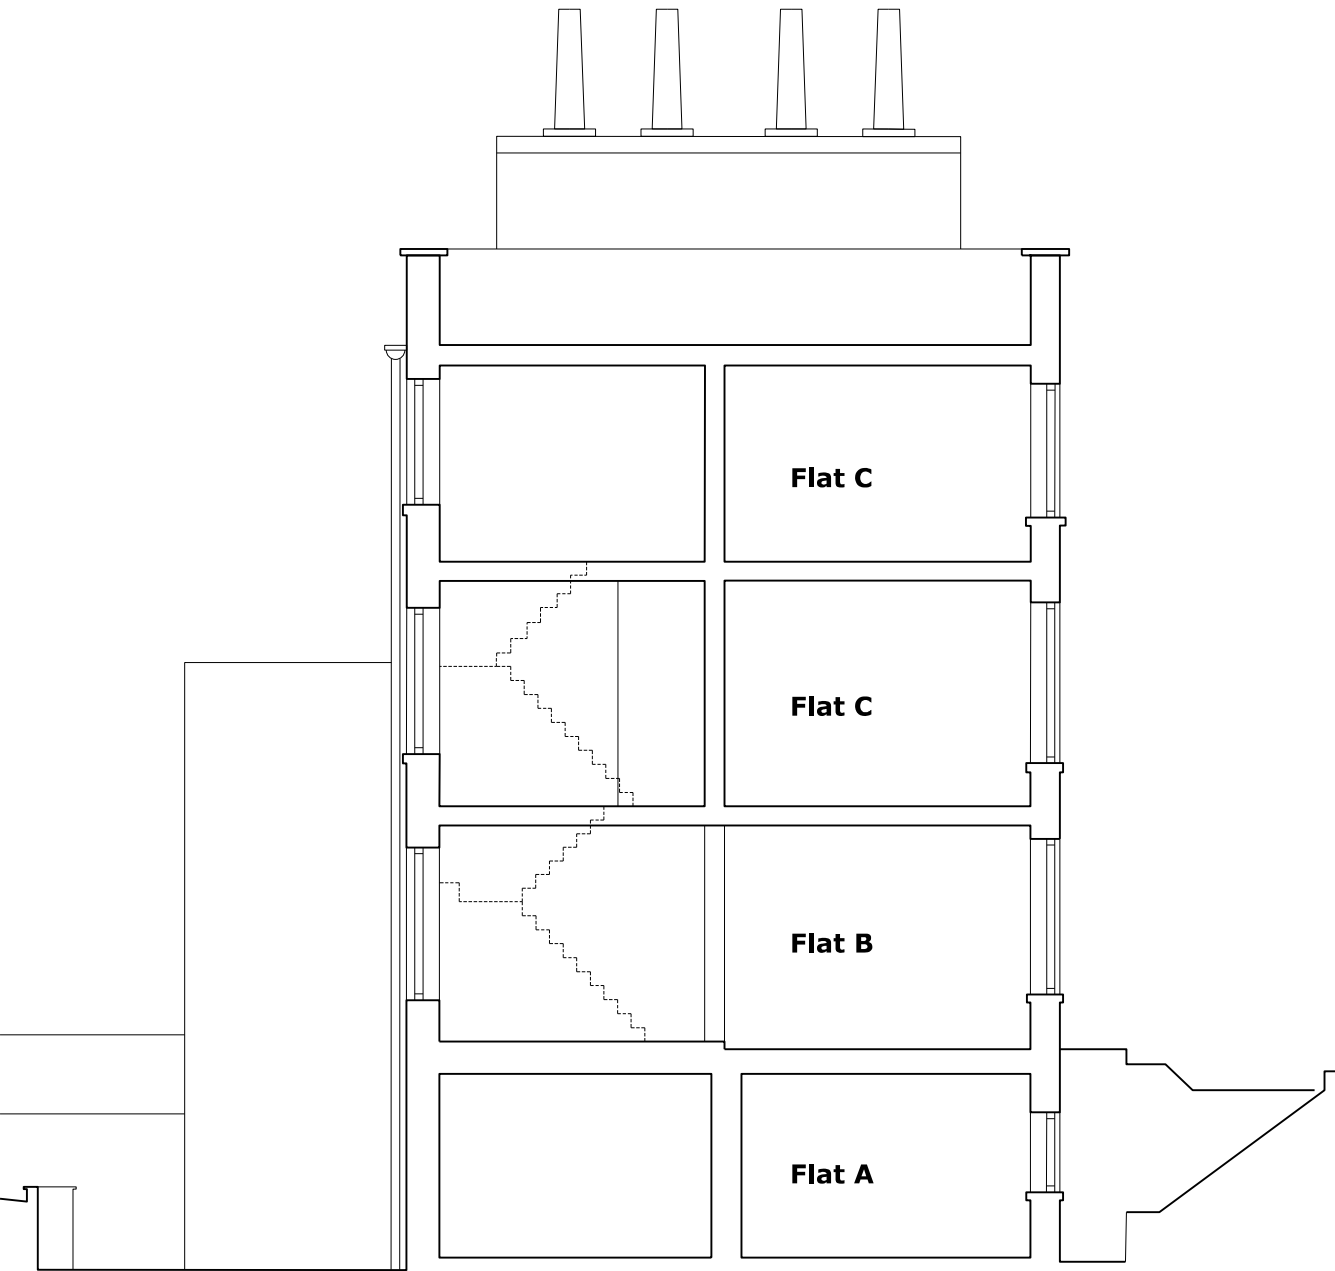

All drawings to be read in conjunction with structural engineer's and service engineer's

A3

Rev **P1** Date **23.01.14** Note **Planning**

Services

Structures

Client **Mohsen & Ehsan Ghorani**

Project title
66 Malden Road, Flat C

Drawing Title
Existing Section AA

Scale @ A3 **1:100**

Project No.
215

Drawing no.
1200

Revision
P1

Status
Planning

Date of Issue
23.01.14

Clive Sall Architecture Ltd.
2 Providence Yard
Ezra Street
London E2 7RJ
Copyright CLIVE SALL ARCHITECTURE LTD



A. Front Elevation



B. Rear Elevation



All drawings to be read in conjunction with structural engineer's and service engineer's

A3



Rev **P1** Date **23.01.14** Note **Planning**

Services

Structures

Client **Mohsen & Ehsan Ghorani**

Project title
66 Malden Road, Flat C

Drawing Title
**Existing Elevation
Front & Rear**

Scale @ A3 1:50

| | | |
|---------------------------|----------------------------|-----------------------|
| Project No. 215 | Drawing no. 1300 | Revision P1 |
|---------------------------|----------------------------|-----------------------|


| | |
|---------------------------|----------------------------------|
| Status Planning | Date of Issue 23.01.14 |
|---------------------------|----------------------------------|




Clive Sall Architecture Ltd.

2 Providence Yard
Ezra Street
London E2 7RJ

Copyright CLIVE SALL ARCHITECTURE LTD

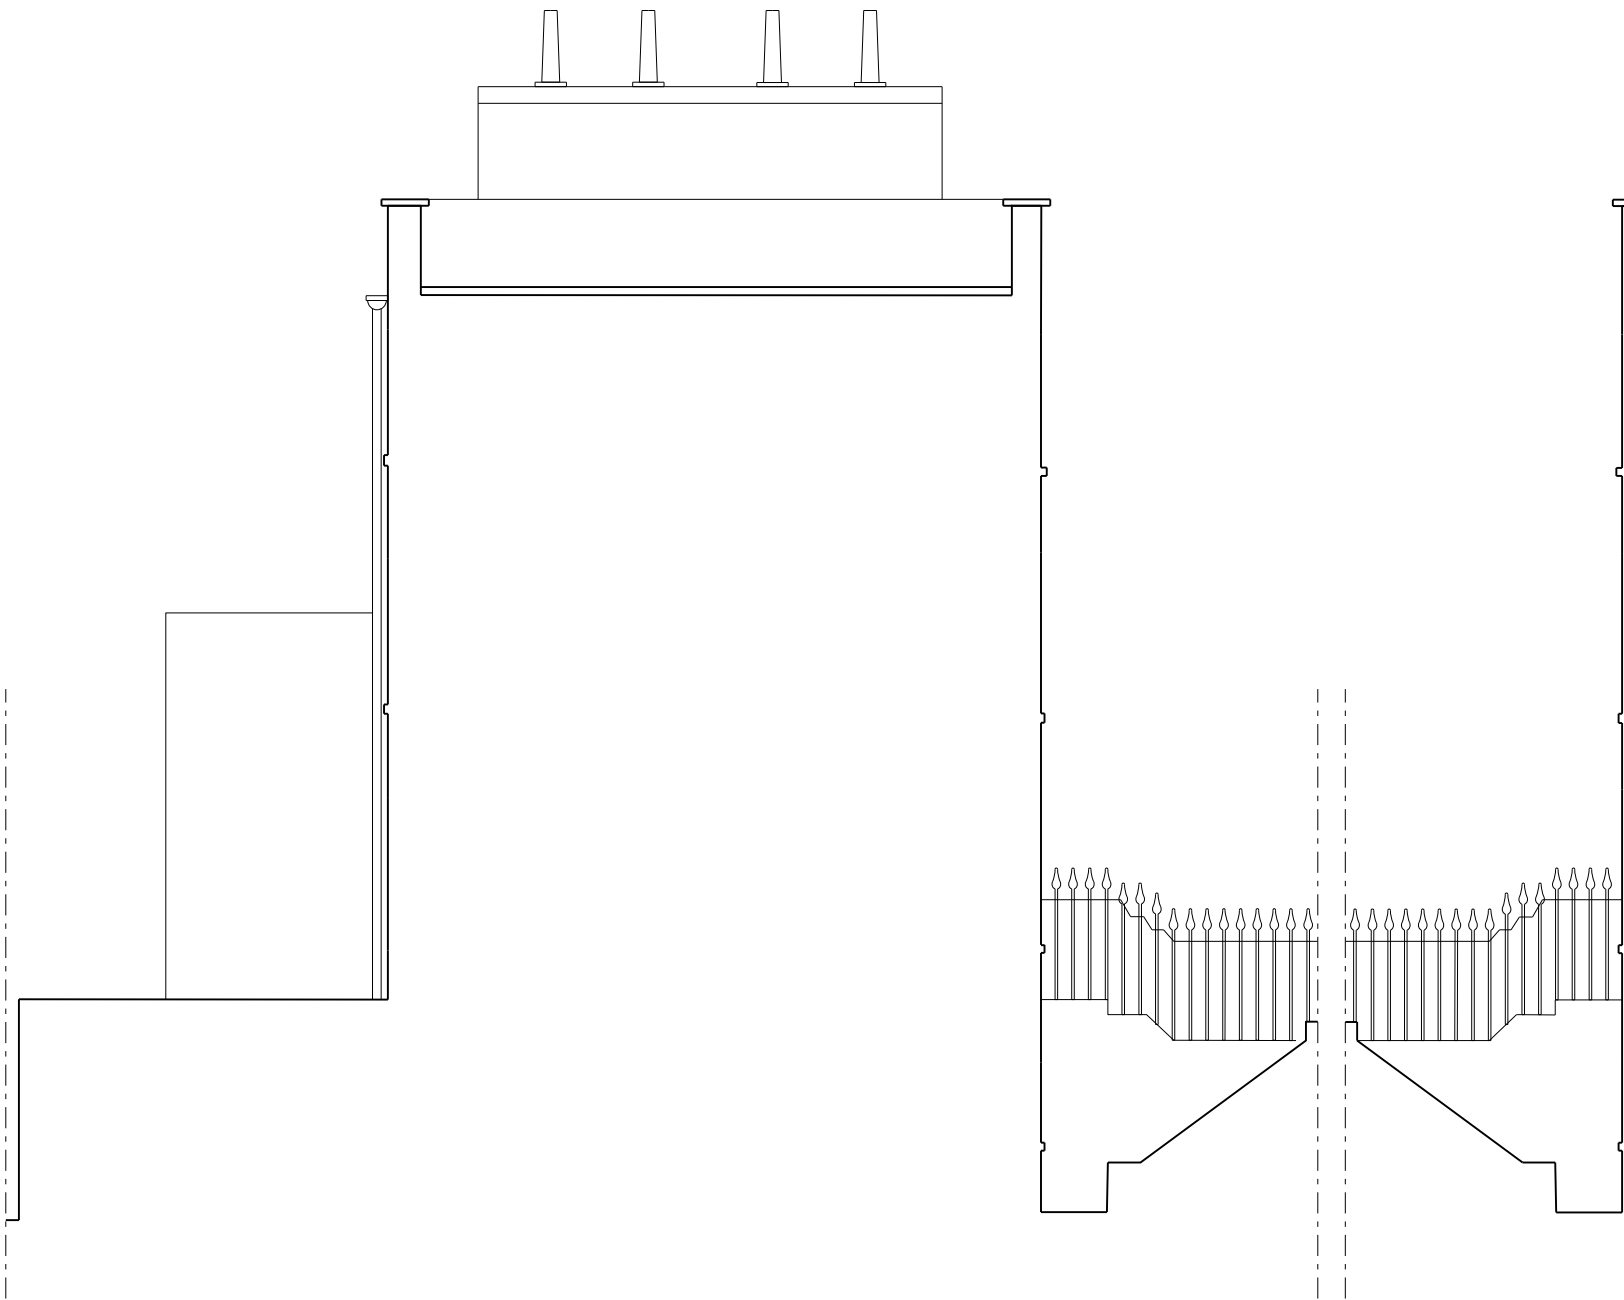

A. Left Elevation
(looking South)

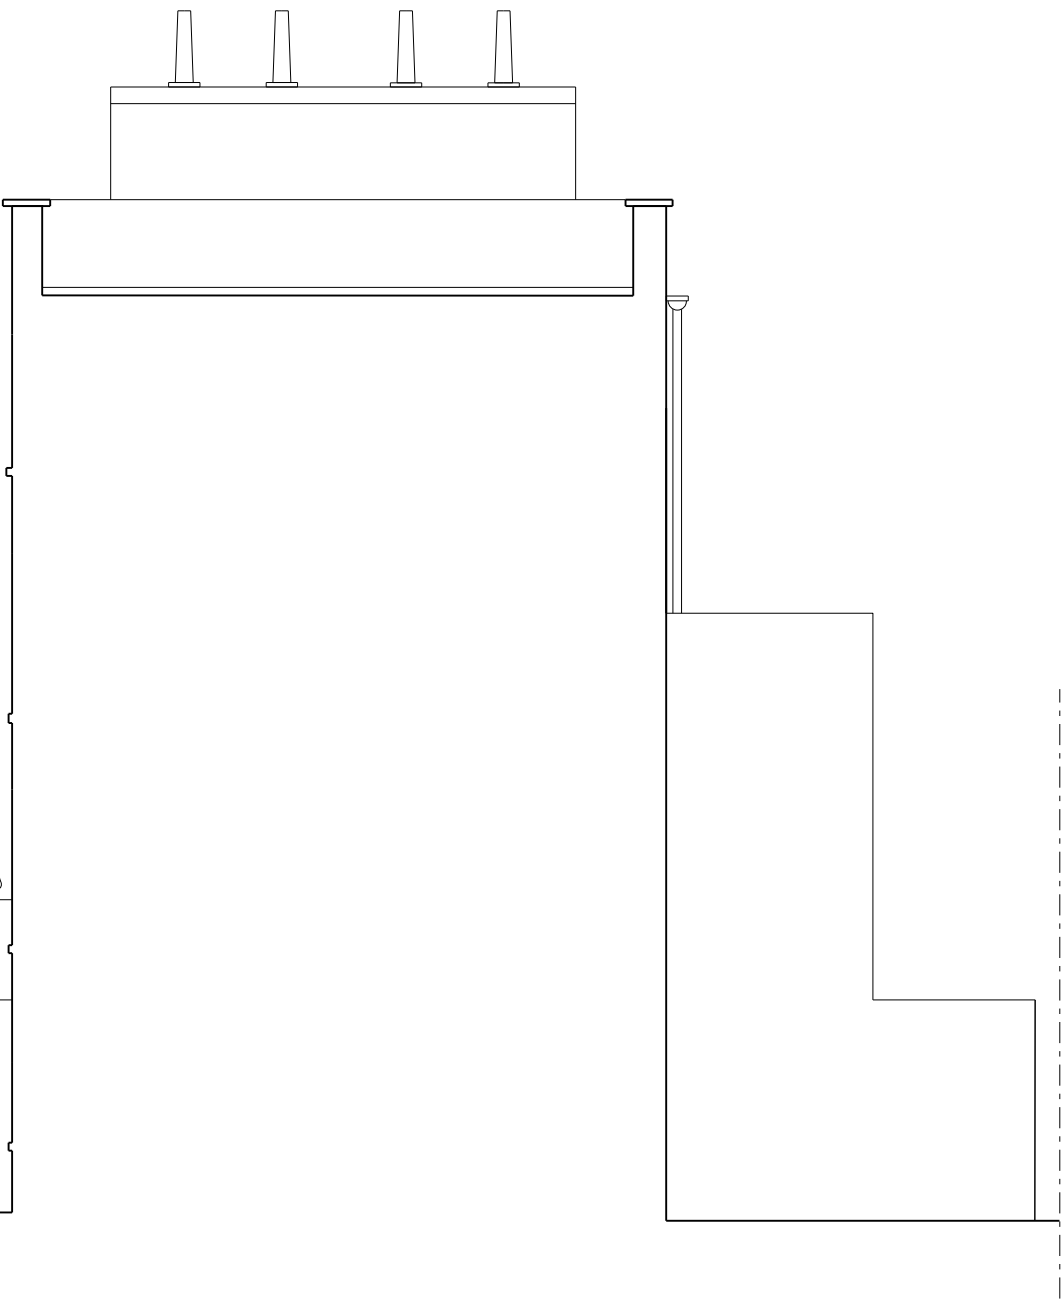

B. Right Elevation
(Looking North)



All drawings to be read in conjunction with structural engineer's and service engineer's

A3

Rev **P1** Date **23.01.14** Note **Planning**

Services

Structures

Client **Mohsen & Ehsan Ghorani**

Project title **66 Malden Road, Flat C**

Drawing Title **Existing Elevation Left and right side**

Scale @ A3 1:100

Project No. **215**

Drawing no. **1320**

Revision **P1**

Status **Planning**

Date of Issue **23.01.14**

Clive Sall Architecture Ltd.
2 Providence Yard
Ezra Street
London E2 7RJ
Copyright CLIVE SALL ARCHITECTURE LTD