



sash window elevation 1:20

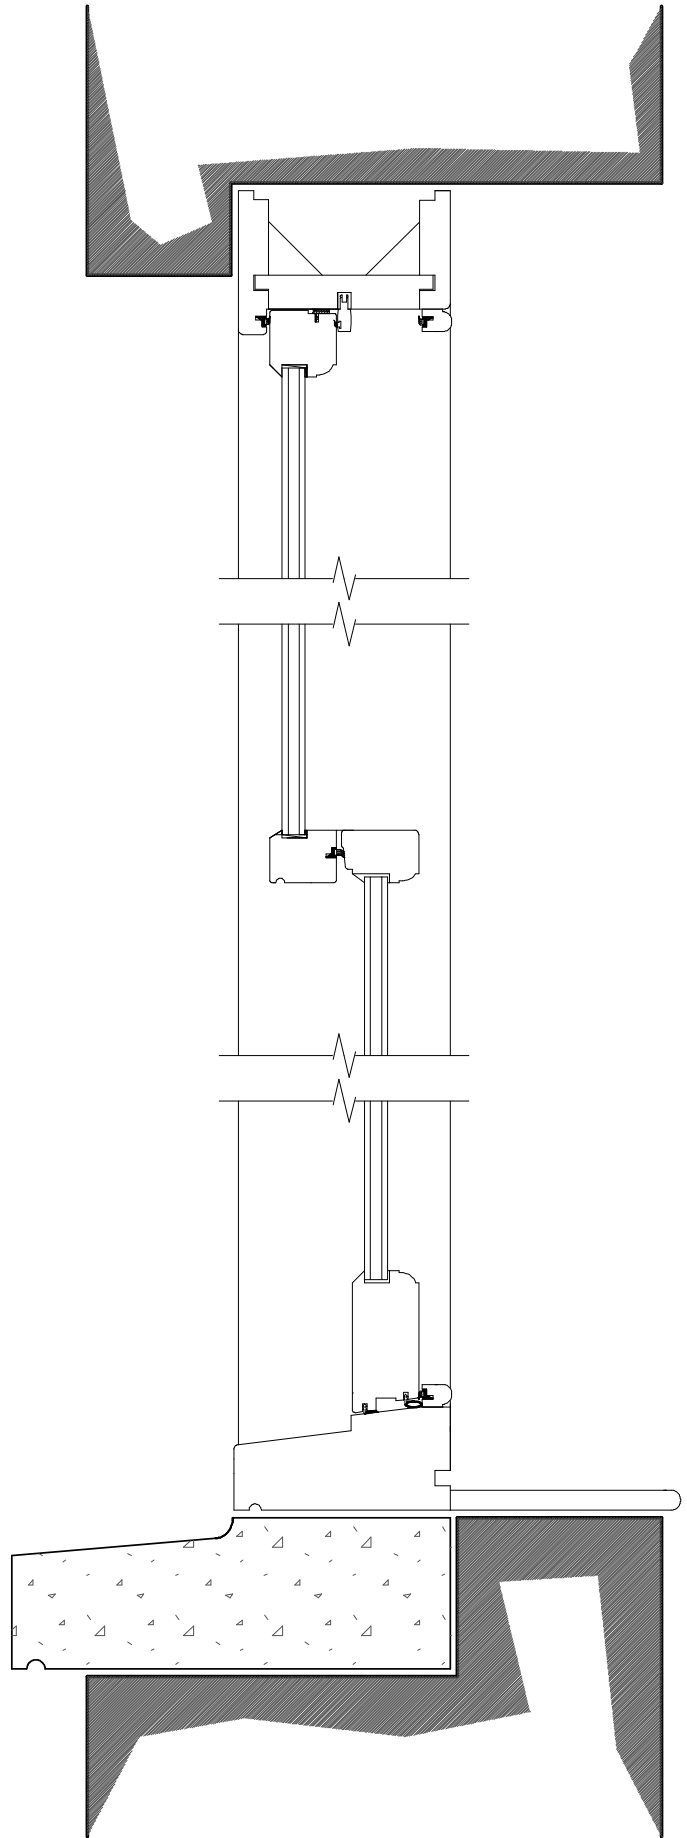

sash window section 1:5

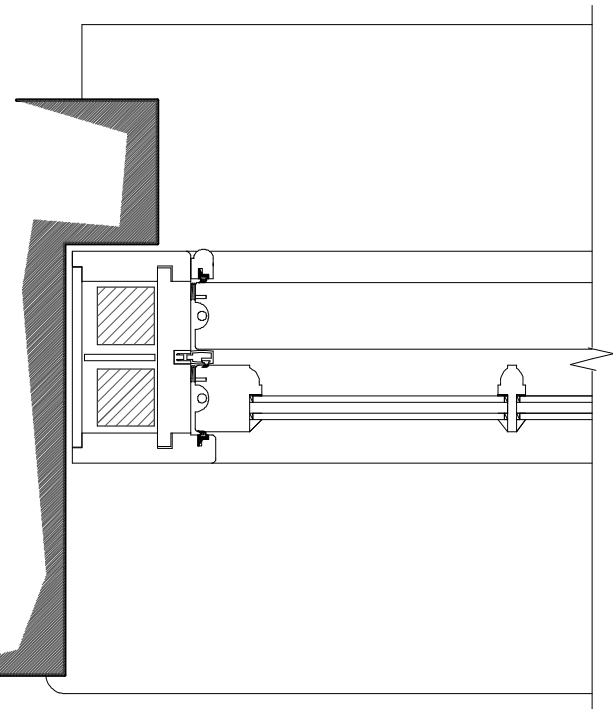

sash window plan 1:5

MILLER ARCHITECTS MEDWAY HOUSE STUDIO HIGH STREET COWDEN EDENBRIDGE, KENT TN8 7JQ Tel: 01342 850500 Fax: 01342 850932	©	Sash Window Detail		JOB No.	DRG No. 26	REV No. a
		51 Rochester Road, NW1			SCALE: 1:20 & 1:5 @ A4	
					DATE: Feb 2014	