




D5 kitchen door elevation 1:20

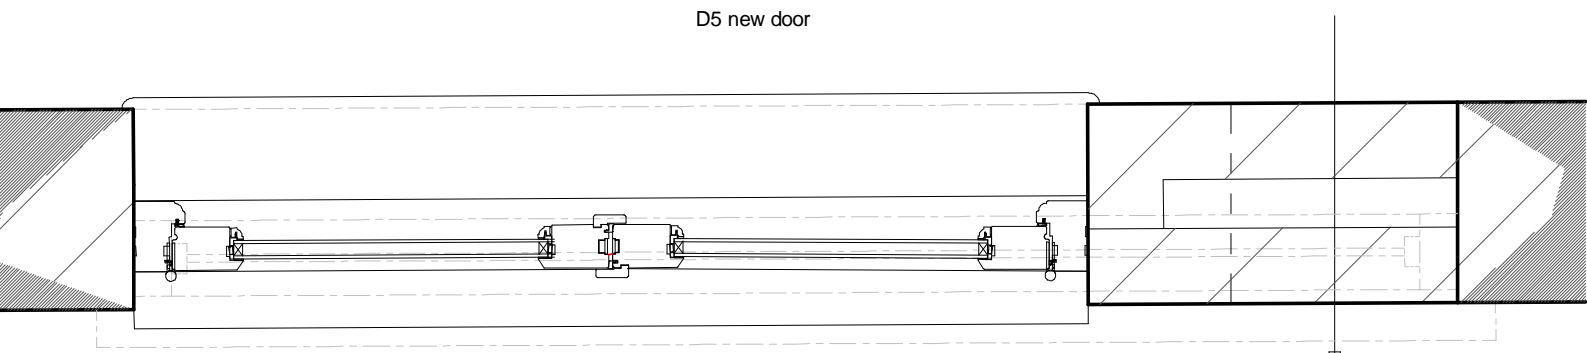

kitchen door plan 1:10

MILLER ARCHITECTS MEDWAY HOUSE STUDIO HIGH STREET COWDEN EDENBRIDGE, KENT TN8 7JQ Tel: 01342 850500 Fax: 01342 850932	©	Kitchen Door Detail		JOB No.	DRG No. 10	REV No. a
		51 Rochester Road, NW1			SCALE: 1:10 & 1:20 @ A4	
					DATE: Jan 2014	