


Agar Grove  
Planning Post Submission Review  
Landscape Responses



# Agar Grove Existing Offsite Recreation & Play Provision

- KEY**
- Site
  - Surrounding Play Provision
  - Surrounding Play Centres

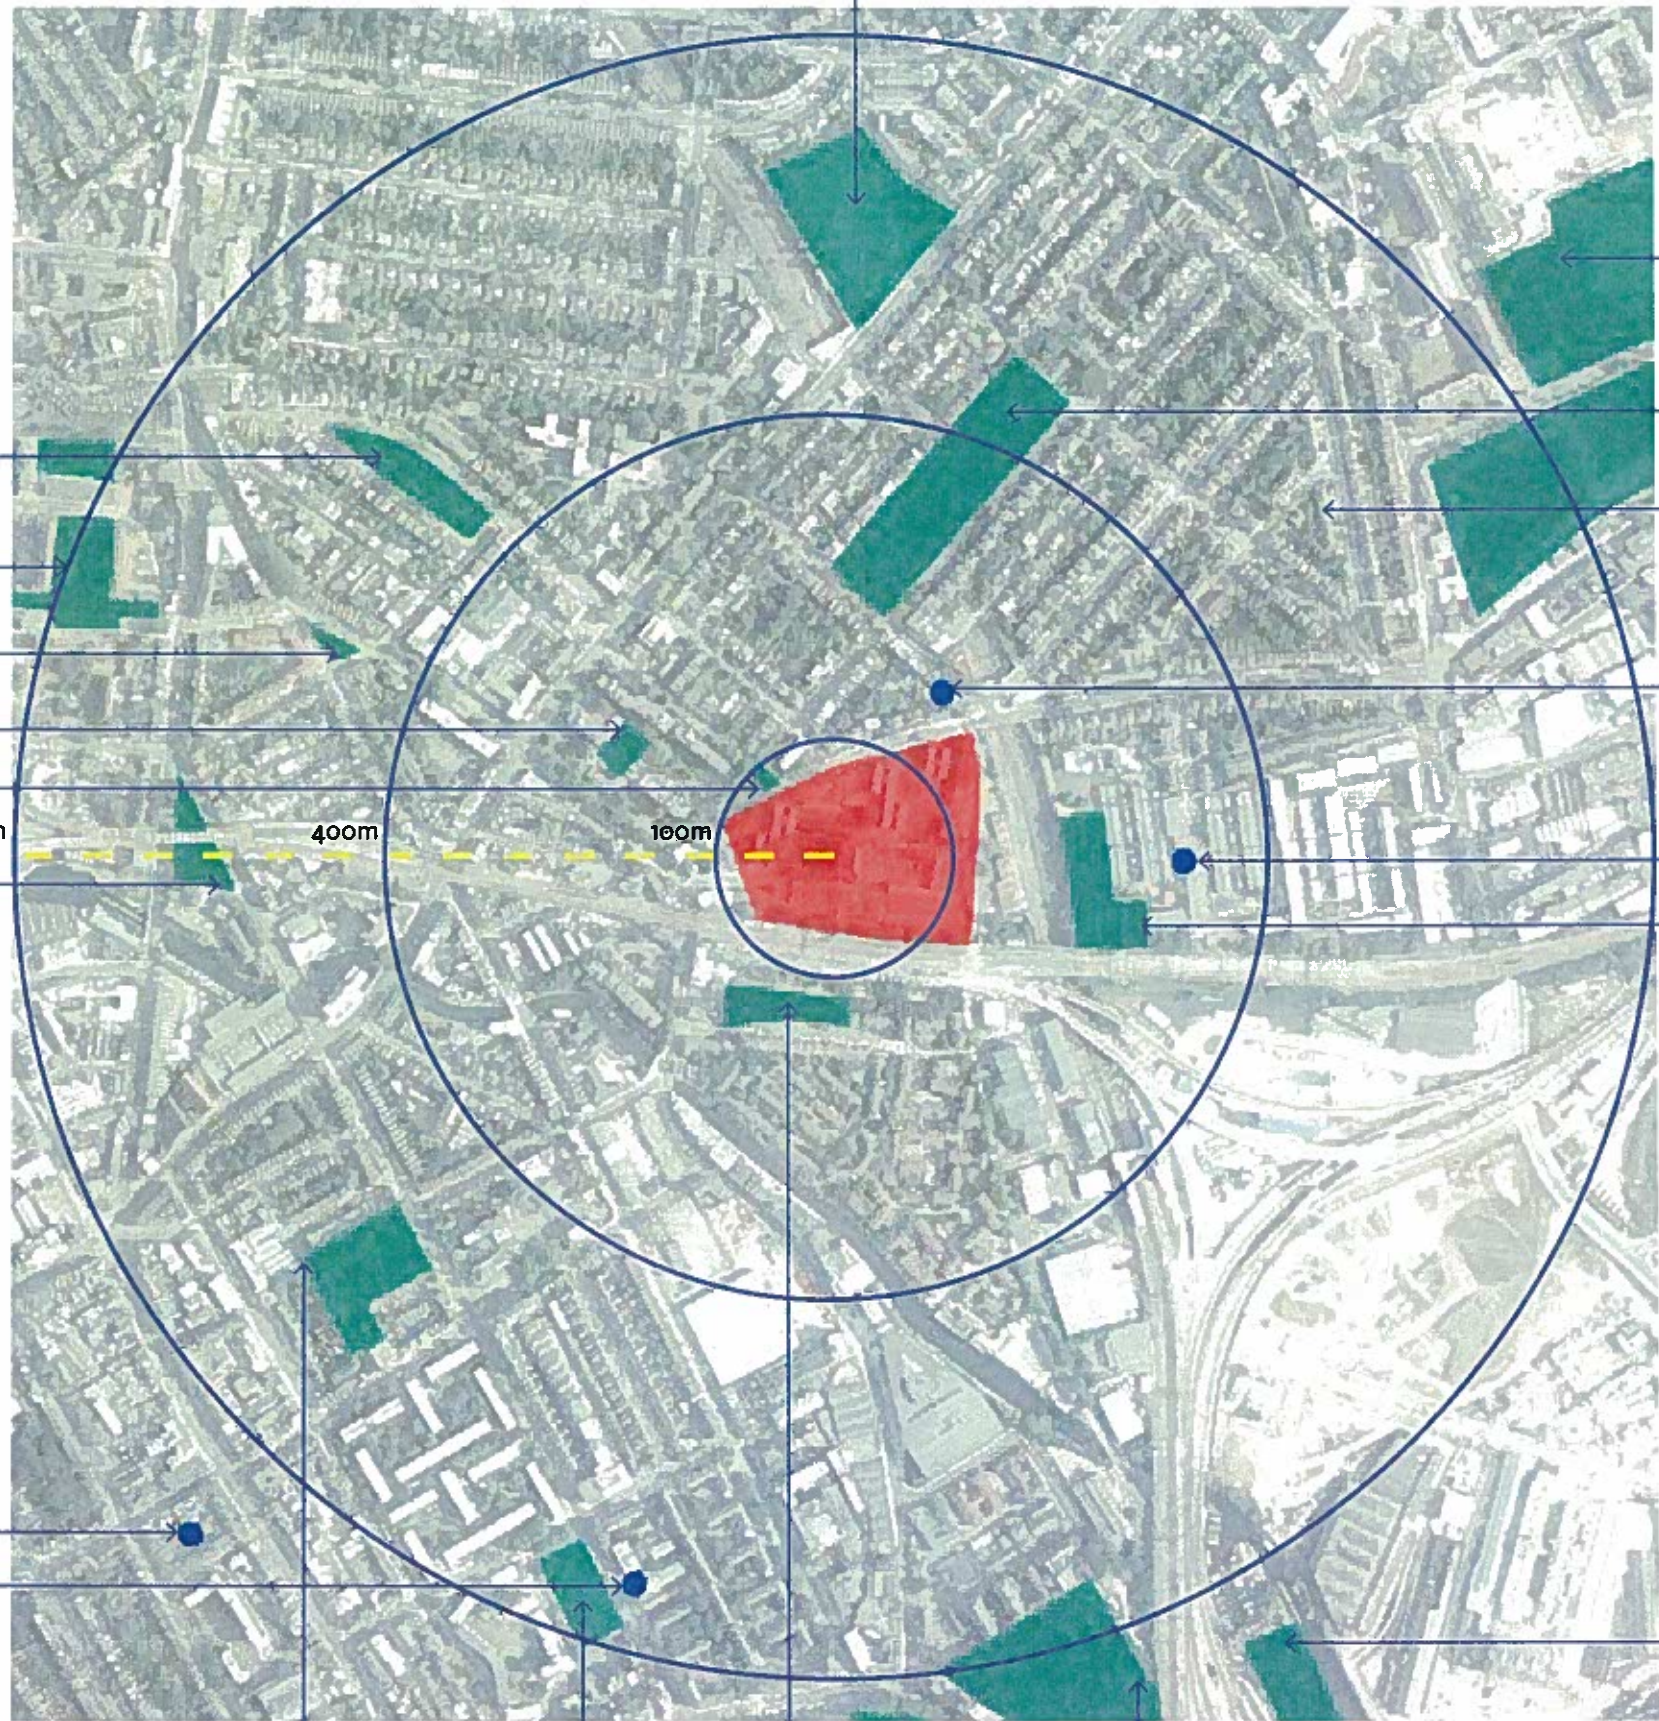

- Rochester Terrace Gardens**  
Small play area within green space
- Clarence Way Playground**  
Fenced football court and spectator seating
- College Gardens**
- Hogarth Court Play Area**  
Play space
- Small tarmac playing court adjacent to Gairlock House**
- Camden Gardens**  
Green open space

- Canteloves Gardens**  
Skatepark, 2 fenced astro turf football pitches, children's play equipment for 4-7 years and 7-12 years
- Caledonian Park**  
Green open space
- Camden Square Park**  
Green open space including play area and football court
- Islington Tennis Centre**
- Camden Square Play Centre**
- Maiden Lane Community Centre**
- Maiden Lane Estate**  
Green open space including MUGA


- Fairfield Play Centre**
- St. Pancras Community Centre and Under 5s Drop In**

- Camley Street Natural Park**
- St. Pancras Gardens**

- St. Martin's Gardens**  
Green open space
- Camden Street Tennis Courts**
- Elm Village Open Space**  
Green open space with community allotment and childrens play equipment 0-7 years and 7-13 years



# Lulworth Ha-Ha Illustrative Sections

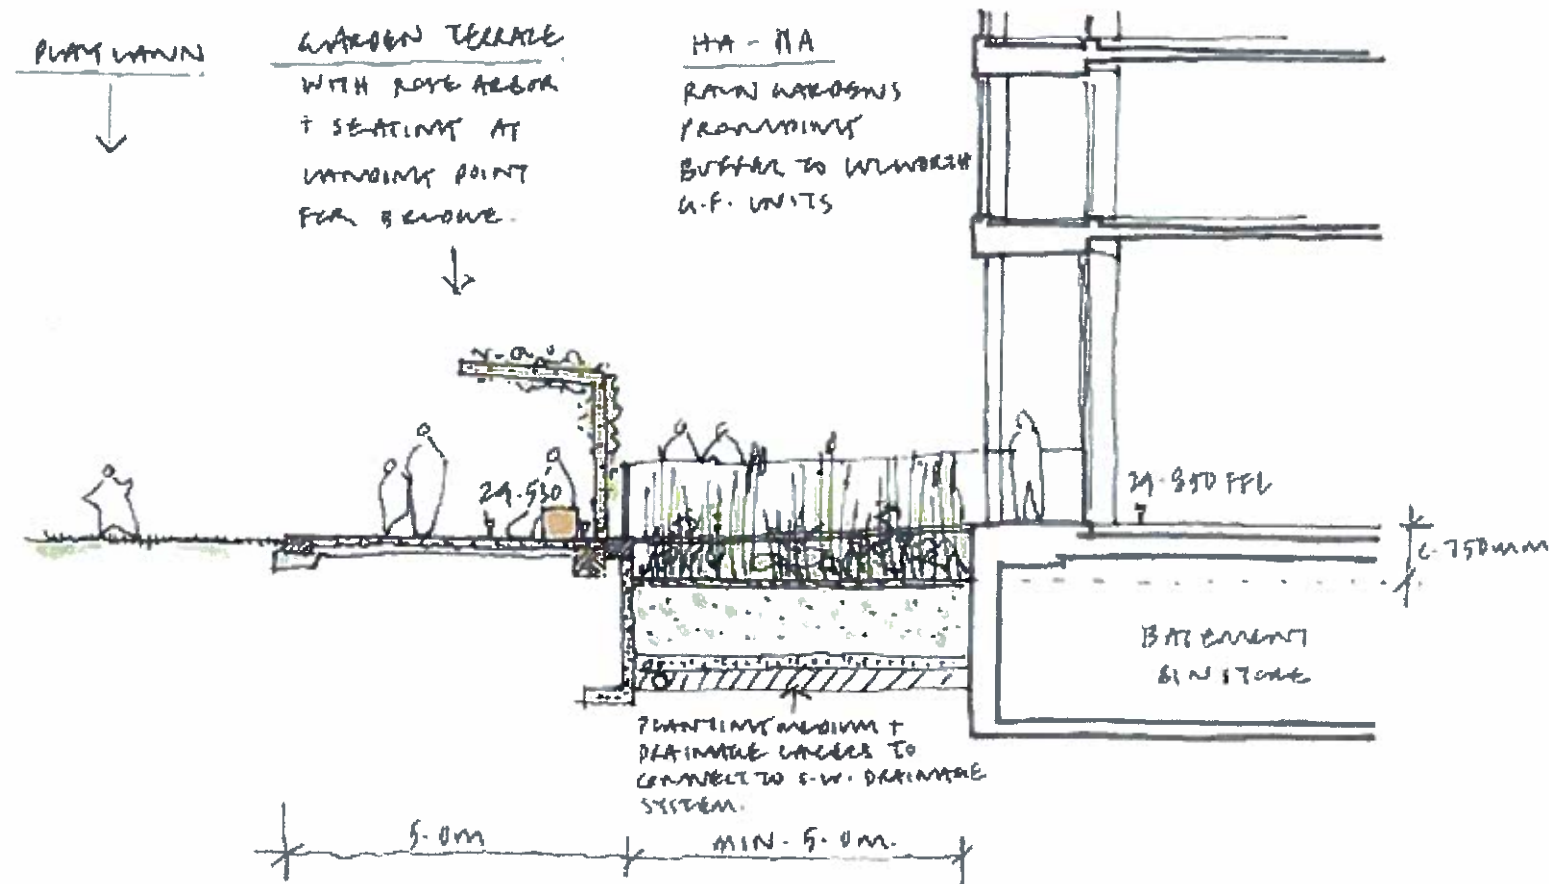


Please refer to Public Realm Plant Schedules for Lulworth Gardens West & Agar Place - Rain Gardens in the Design & Access Statement Section 7.9.6 for full plant species lists.



- Clockwise from top left:
1. Phragmites communis
  2. Iris pseudacorus
  3. Greenwich Millennium Village
  4. Accordia, Cambridge

Lulworth Ha-Ha Illustrative Cross Section

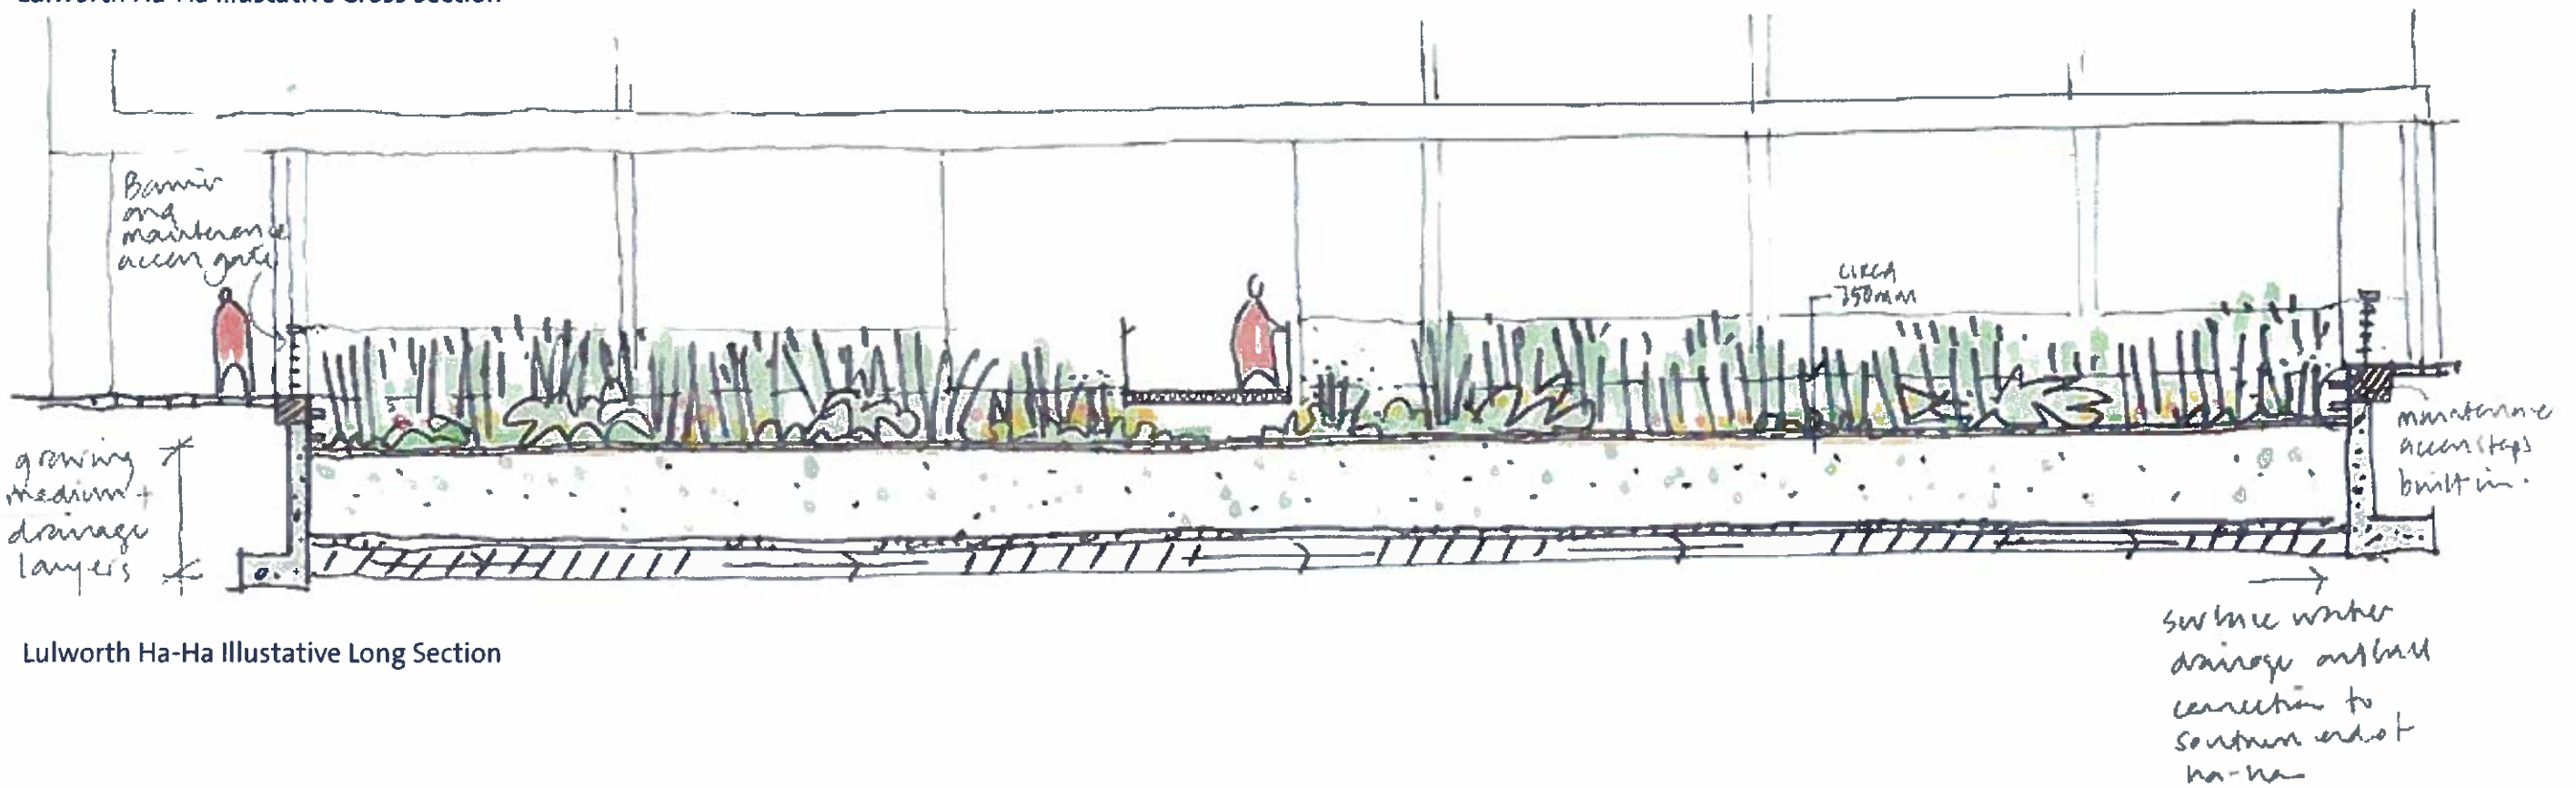

Lulworth Ha-Ha Illustrative Long Section



Pocket Park  
Illustrative Precedents



Tavistock Gardens, London Euston



St Mary Frobisher's Park, Southwark



Street Gardens, Accordia, Cambridge



Tavistock Gardens, London Euston





Edward Square, Kings Cross  
(J&L Gibbons Landscape Architects)



Street Gardens, Accordia, Cambridge



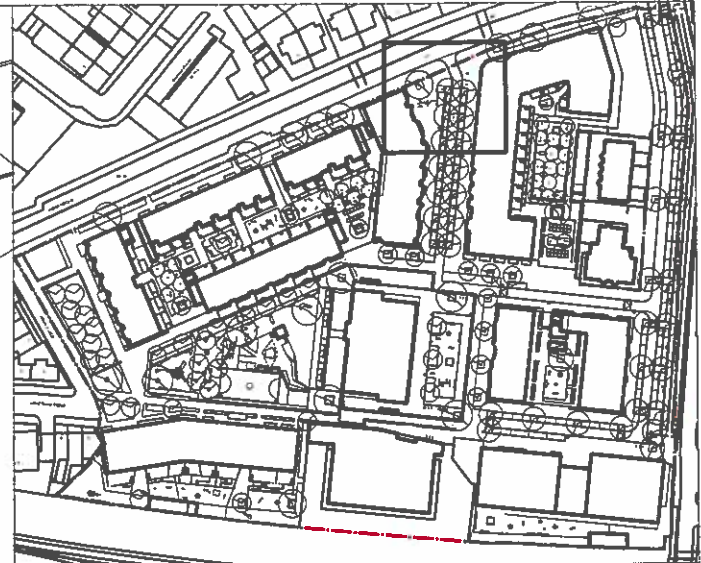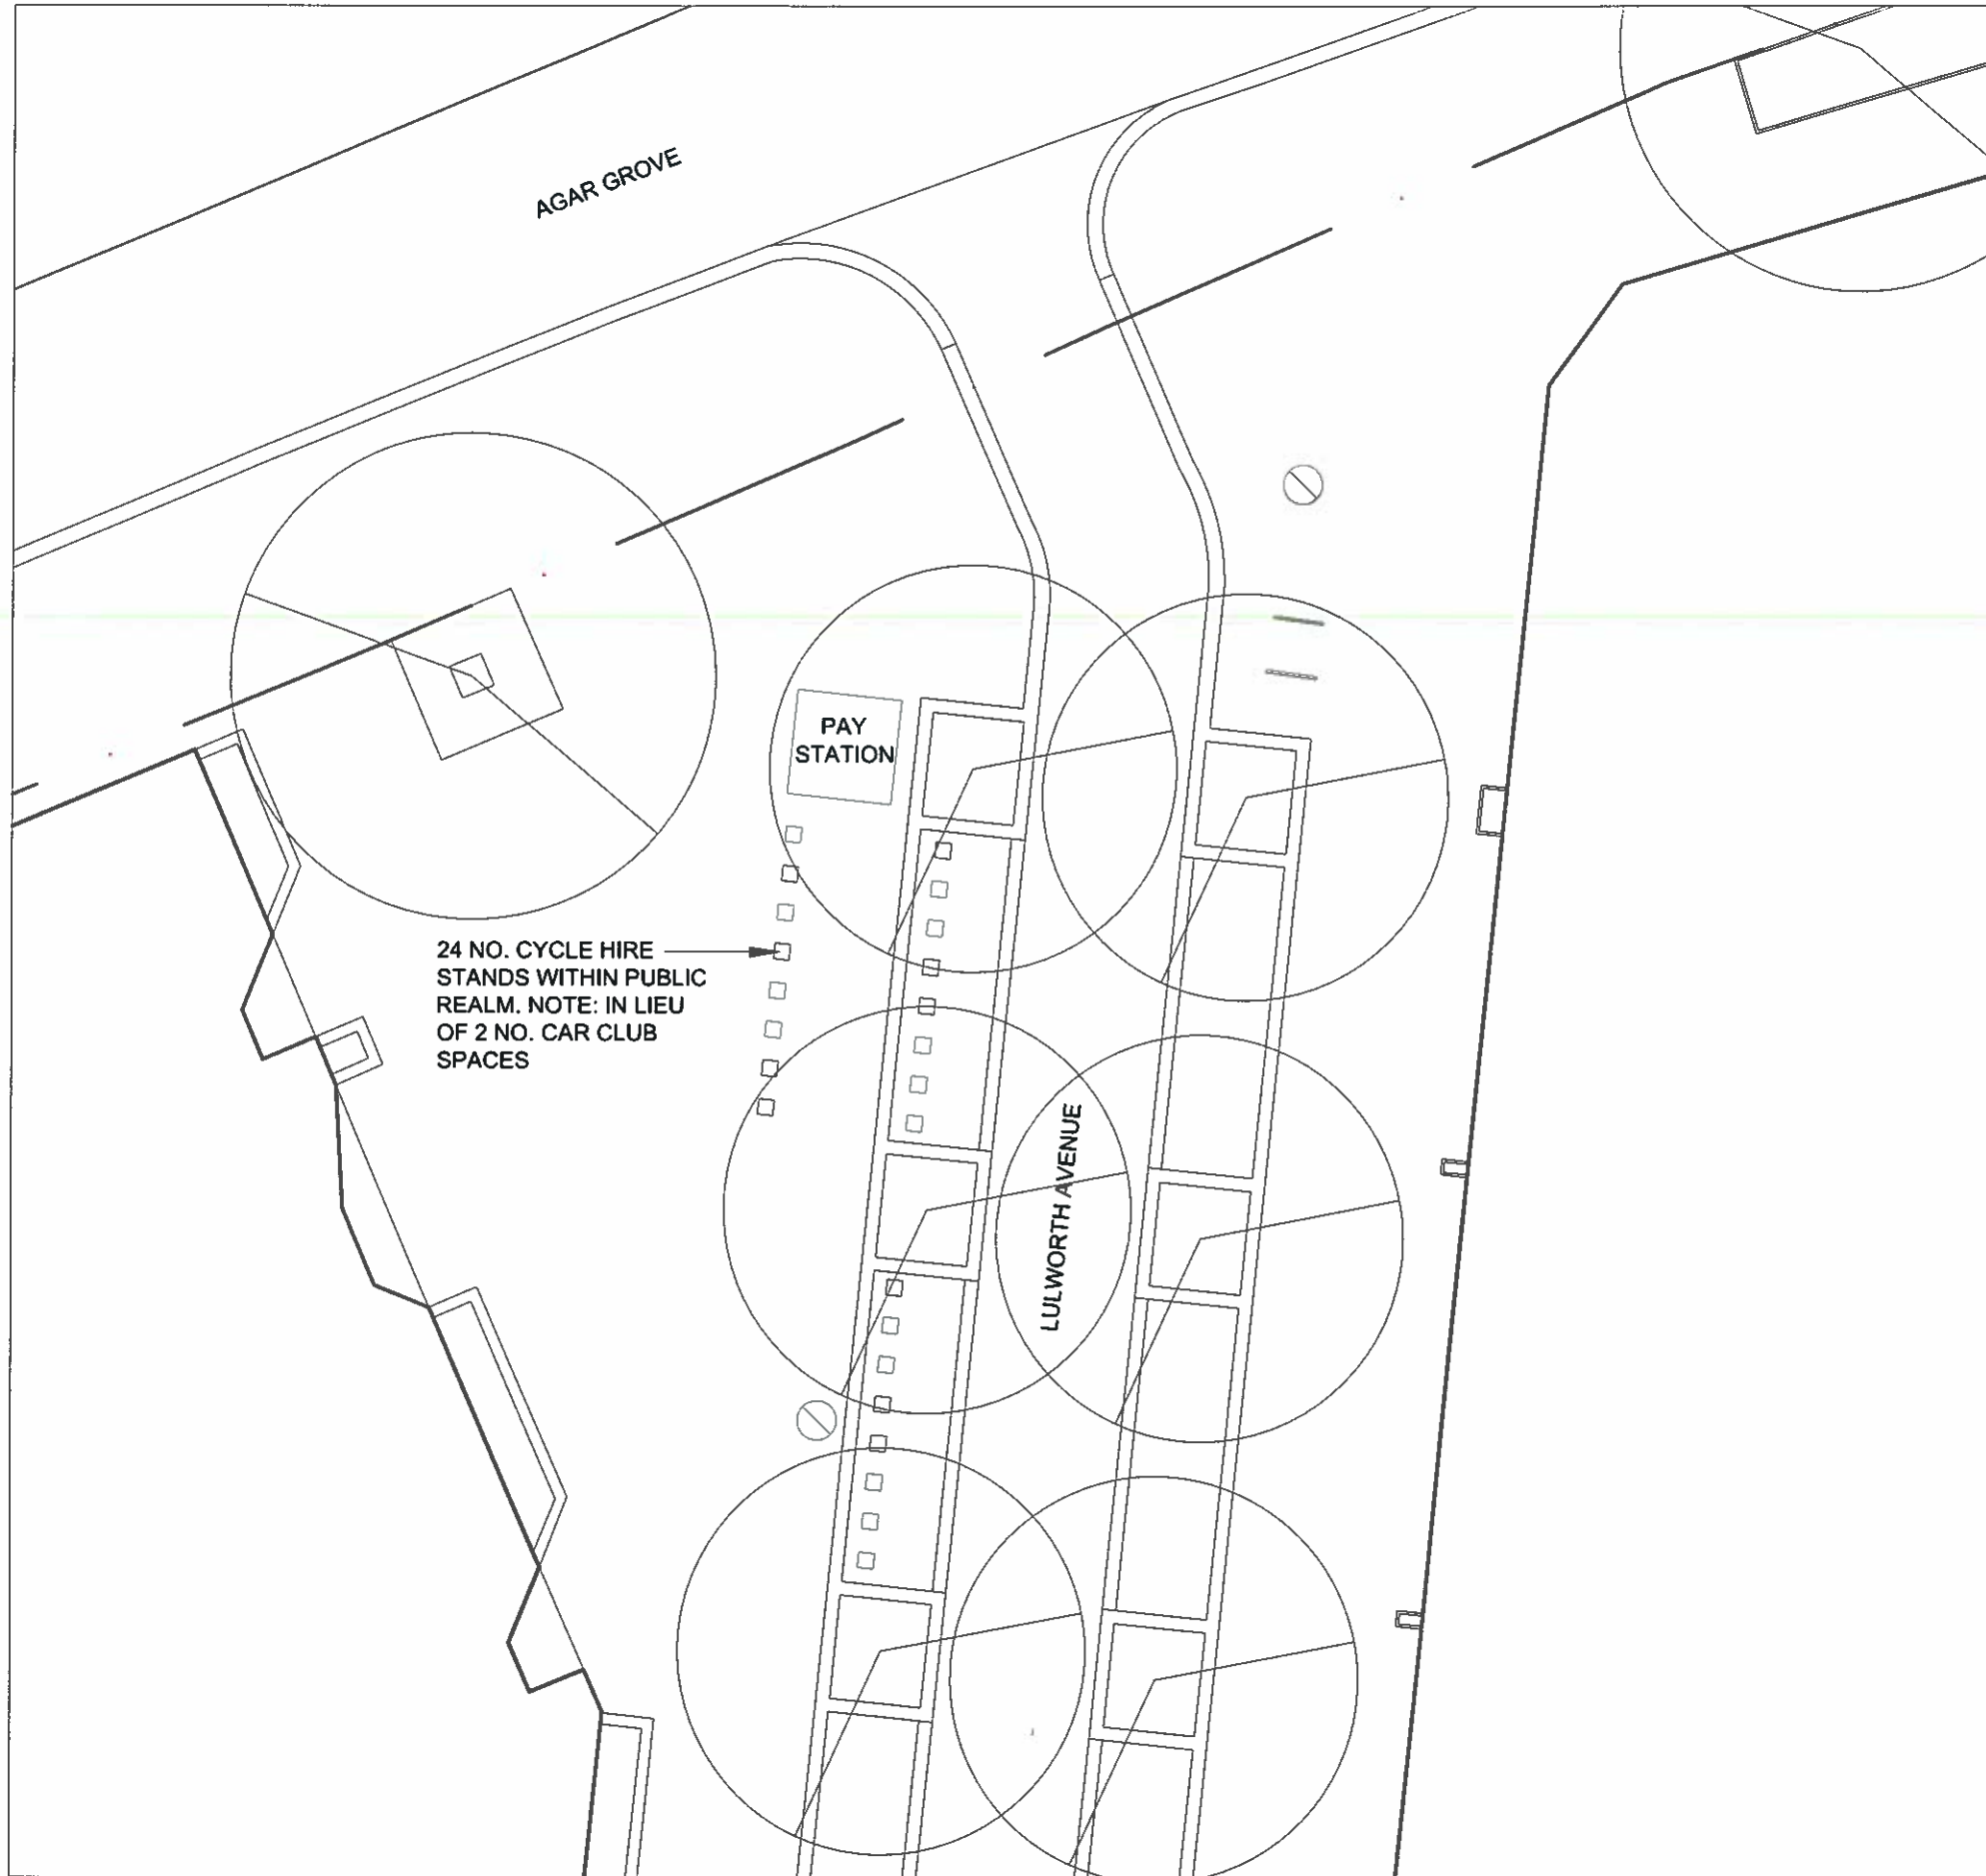

LOCATION PLAN

AGAR GROVE  
 POST SUBMISSION PLANNING ILLUSTRATION  
 CYCLE HIRE STATION - ILLUSTRATIVE  
 POSITION FOR 24 NO. BICYCLES

SKETCH FOR INFORMATION  
 AGC377-AL-SK-0056 REV00  
 GRANT ASSOCIATES  
 19.02.2014 SCALE 1:125@ A3