


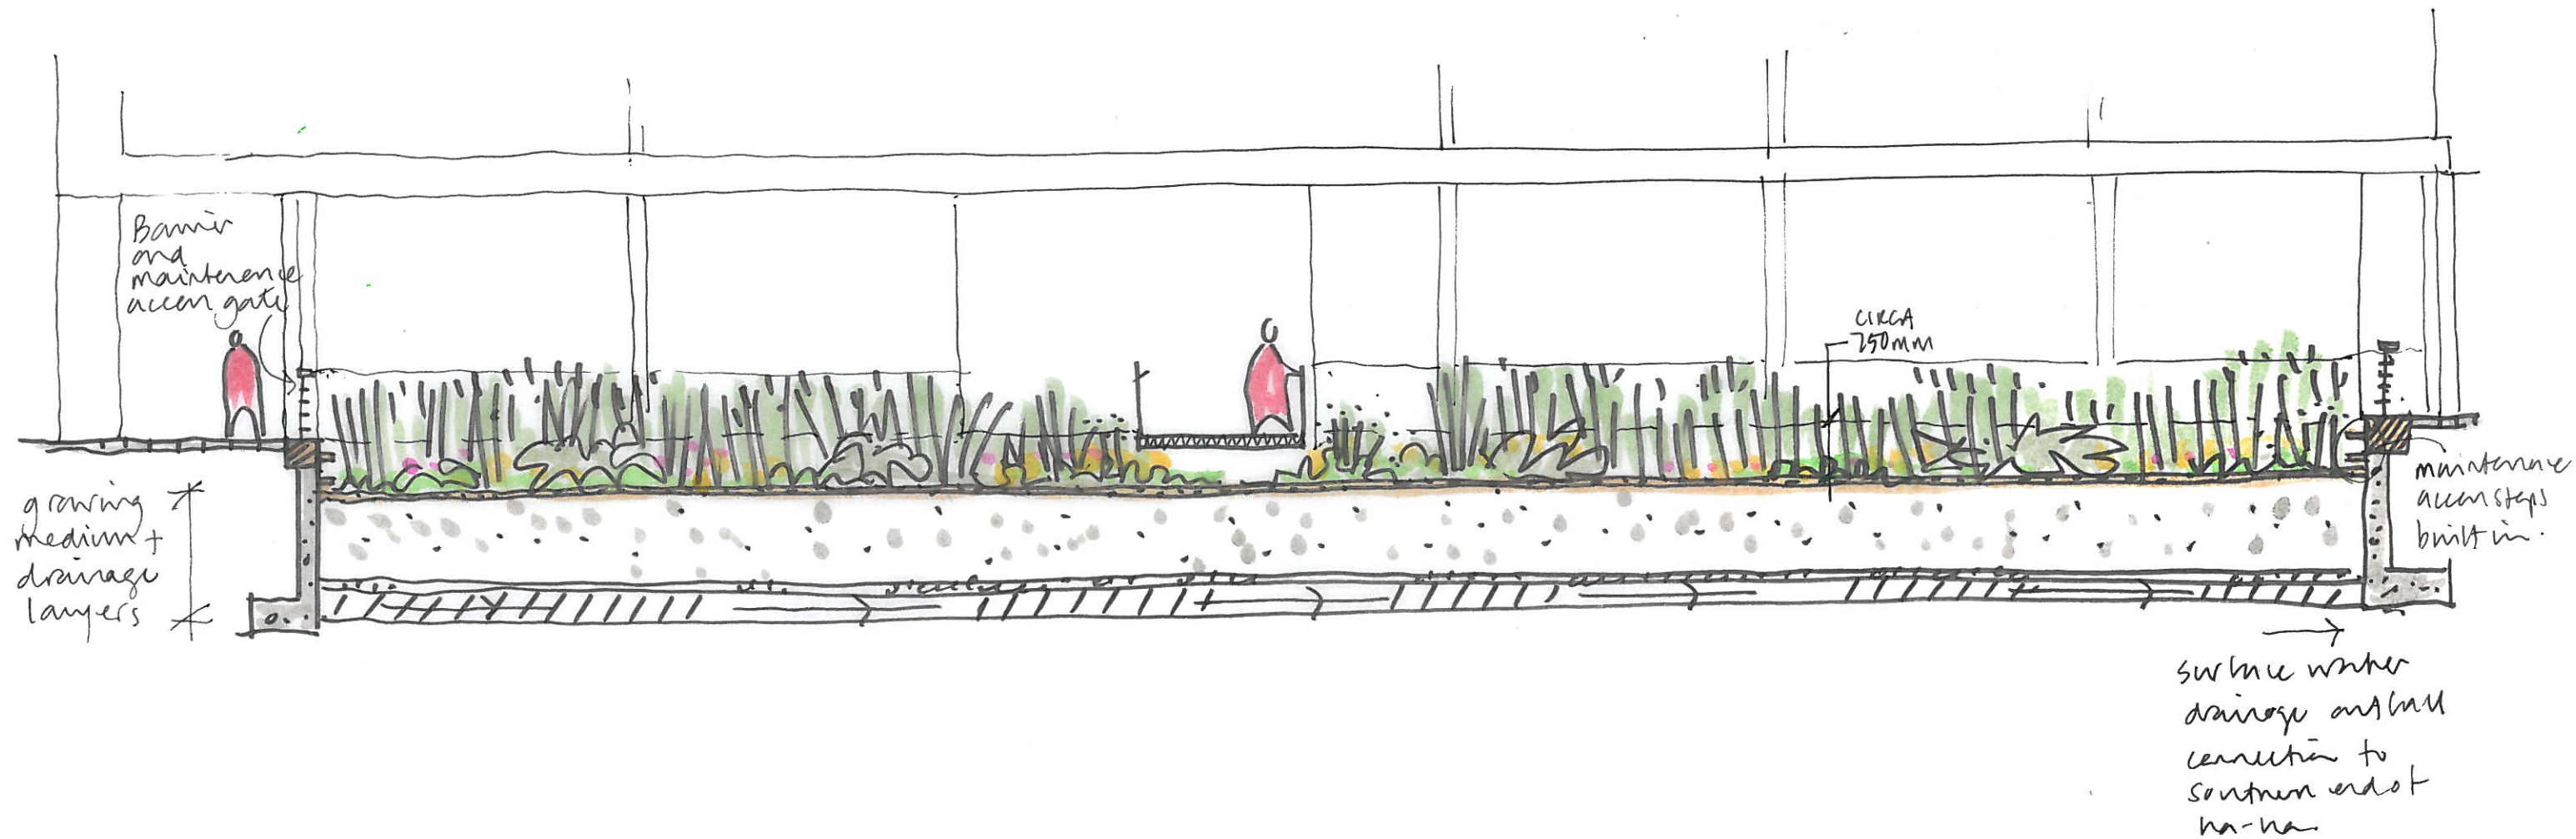

WIMBORTH HA-HA - WEST ELEVATION
ILLUSTRATIVE SECTION

GEORGE ARMOND 18.02.2014
TO SCALE @ A3.
AZAR GROVE
HB SKETCH 1423-SK-140218-SW-02