
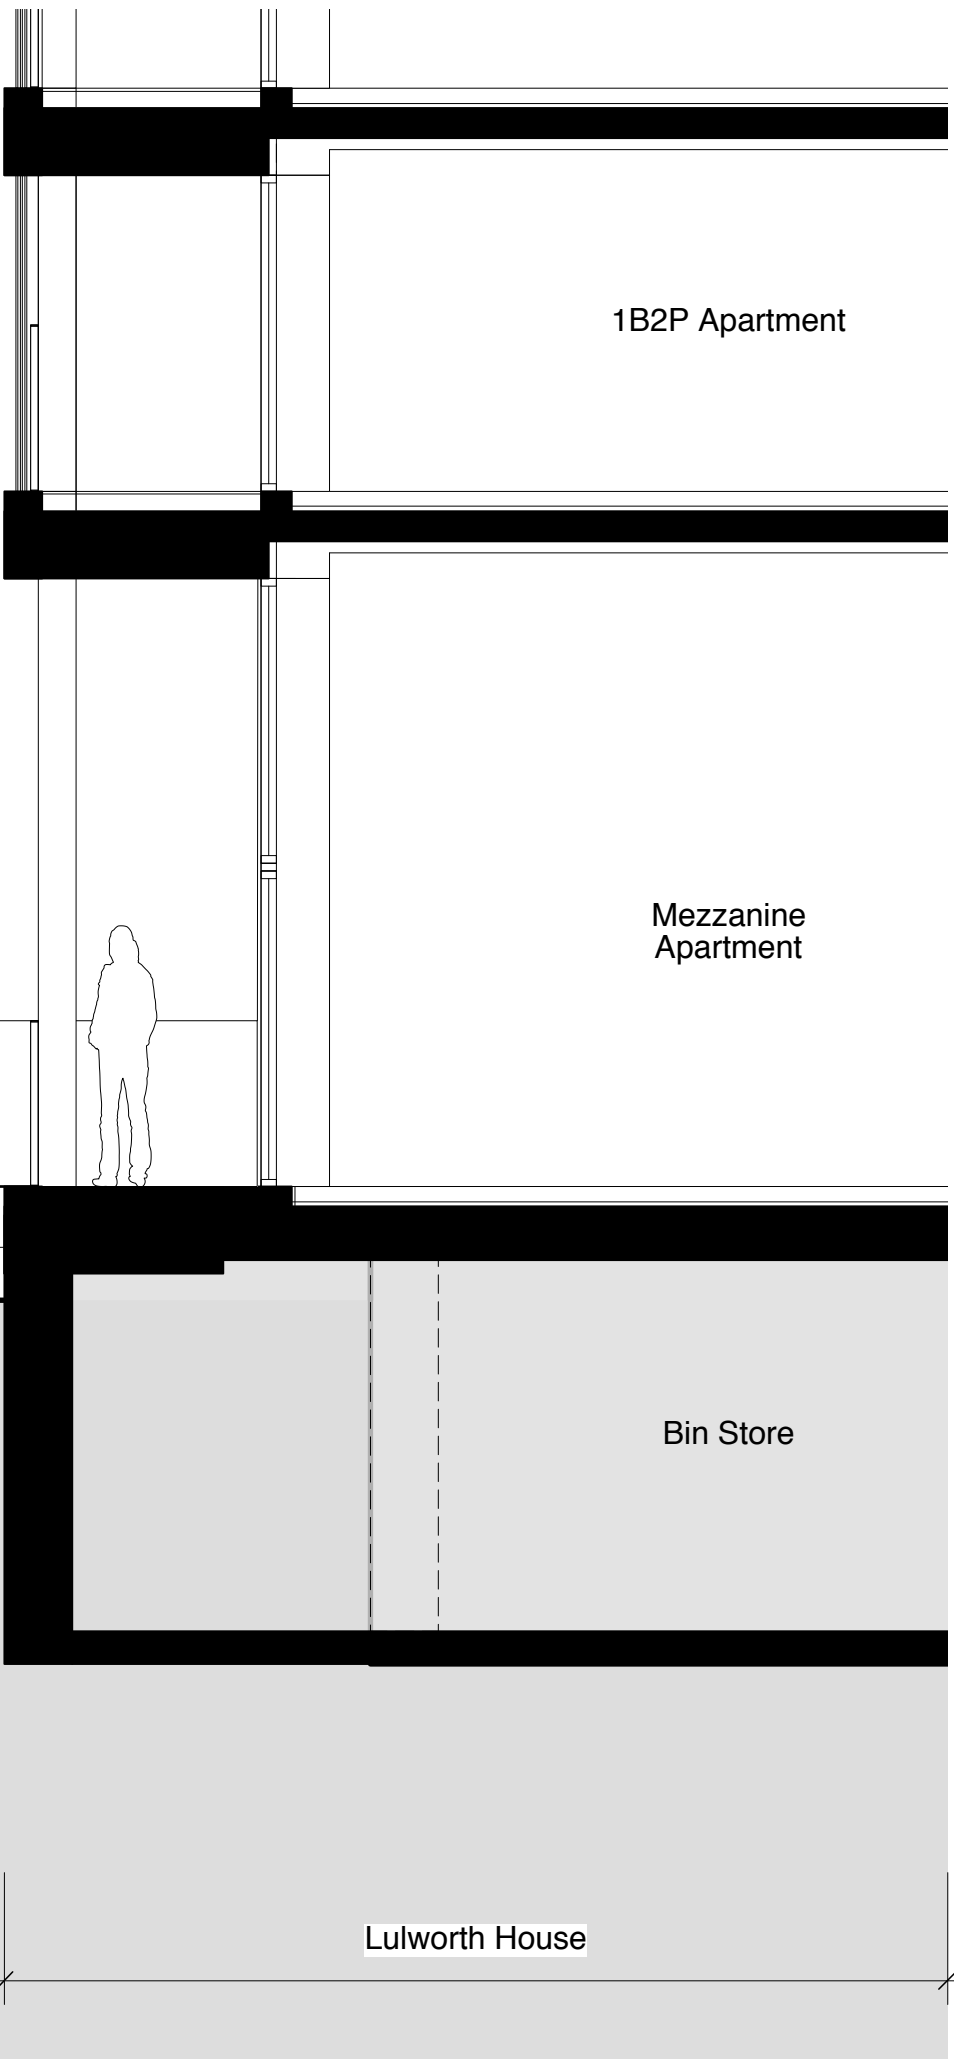
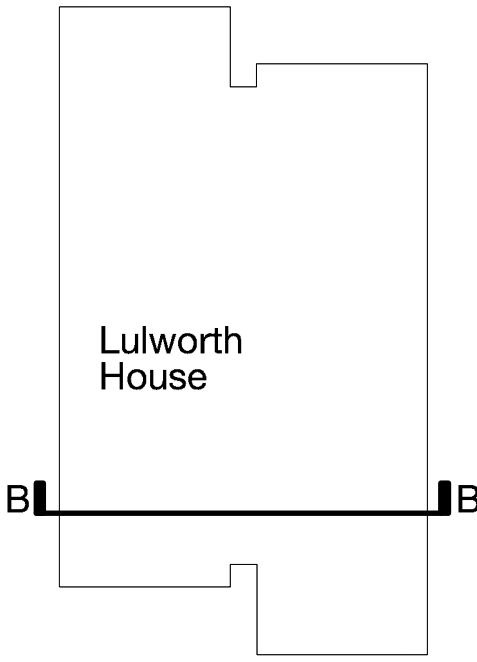
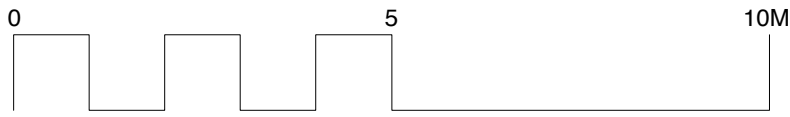


Key Plan

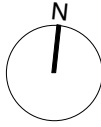

Refer to planting sketches by Grant Associates
Ref:
AGC377_Lulworth HaHa Illustration_GA_20140218
AGC377_Lulworth HaHa Illustration 2_GA_20140218

01 **Section B**
Scale 1:50 @ A1

Copyright Hawkins Brown Architects LLP
No implied license exists. This drawing should not be used to calculate areas for the purposes of valuation. Do not scale this drawing. All dimensions to be checked on site by the contractor and such dimensions to be their responsibility. All work must comply with relevant British Standards and Building Regulations requirements. Drawing errors and omissions to be reported to the architect.

Revisions

Hawkins\Brown

159 St John Street
London
EC1V 4QJ
020 7336 8030t
mail@hawkinsbrown.com
www.hawkinsbrown.com

Project
Agar Grove
Estate Regeneration

Drawing
Plot Lulworth
Section B
LulworthHABA

Scale @A1 (@A3)	Date
1:50	January 2014
Drawn by	Checked by
JW	EC
Job Number	Status
HB1423	Planning

Drawing No. & Revision
1423_SK_140218_JW_01