


**APPENDIX I
DRAWINGS AND PHOTOGRAPHS OF SITE CONTEXT**


OS Map & Aerial Photograph
Aerial Photos of Existing
Photos of Existing
Chalton Street elevation

TO ACCOMPANY A SUBMISSION TO CAMDEN COUNCIL
FOR PROPOSED ALTERATIONS AND EXTENSIONS TO

David Gallagher Associates
268 The Flower Market
New Covent Garden Market
London SW8 5NB
Telephone 020 7834 9474
info@dga-architects.co.uk
www.dga-architects.co.uk

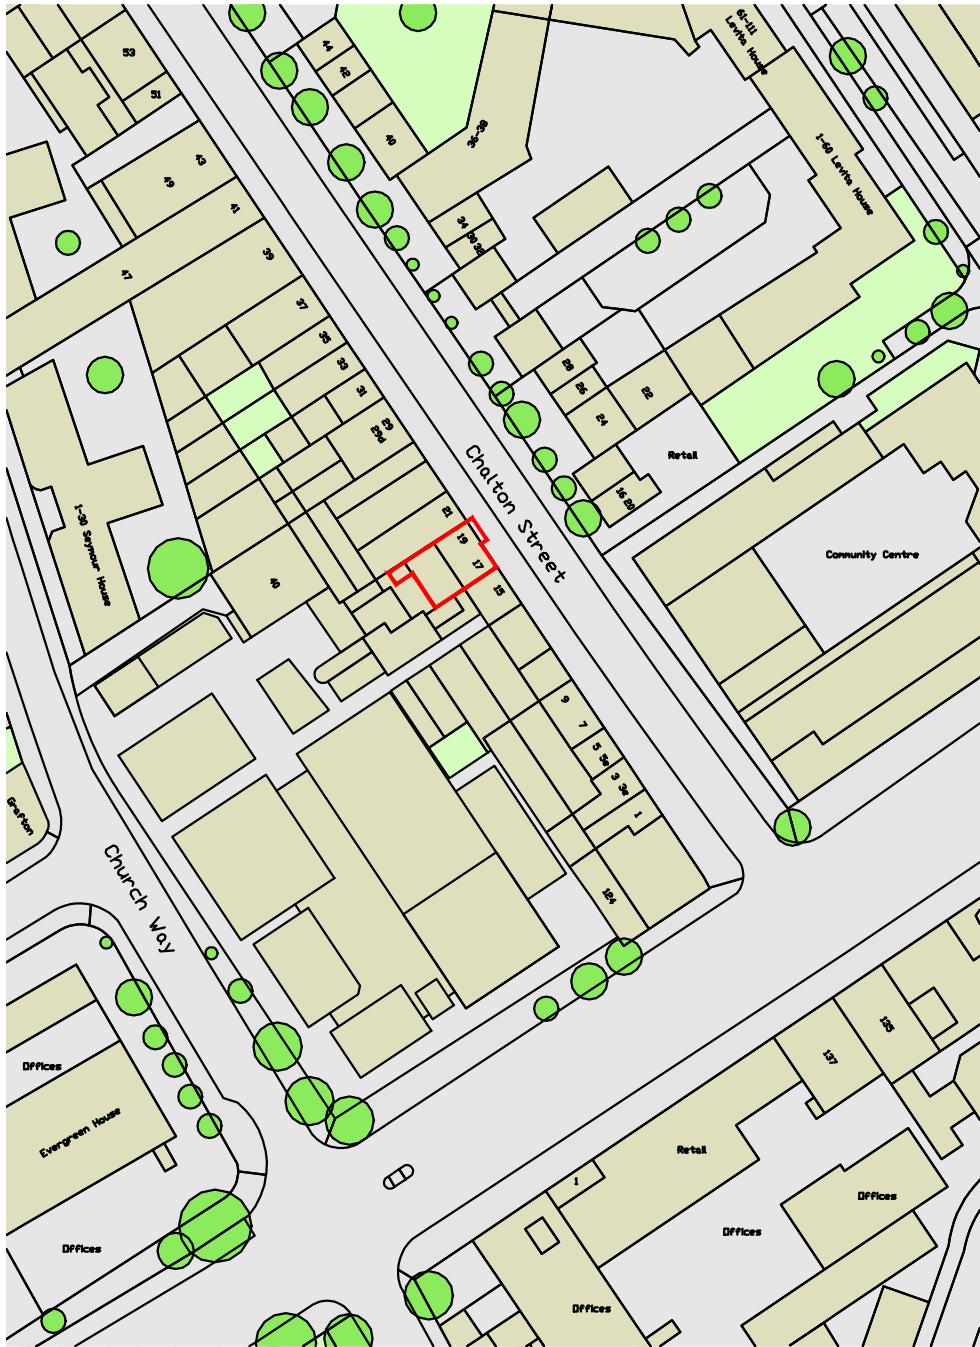


SITE LOCATION PLAN

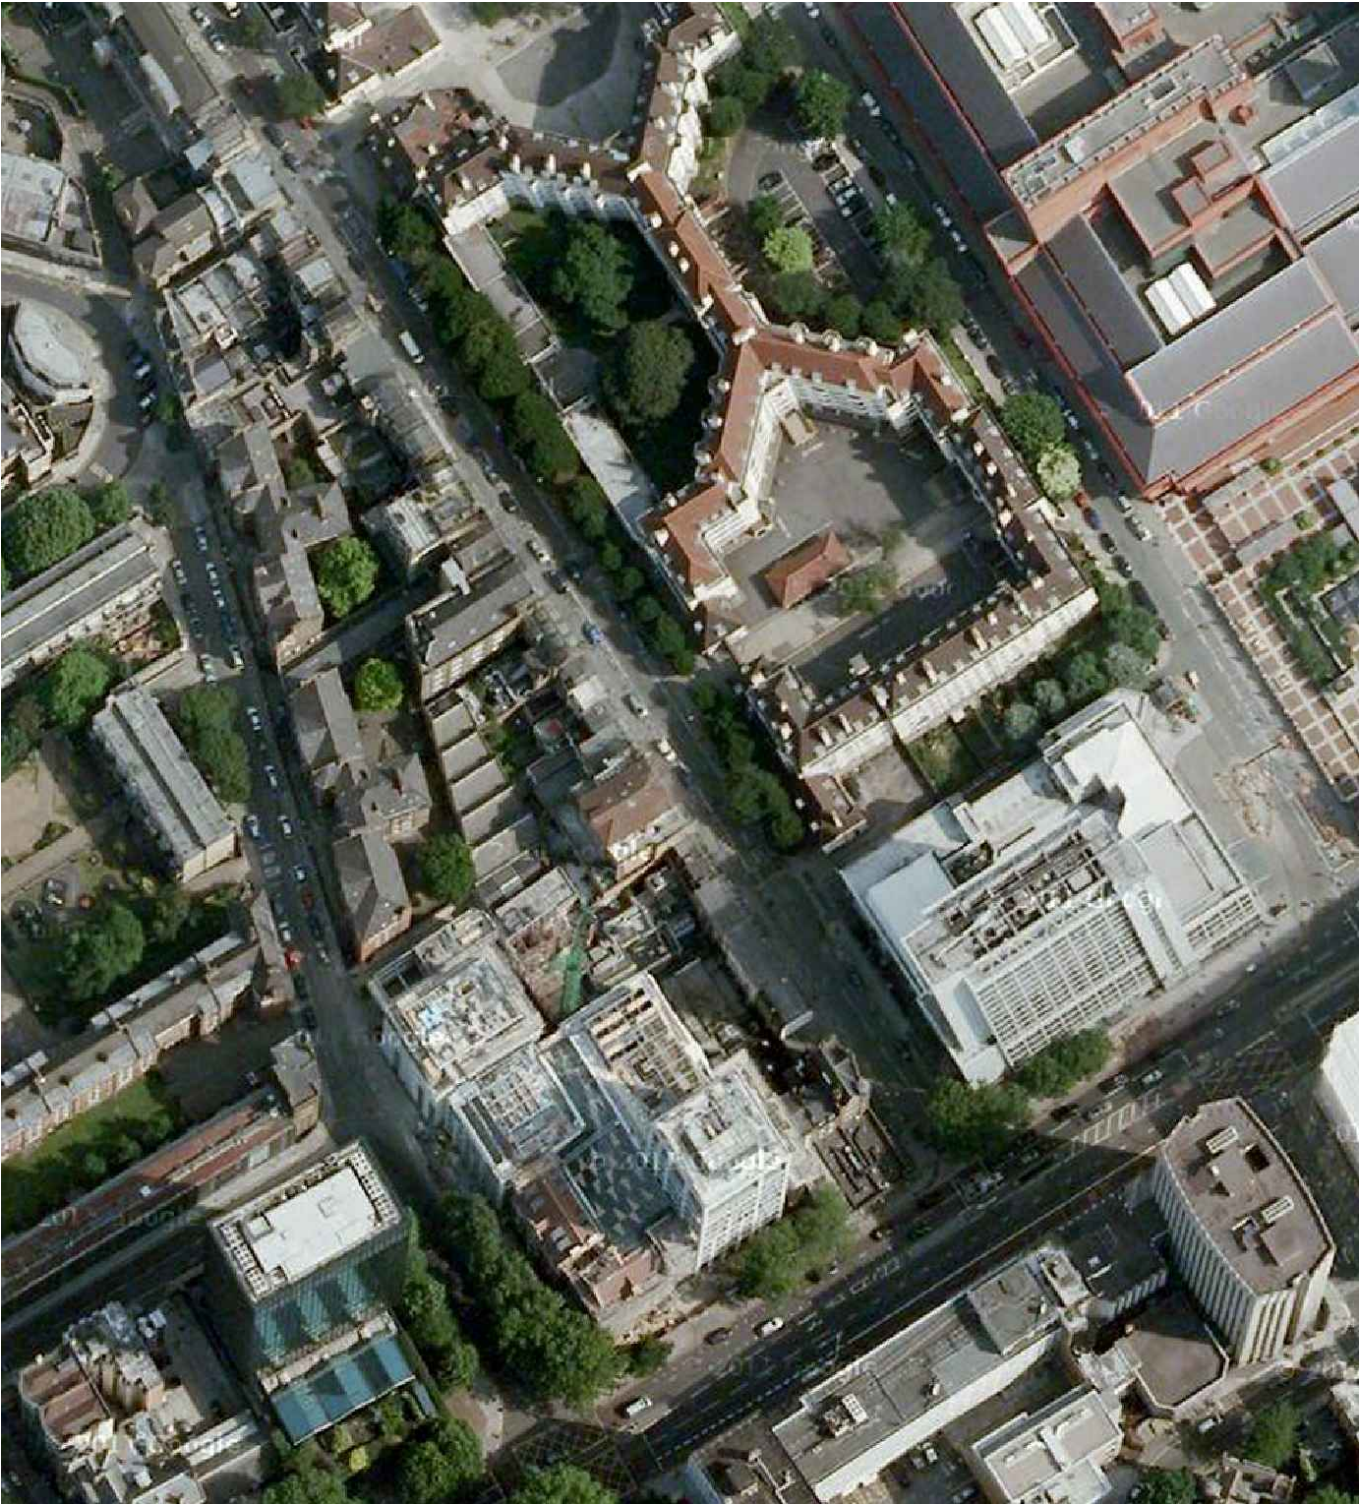

AERIAL PHOTOGRAPH

SITE LOCATION

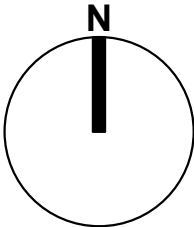

dga

architects

David Gallagher Associates

268 Flower Market

New Covent Garden Market


London SW8 5NB

Telephone 0207 834 9474

info@dga-architects.co.uk

www.dga-architects.co.uk

CLIENT	KCC 1 LTD				
PROJECT	17-19 CHALTON STREET, NW1 1JD				
DRAWING	OS MAP & AERIAL PHOTOGRAPH				
JOB NO.	DRAWING NO.	REVISION	DATE DRAWN	DRAWN BY	SCALE
1326	001	-	06.08.2013	RT	1:1250@A3

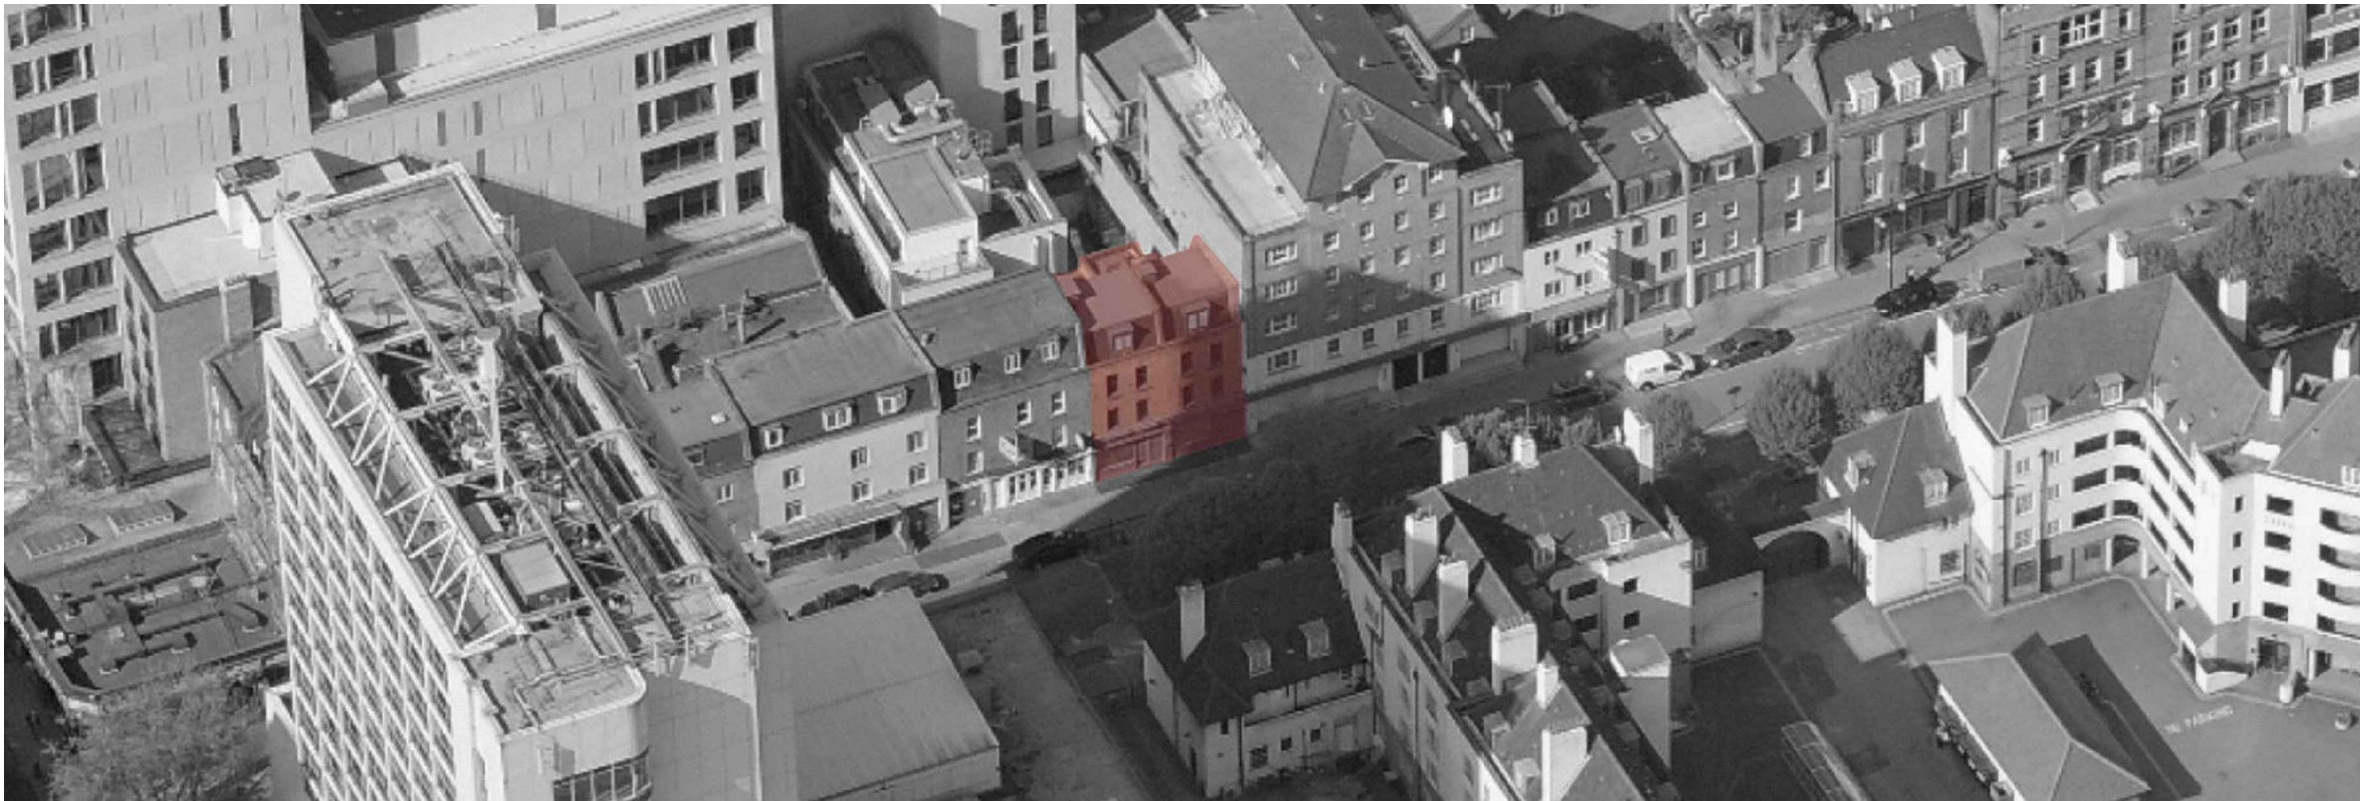

AERIAL VIEW LOOKING WEST TOWARDS CHALTON STREET



AERIAL VIEW LOOKING SOUTH TOWARDS CHALTON STREET

AERIAL PHOTOS OF EXISTING

dga

architects

David Gallagher Associates

268 Flower Market

New Covent Garden Market

London SW8 5NB

Telephone 0207 834 9474

info@dga-architects.co.uk

www.dga-architects.co.uk

CLIENT	KCC 1 LTD				
PROJECT	17-19 CHALTON STREET, NW1 1JD				
DRAWING	AERIAL PHOTOS OF EXISTING				
JOB NO.	DRAWING NO.	REVISION	DATE DRAWN	DRAWN BY	SCALE
1326	115	-	06.08.2013	RT	N/A



VIEW OF EXISTING FRONT ELEVATION FROM CHALTON STREET

REVISION	DATE	BY	DESCRIPTION

REFERENCE FILES

NOTES

LEGEND

<div><div>dgaarchitects</div><div><div>David Gallagher Associates</div><div>268 Flower Market</div><div>New Covent Garden Market</div><div>London SW8 5NB</div></div><div><div>Telephone 0207 834 9474</div><div>info@dga-architects.co.uk</div><div>www.dga-architects.co.uk</div></div></div>					
CLIENT	KCC 1 LTD				
PROJECT	17-19 CHALTON STREET, NW1 1JD				
DRAWING	PHOTOS OF EXISTING				
JOB NO.	DRAWING NO.	REVISION	DATE DRAWN	DRAWN BY	SCALE
1326	116	-	06.08.2013	RT	N/A



CHALTON STREET