


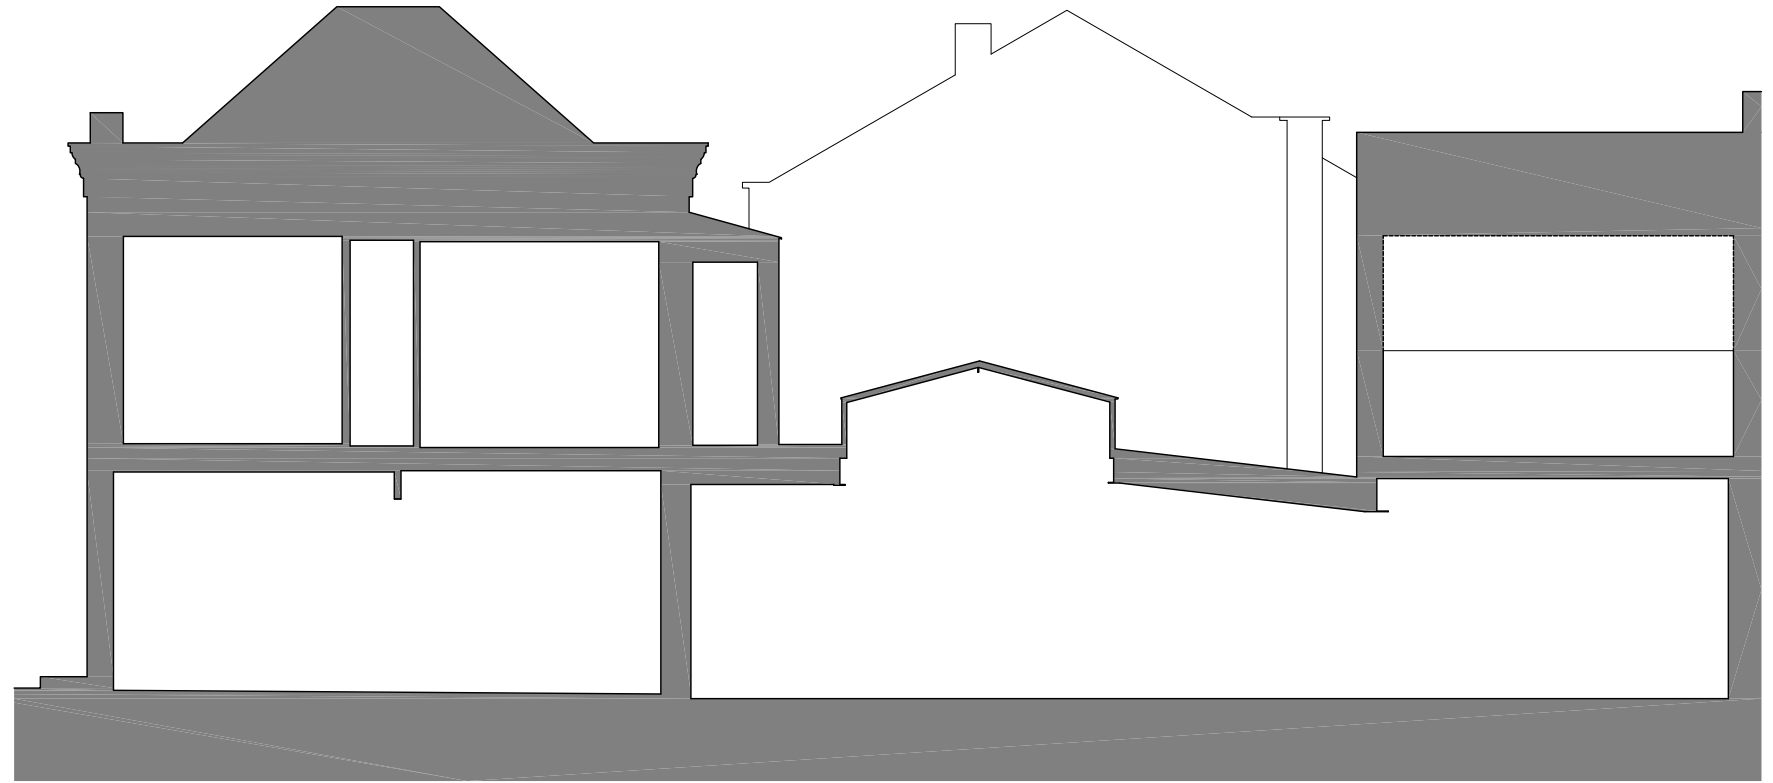


SECTION AA



SECTION BB



ELEVATION 4

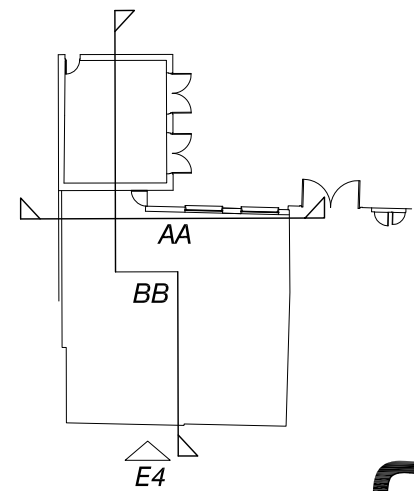

project	job no.	drawn by	drawing no.	revision	drawing	scale
WEST HAMPSTEAD MEWS	1878	CB	A111	A	EXISTING SECTIONS AA, BB EXISTING ELEVATION 4	1.100 on A3

**DMFK**

DE METZ FORBES KNIGHT ARCHITECTS  
address The Old Library 119 Cholmley Gardens London NW6 1AA t 020 7435 1144 f 020 7435 0884 mail info@dmfk.co.uk