


713.4 SQ / M
7679 SQ / FT

GENERAL NOTES:
Do not scale from this drawing.
Check drawing on receipt and immediately report any discrepancies to the Architect.
Verify all dimensions and levels on site prior to construction.
The contents of this drawing are Stiff + Trevillion Architects LLP copyright and shall not be re-used without their written permission.

No. Date Revision Notes

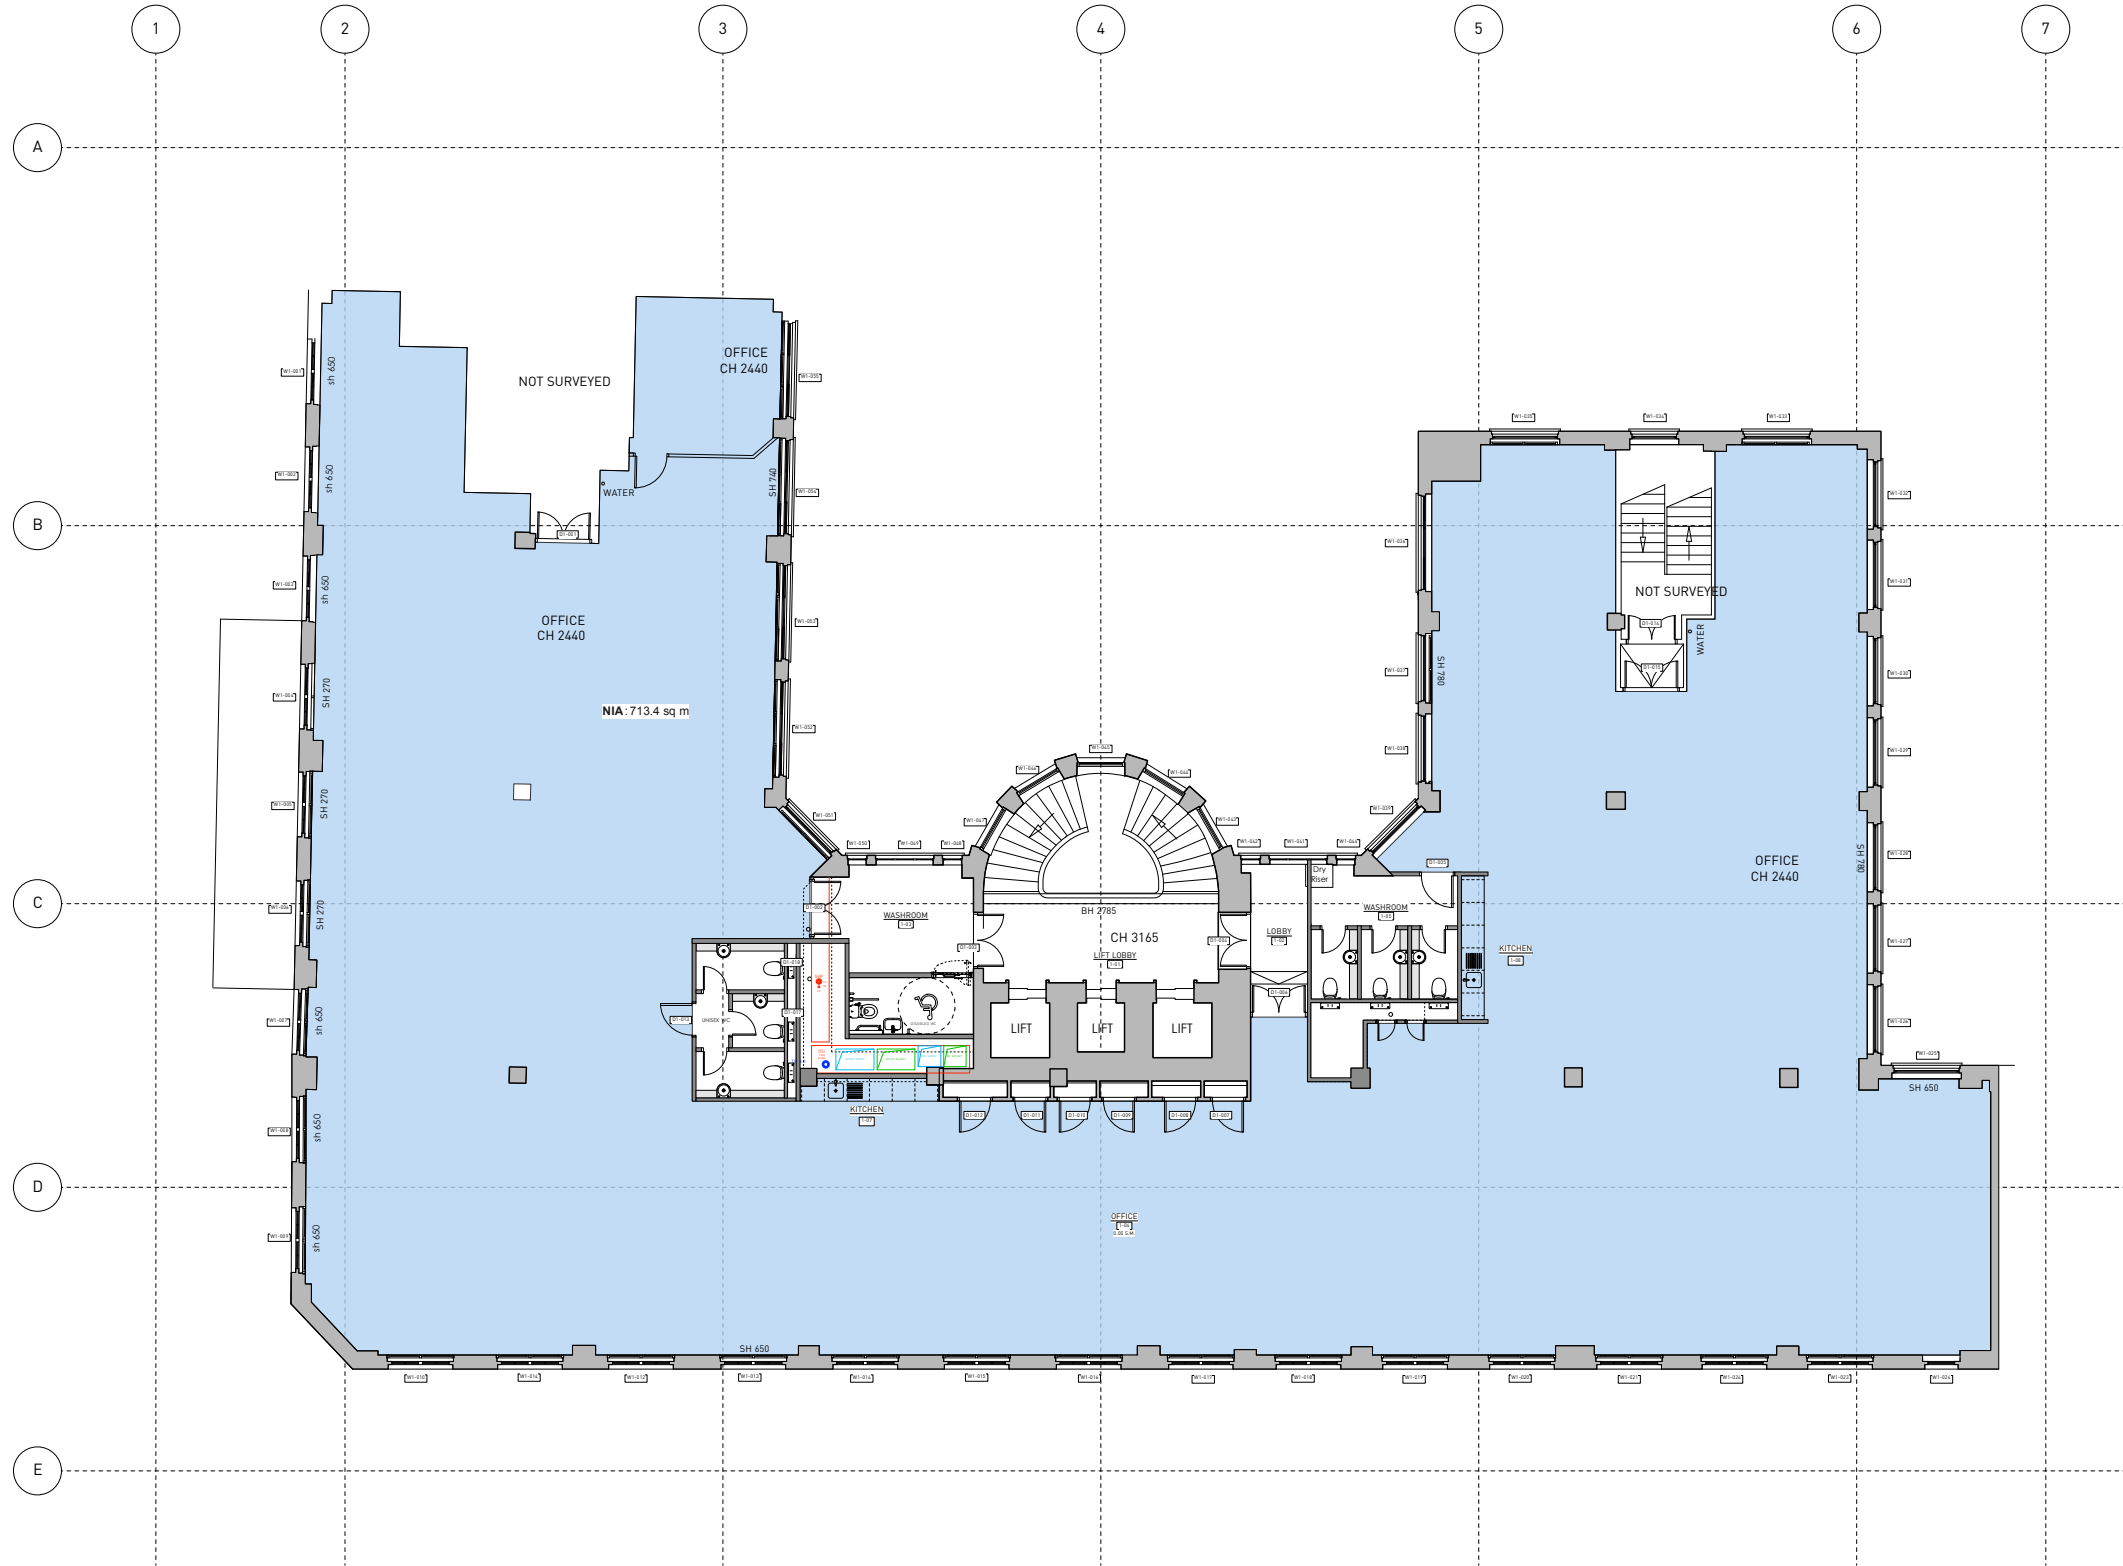

1 FIRST FLOOR - FLOOR FINISHES
Scale: 1:100

PRELIMINARY

Stiff + Trevillion

Stiff + Trevillion Architects Ltd
16 Woodfield Road
London W9 2BE
T +44(0)20 8960 5550
F +44(0)20 8969 8688
mail@stiffandtrevillion.com
www.stiffandtrevillion.com

Project **RUSSELL SQUARE HOUSE
LONDON WC1B 5EH**

Drawing **FIRST FLOOR
FLOOR FINISHES**

Project No 3396	Drawing No 171	Revision -
---------------------------	--------------------------	----------------------

Scale 1:100 @ A1 1:200 @ A3	Date JANUARY 2014	Revised
-----------------------------------	----------------------	---------