


GENERAL NOTES:
 Do not scale from this drawing.
 Check drawing on receipt and immediately report any discrepancies to the Architect.
 Verify all dimensions and levels on site prior to construction.
 The contents of this drawing are Stiff + Trevillion Architects LLP copyright and shall not be re-used without their written permission.

No.	Date	Revision Notes

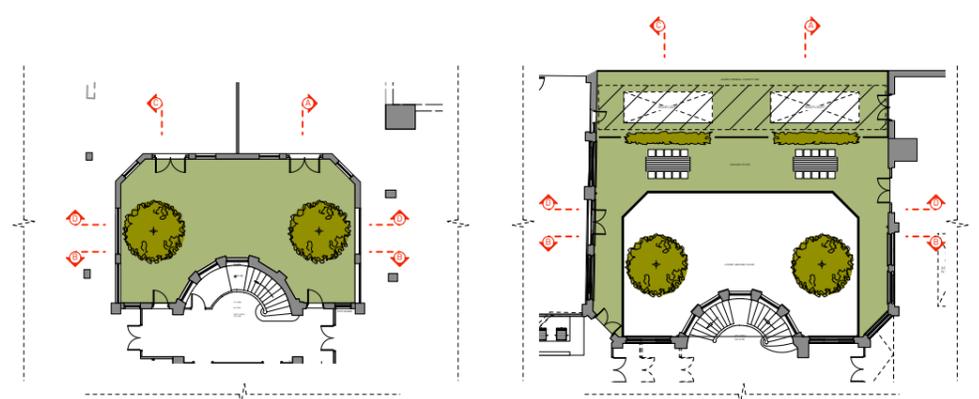

REFERENCE PLAN BASEMENT
SCALE : NTS

REFERENCE PLAN GROUND FLOOR
SCALE : NTS



REPLACE EXISTING WINDOWS LOWER SILL LEVEL -INSTALL NEW WHITE PAINTED METAL FRAMED DOORS TO MATCH EXISTING

NEW FINISH TO FLAT ROOF

EXISTING GARDEN WALL

INSTALL NEW ROOF LIGHT TO ROOF OF NEW CONSTRUCTION

CONSTRUCTION NEW INFILL LINK EXTENSION AT LOWER GROUND FLOOR LEVEL.

INSTALL NEW METAL FRAMED WHITE PAINTED DOORS TO MATCH EXISTING

REPLACE EXISTING WINDOWS LOWER SILL LEVEL -INSTALL NEW WHITE PAINTED METAL FRAMED DOORS TO MATCH EXISTING

FINISH LOW LEVEL BALCONY WALL TO MATCH EXISTING WALL FINISH LONDON STOCK FALLING BRICK
 CREATING A LINK OVER ROOF STRUCTURE TO RAISED LANDSCAPE ROOF

CONSTRUCTION NEW INFILL LINK EXTENSION AT LOWER GROUND FLOOR LEVEL.

REPLACE EXISTING WINDOWS LOWER SILL LEVEL -INSTALL NEW WHITE PAINTED METAL FRAMED DOORS TO MATCH EXISTING
 CONSTRUCTION NEW INFILL LINK EXTENSION AT LOWER GROUND FLOOR LEVEL.

PRELIMINARY
Stiff + Trevillion

Stiff + Trevillion Architects Ltd
 16 Woodfield Road
 London W9 2BE
 T +44(0)20 8960 5550
 F +44(0)20 8969 8668
 mail@stiffandtrevillion.com
 www.stiffandtrevillion.com

Project **RUSSELL SQUARE HOUSE LONDON**

Drawing **PROPOSED COURTYARD ELEVATIONS SHEET 1**

Project No	Drawing No	Revision
3396	250	A

Scale 1:50 @ A1
 1:100 @ A3 Date SEPT/2012 Revised 00/00/0000