



PROPOSED ELEVATION 01: NORTH EAST

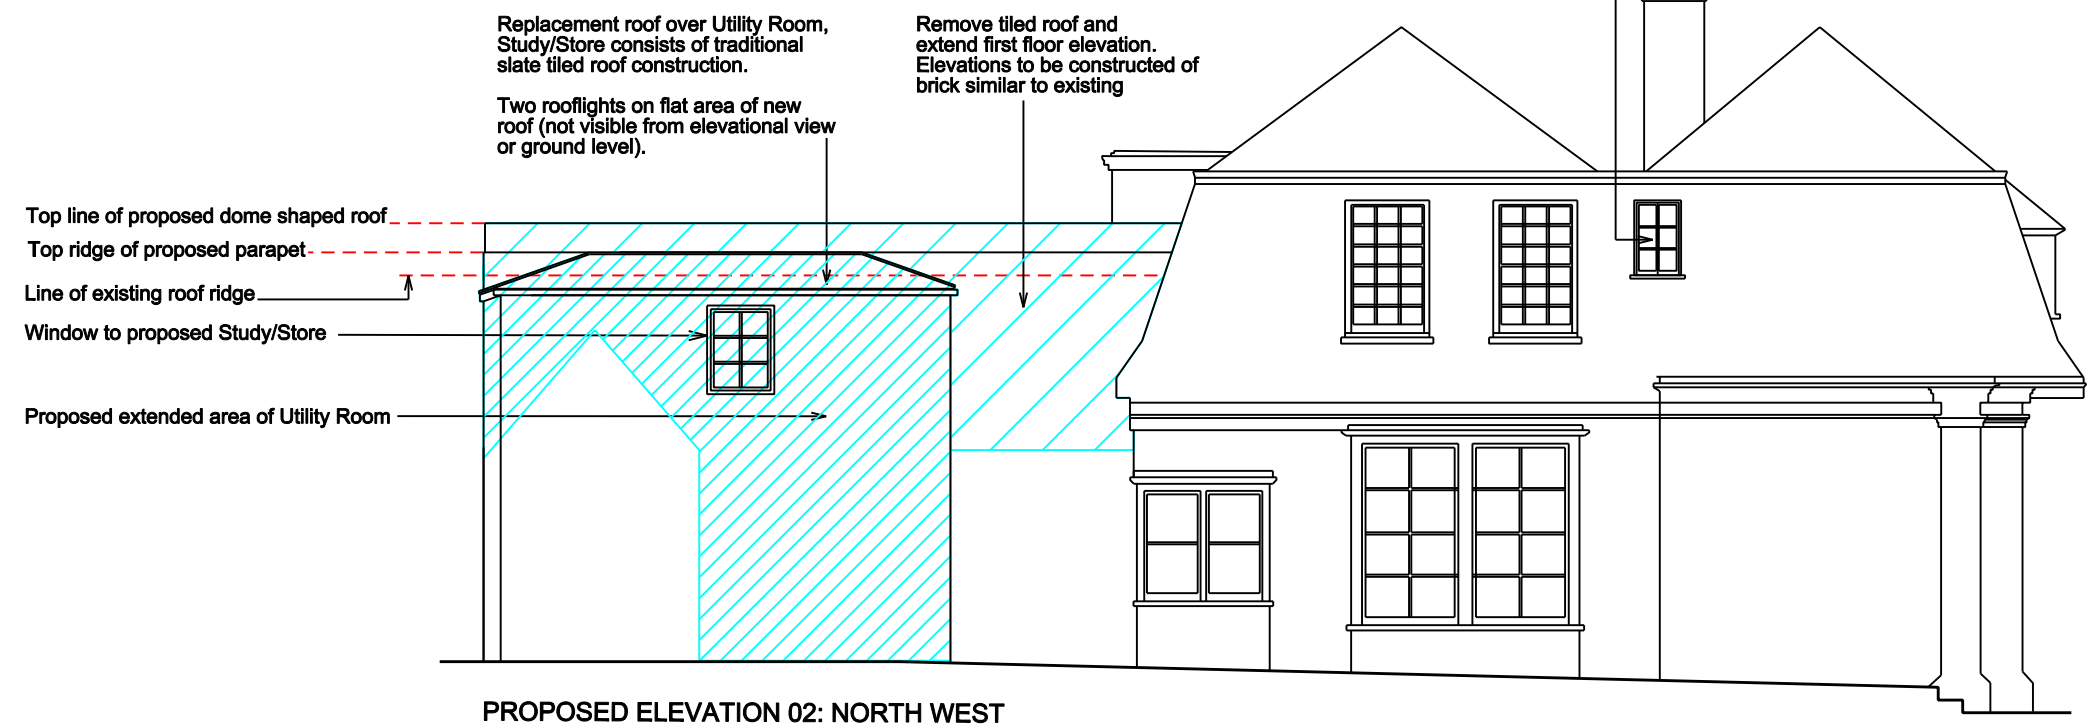

PROPOSED ELEVATION 02: NORTH WEST

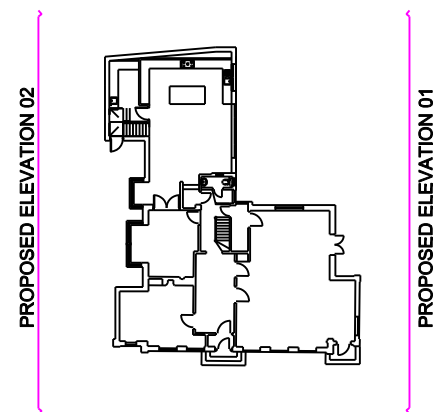

#### NOTES

- DIMENSIONS ARE NOT TO BE SCALED FROM THIS DRAWING.  
- ALL DIMENSIONS SHOWN ARE FOR INFORMATION ONLY.  
- THE CONTRACTOR IS RESPONSIBLE FOR CHECKING DIMENSIONS, TOLERANCES AND REFERENCES. VERIFY ANY DISCREPANCIES WITH THE ARCHITECT BEFORE PROCEEDING WITH THE WORKS.  
- PROPOSED LAYOUT SUBJECT TO SITE INSPECTION AND VERIFICATION OF BUILDING REGULATION REQUIREMENTS.  
THIS DRAWING IS COPYRIGHT

#### KEY

 Extent of proposed enlargement to previous extension

Rev: B Auth by: Date: 19/12/2013 Note: Amendments to domed roof and notes.  
Rev: A Auth by: Date: 04/12/2013 Note: Amendments following design discussion with client

CHAN UNG  
ARCHITECTS LTD

email: cuarchitects@gmail.com tel: 0791 274 6542

Project: 16 Redington Road, Camden Client: Mr Levy

PLANNING Date: 28/11/2013 Checked by:

Title: PROPOSED SIDE ELEVATIONS

Number: Redington\_P\_25B Scale: 1:100 on A3