


# NOTES:

1. ALL DIMENSIONS IN MM UNLESS OTHERWISE NOTED.
2. THIS DRAWING TO BE READ IN CONJUNCTION WITH:  
EE/59393/A3/GA/WT-02, 03, & 04 INCLUSIVE


SITE LOCATION

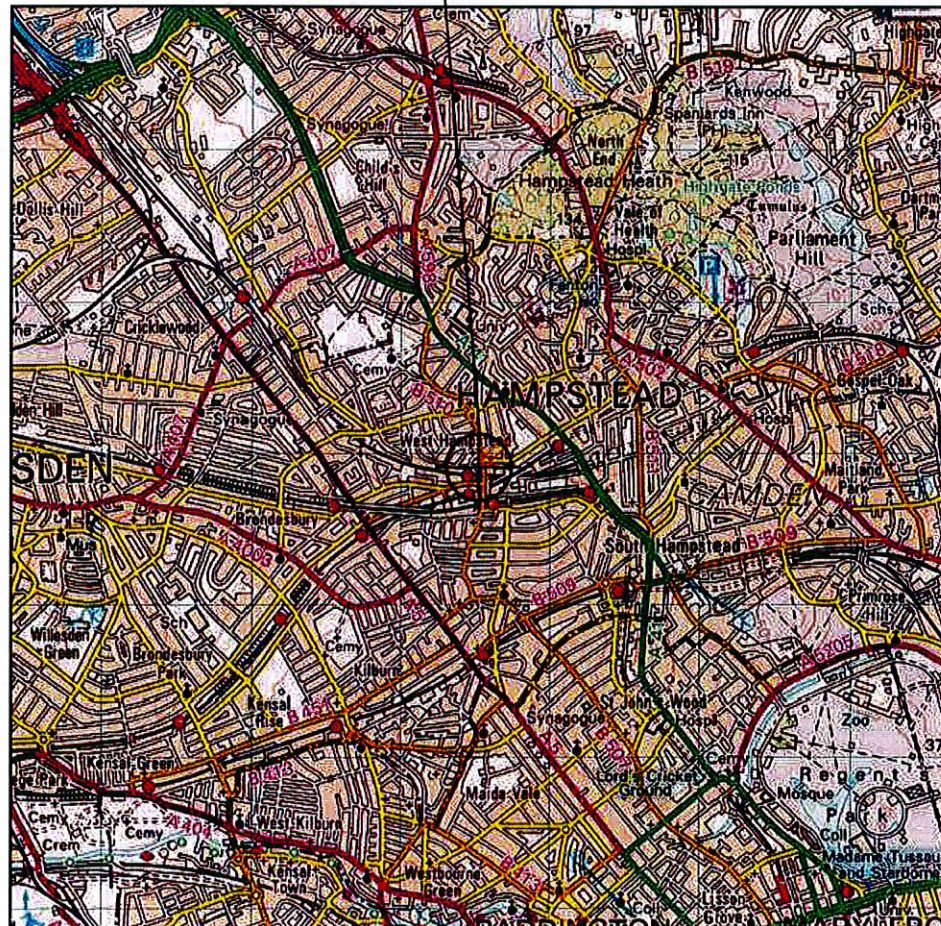

Reproduced by permission of Ordnance Survey on behalf of the Controller of Her Majesty's Stationery Office  
All rights reserved. © Crown Copyright licence no. 100035120

**SITE AREA PLAN**  
SCALE 1:50,000

SITE LOCATION

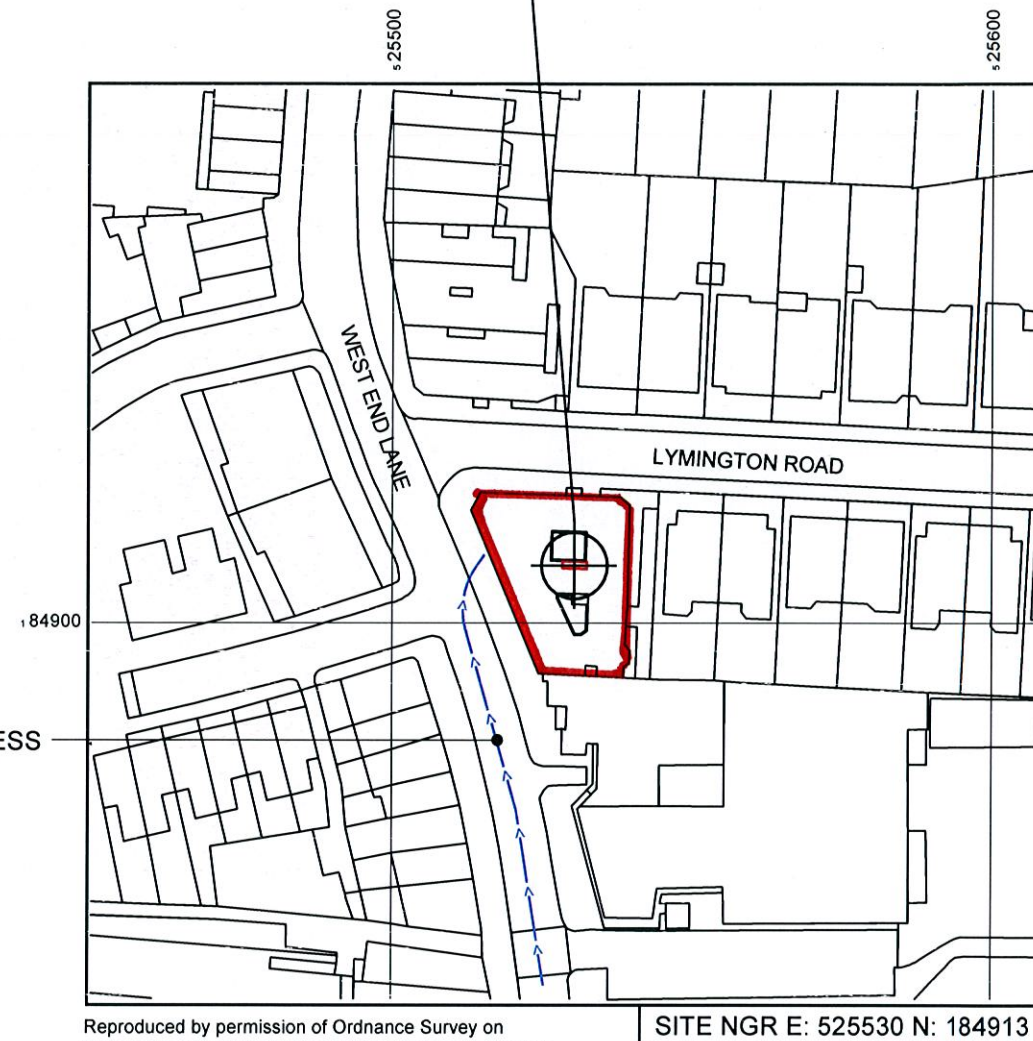

Reproduced by permission of Ordnance Survey on behalf of the Controller of Her Majesty's Stationery Office  
All rights reserved. © Crown Copyright licence no. 100035120

SITE NGR E: 525530 N: 184913

**SITE LOCATION PLAN**  
SCALE 1:1250



**WALDON TELECOM**  
PHOENIX HOUSE  
PYRFORD ROAD  
WEST BYFLEET  
SURREY  
KT14 6RA  
TEL : 01932 411011  
FAX : 01932 411012

ISS.	JOB No.	DESCRIPTION	Rev'd	Date	App'd	Date
B	59393	ANTENNA SWAPPED OUT FOR NEW	SL	05/02/14	AS	05/02/14
A	59393	ISSUED FOR PLANNING	PL	29/01/14	AS	30/01/14
DRAWN	PL	CHECKED	JL	APPROVED	AS	
DATE	29/01/14	DATE	30/01/14	DATE	30/01/14	

SCALE: **As Shown**

SITE No.	<b>59393</b>	SITE NAME	<b>CANTERBURY MANSIONS</b>
SITE No.	-	TITLE	<b>BLOCK AND LOCATION PLANS</b>
ADDRESS	<b>LYMINGTON ROAD WEST HAMPSTEAD KILBURN, LONDON</b>		
POST CODE	<b>NW6 1SE</b>	DRAWING No.	<b>EE/59393/A3/GA/WT-01</b>
		ISSUE	<b>B</b>



**TRIDENT PLACE**  
MOSQUITO WAY  
HATFIELD  
HERTFORDSHIRE  
AL10 9BW  
  
TEL 01707 315000  
FAX 01707 319001