


24

25

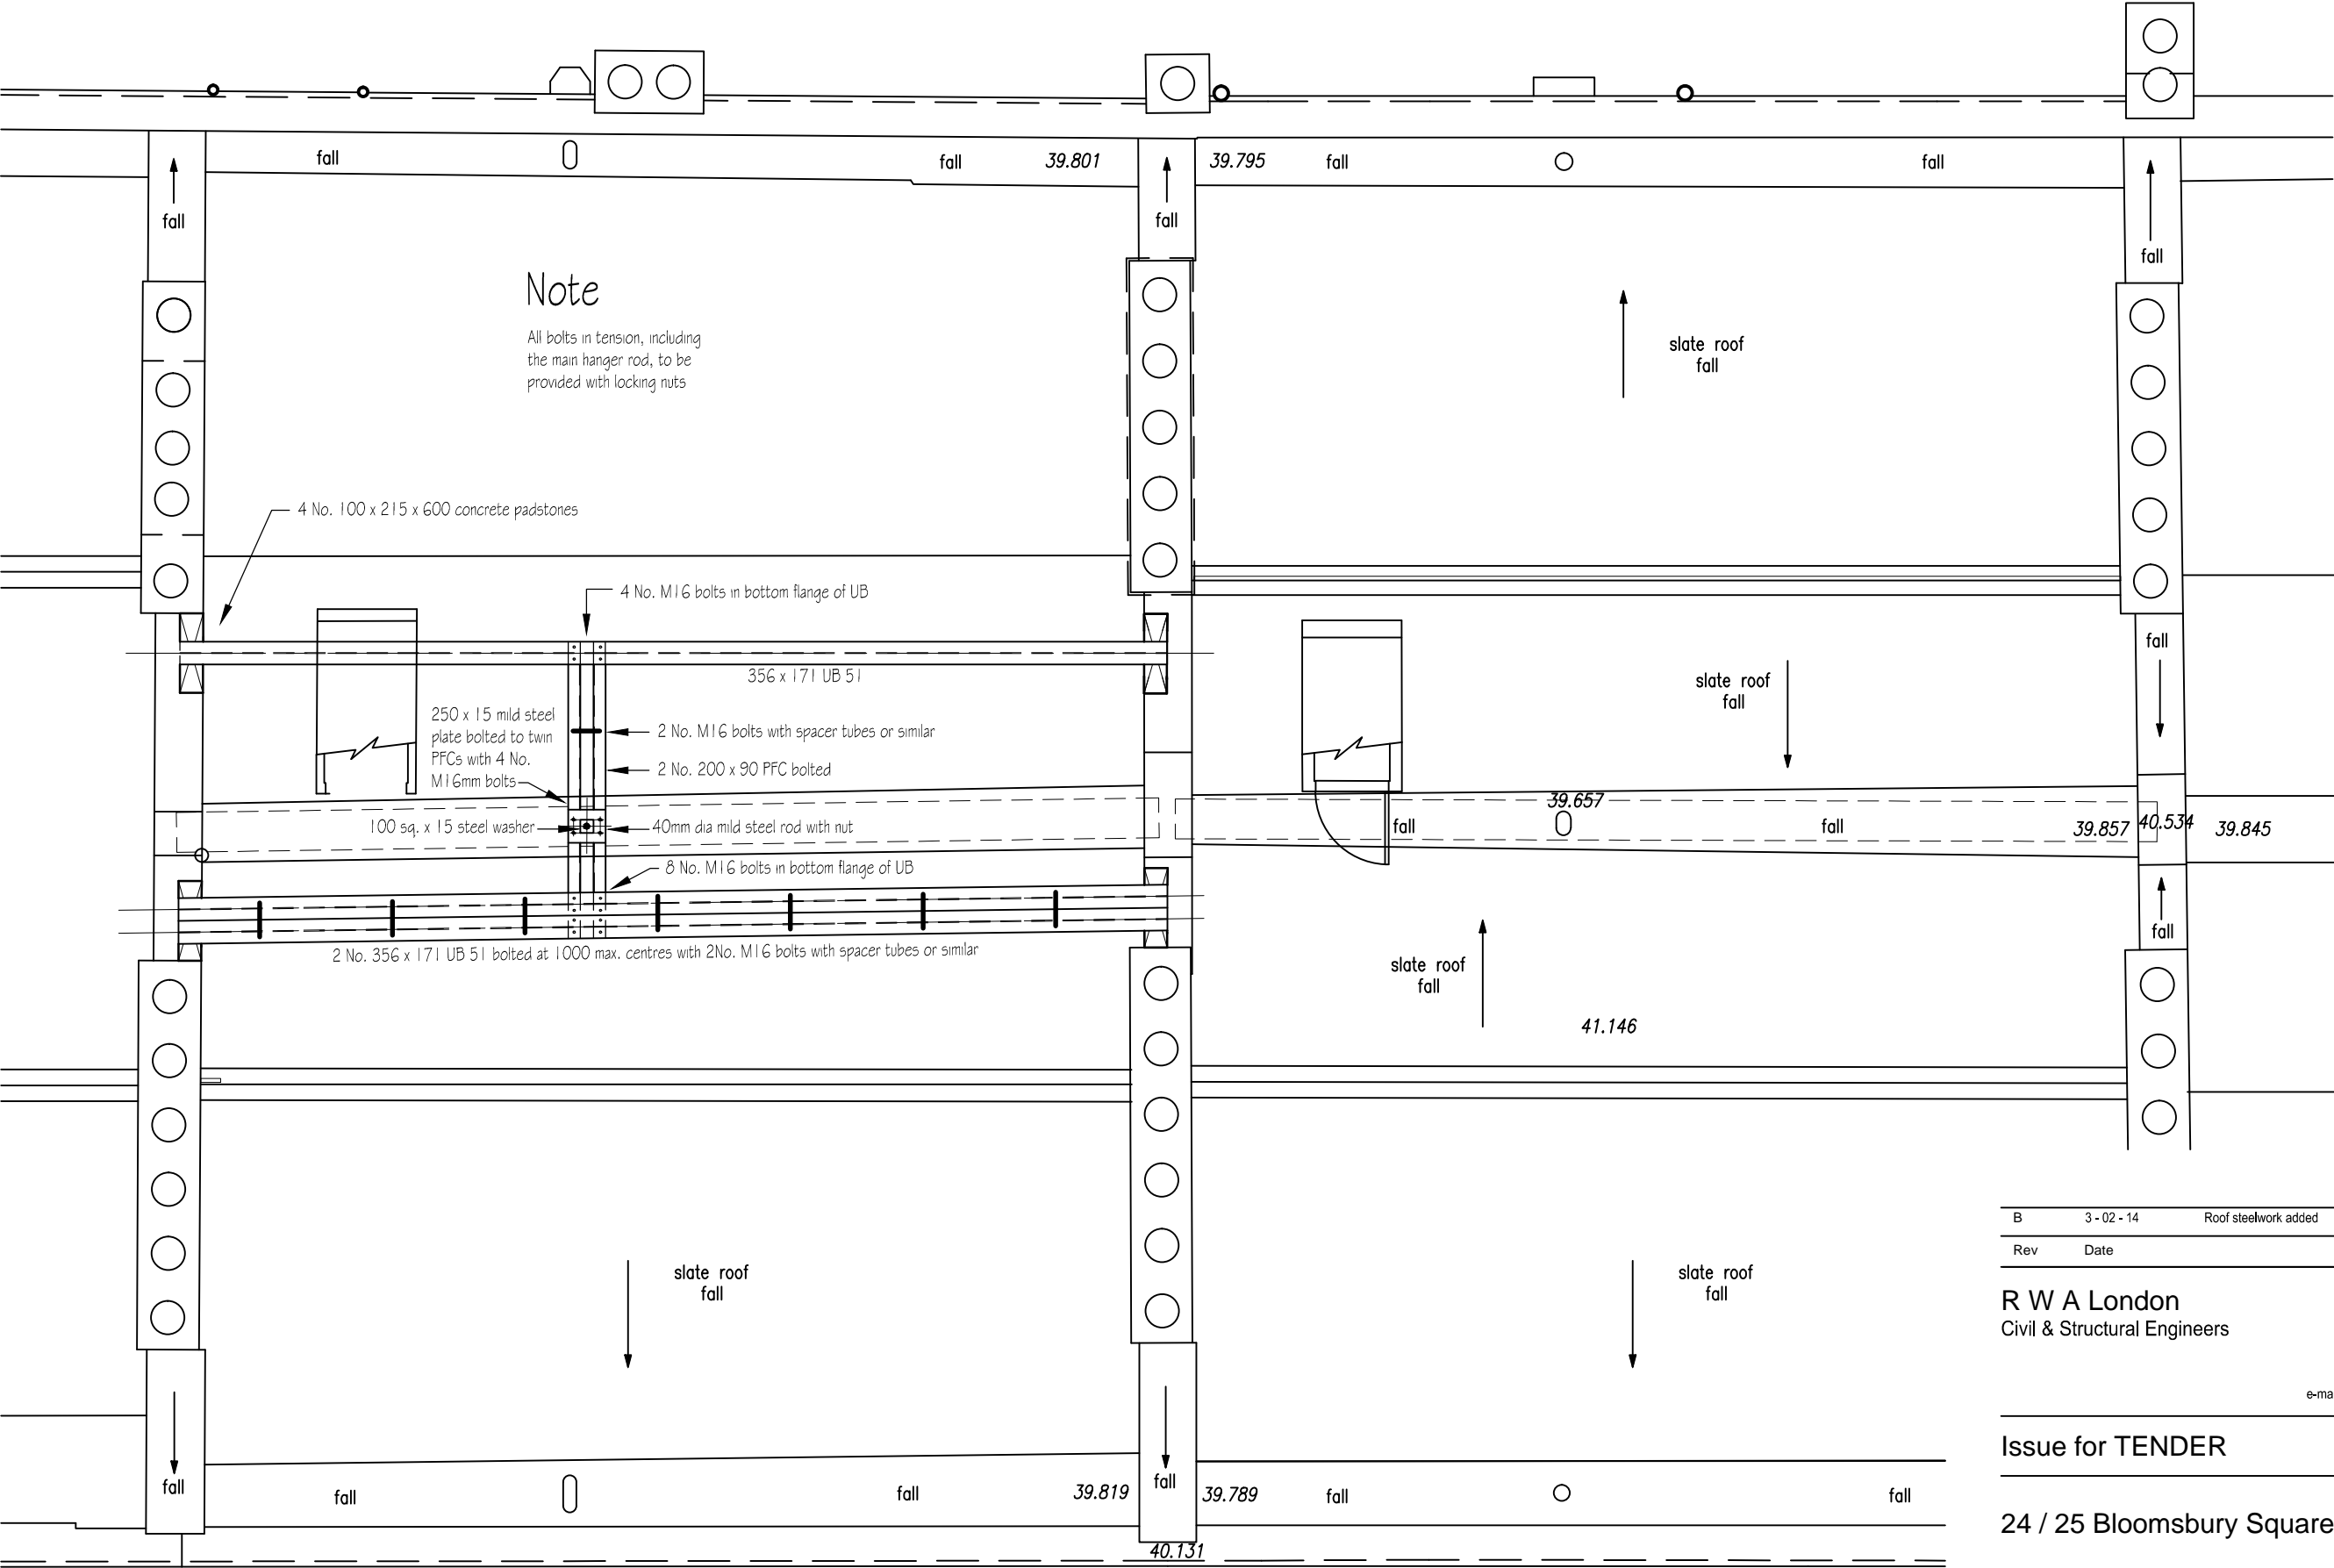

Roof Plan

Scale 1 - 50 @ A3

B	3 - 02 - 14	Roof steelwork added
Rev	Date	

R W A London
Civil & Structural Engineers

telephone : 020 7593 0088
e-mail : engineers@rwalondon.co.uk

Issue for TENDER

24 / 25 Bloomsbury Square

Roof plan proposed

3198 106 B