


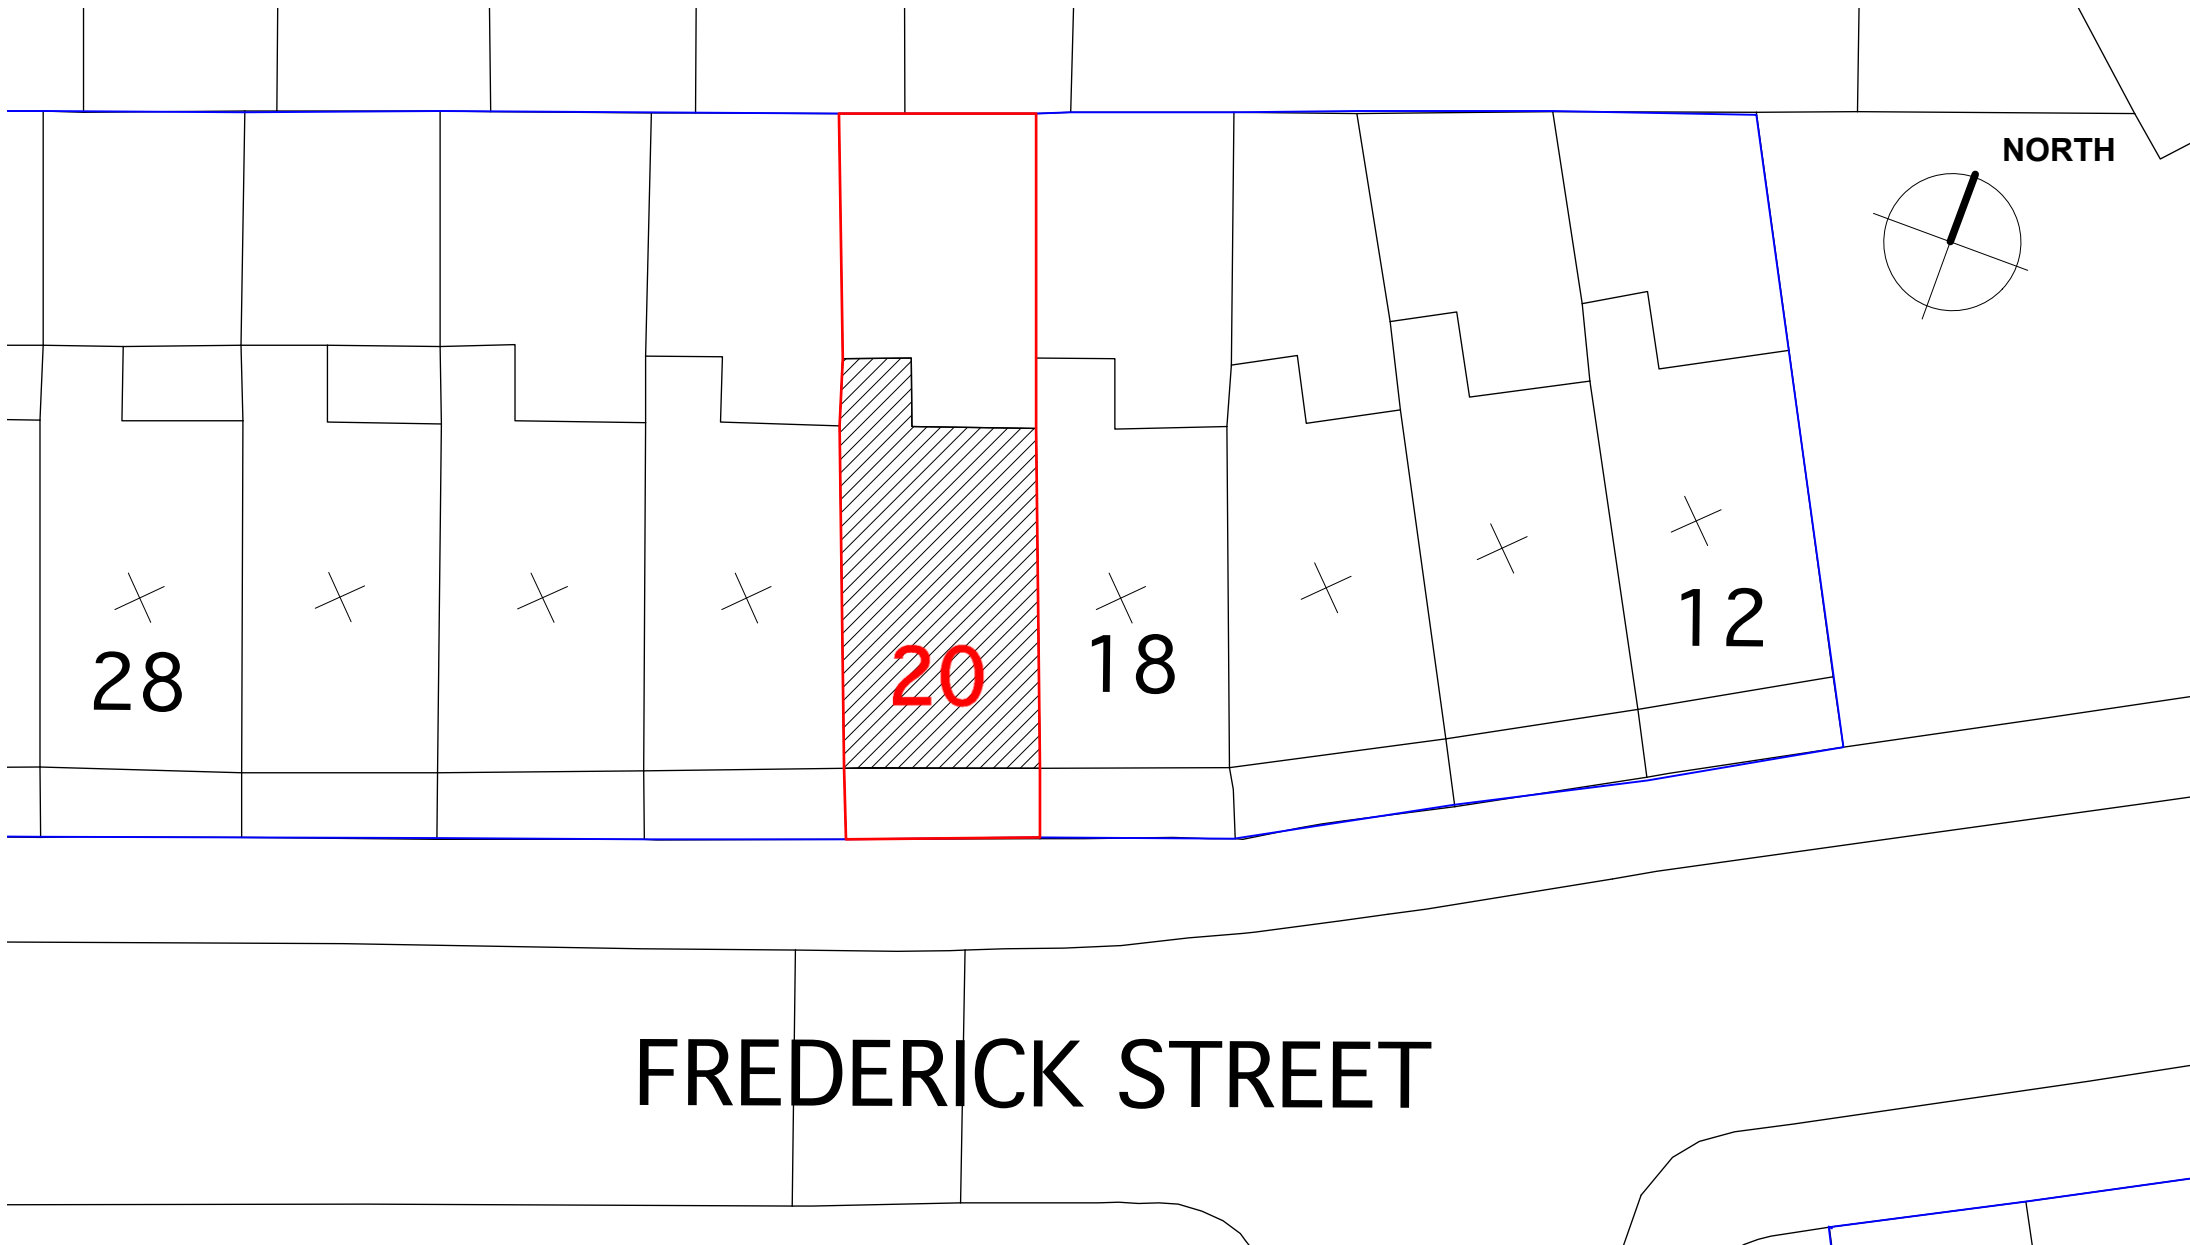

0 1 2 3 4 5M

	PROJECT 5 ARCHITECTURE LLP 8 Waterson Street London E2 8HL T: +44 (0)20 7739 9131 F: +44 (0)20 7739 3687 E: info@p5a.co.uk	job title 20 FREDERICK STREET, LONDON WC1X 0ND	scale 1:200 @ A3	drawn SA	drawing no. 6214-FS20-BF BLOCK PLAN
		drawing BLOCK PLAN AS EXISTING - BASEMENT FLAT	date JULY 2013	checked XX	