



back extension




back extension



hallway - view towards front room



basement flat entrance

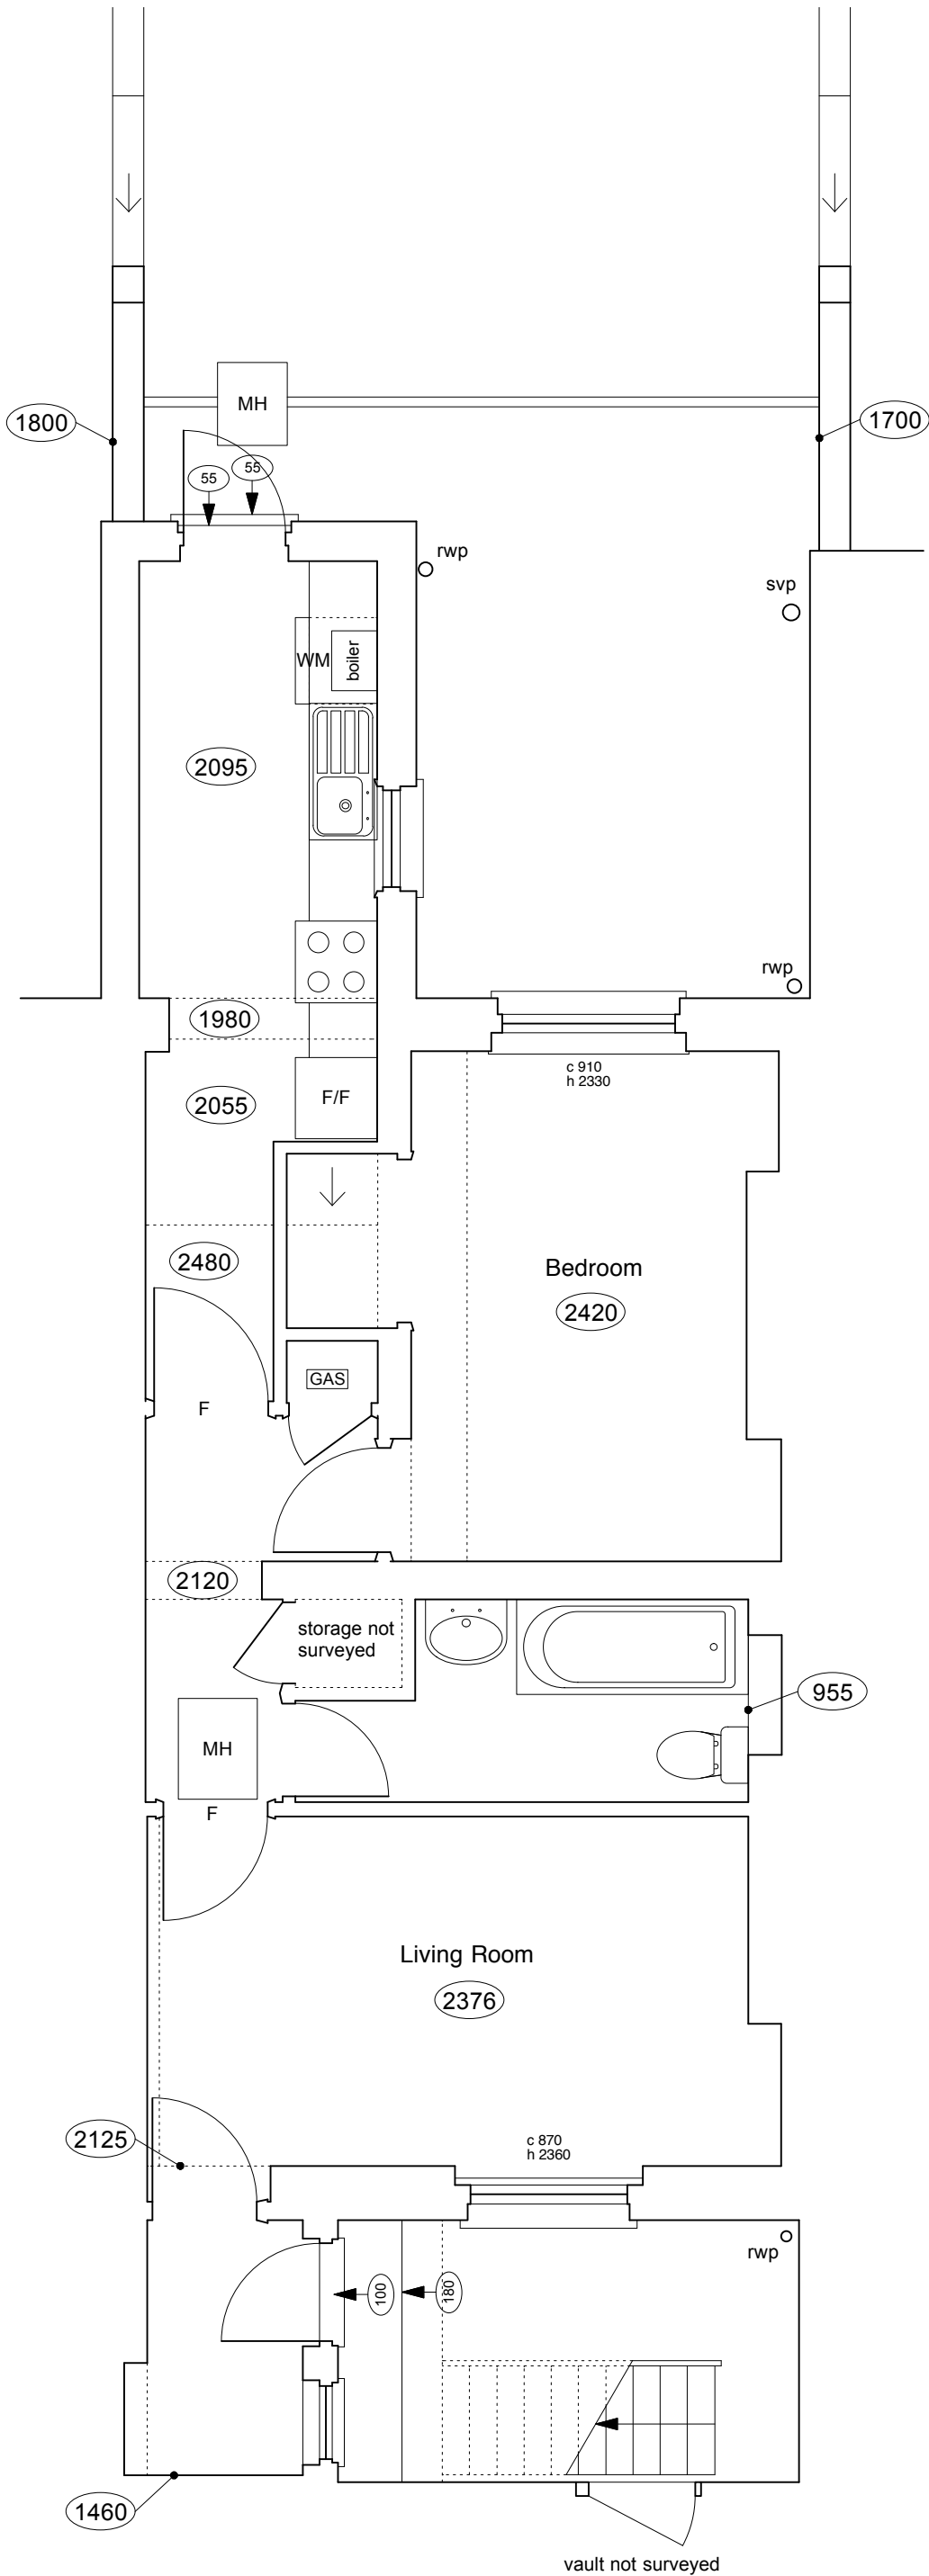


rear elevation



rear elevation



rear bedroom

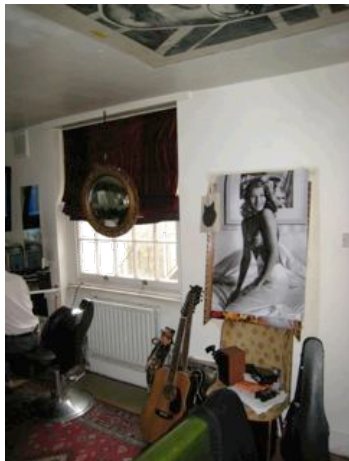

front room



basement flat entrance