


WINDOW FRAME SET BACK
50MM FROM FACADE TO
MATCH EXISTING WINDOWS

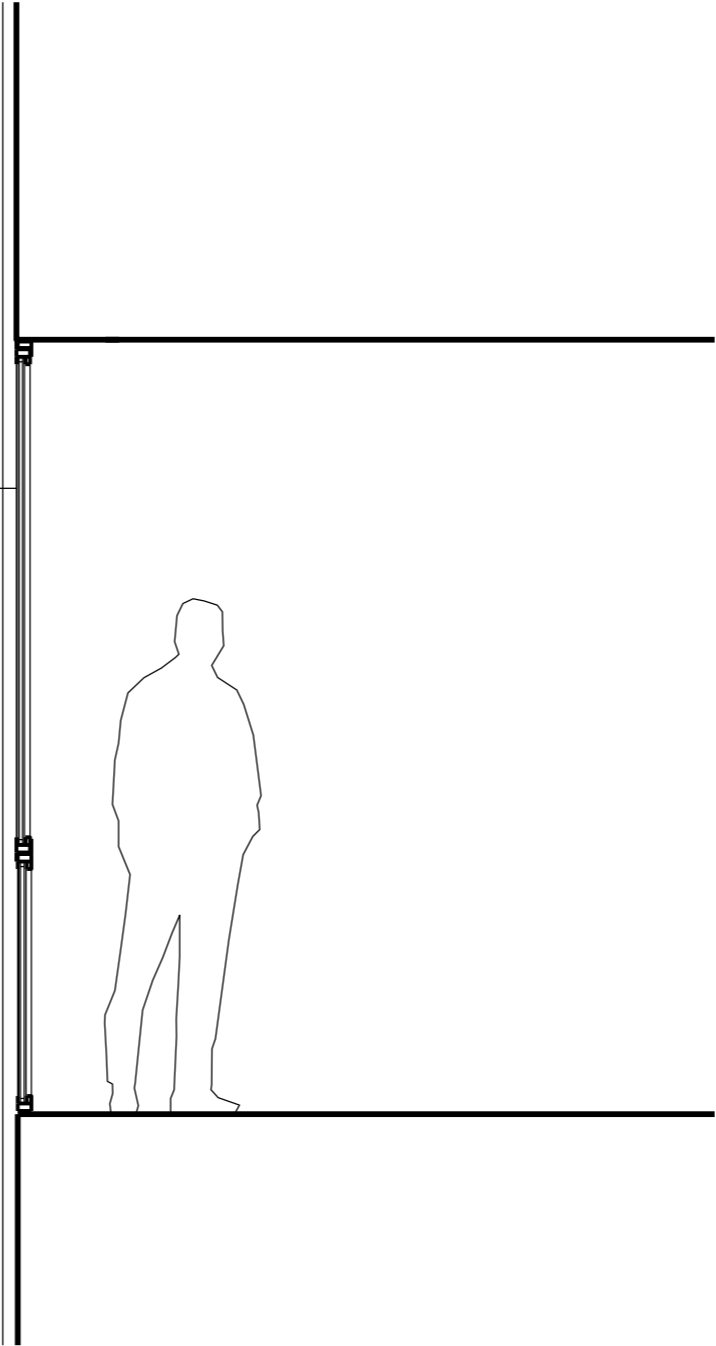

Pierre Maré Architects 64 Aberdeen Road, N5 2XB London United Kingdom T: + 44 7957618896 E: mail@pierremare.com	Note: Unless indicated, this drawing is for information purposes only Do not scale, use figured dimensions only All discrepancies or errors to be reported to the Architect	Issue /Date /Revision	Project 170 ADELAIDE ROAD, NW3 3PA Drawing Name TYPICAL WINDOW SECTION Scale 1:25 / Original Size A3	Drawing Number 500 Revision P1
		Planning /14-01-20 /P1		