


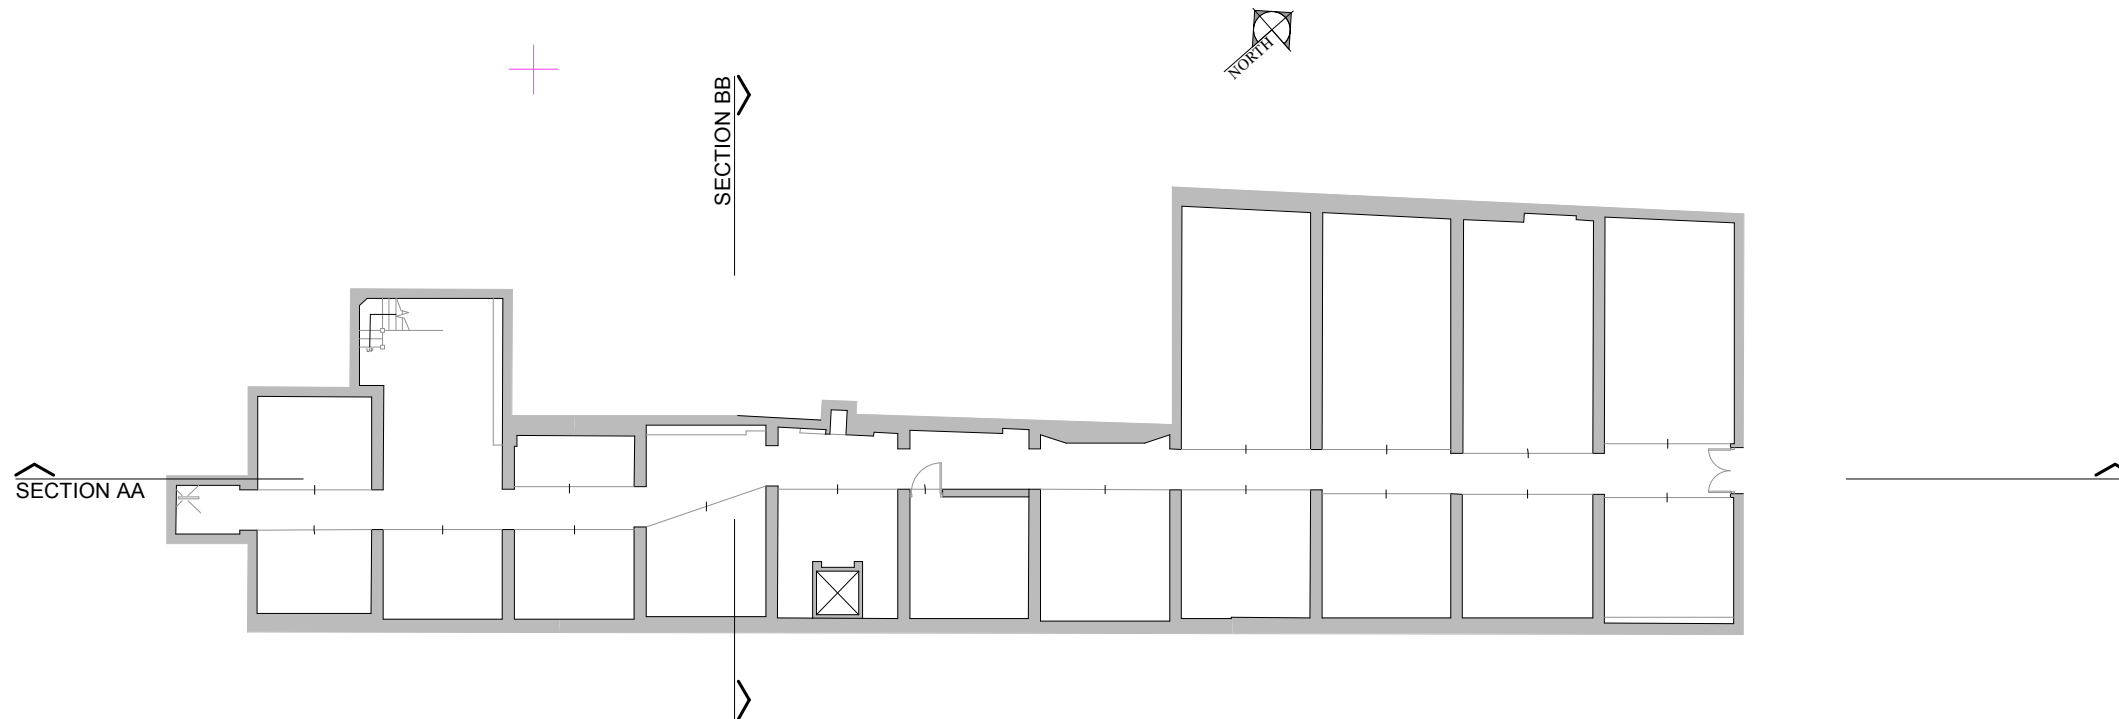

1 meter BASEMENT PLAN AS EXISTING

 **Slater Michael LLP**
Tel: 020 7836 4884
1 Langley Street, London WC2H 9JA

Client
Shepherd Foods Holdings Limited

Project
76 Shelton Street, London WC2

Title
Basement Plan as existing

Scale
1:200 @ A3

Drawn
jg

Job No./Drawing No.
2459/04

Revision/Date
140131