


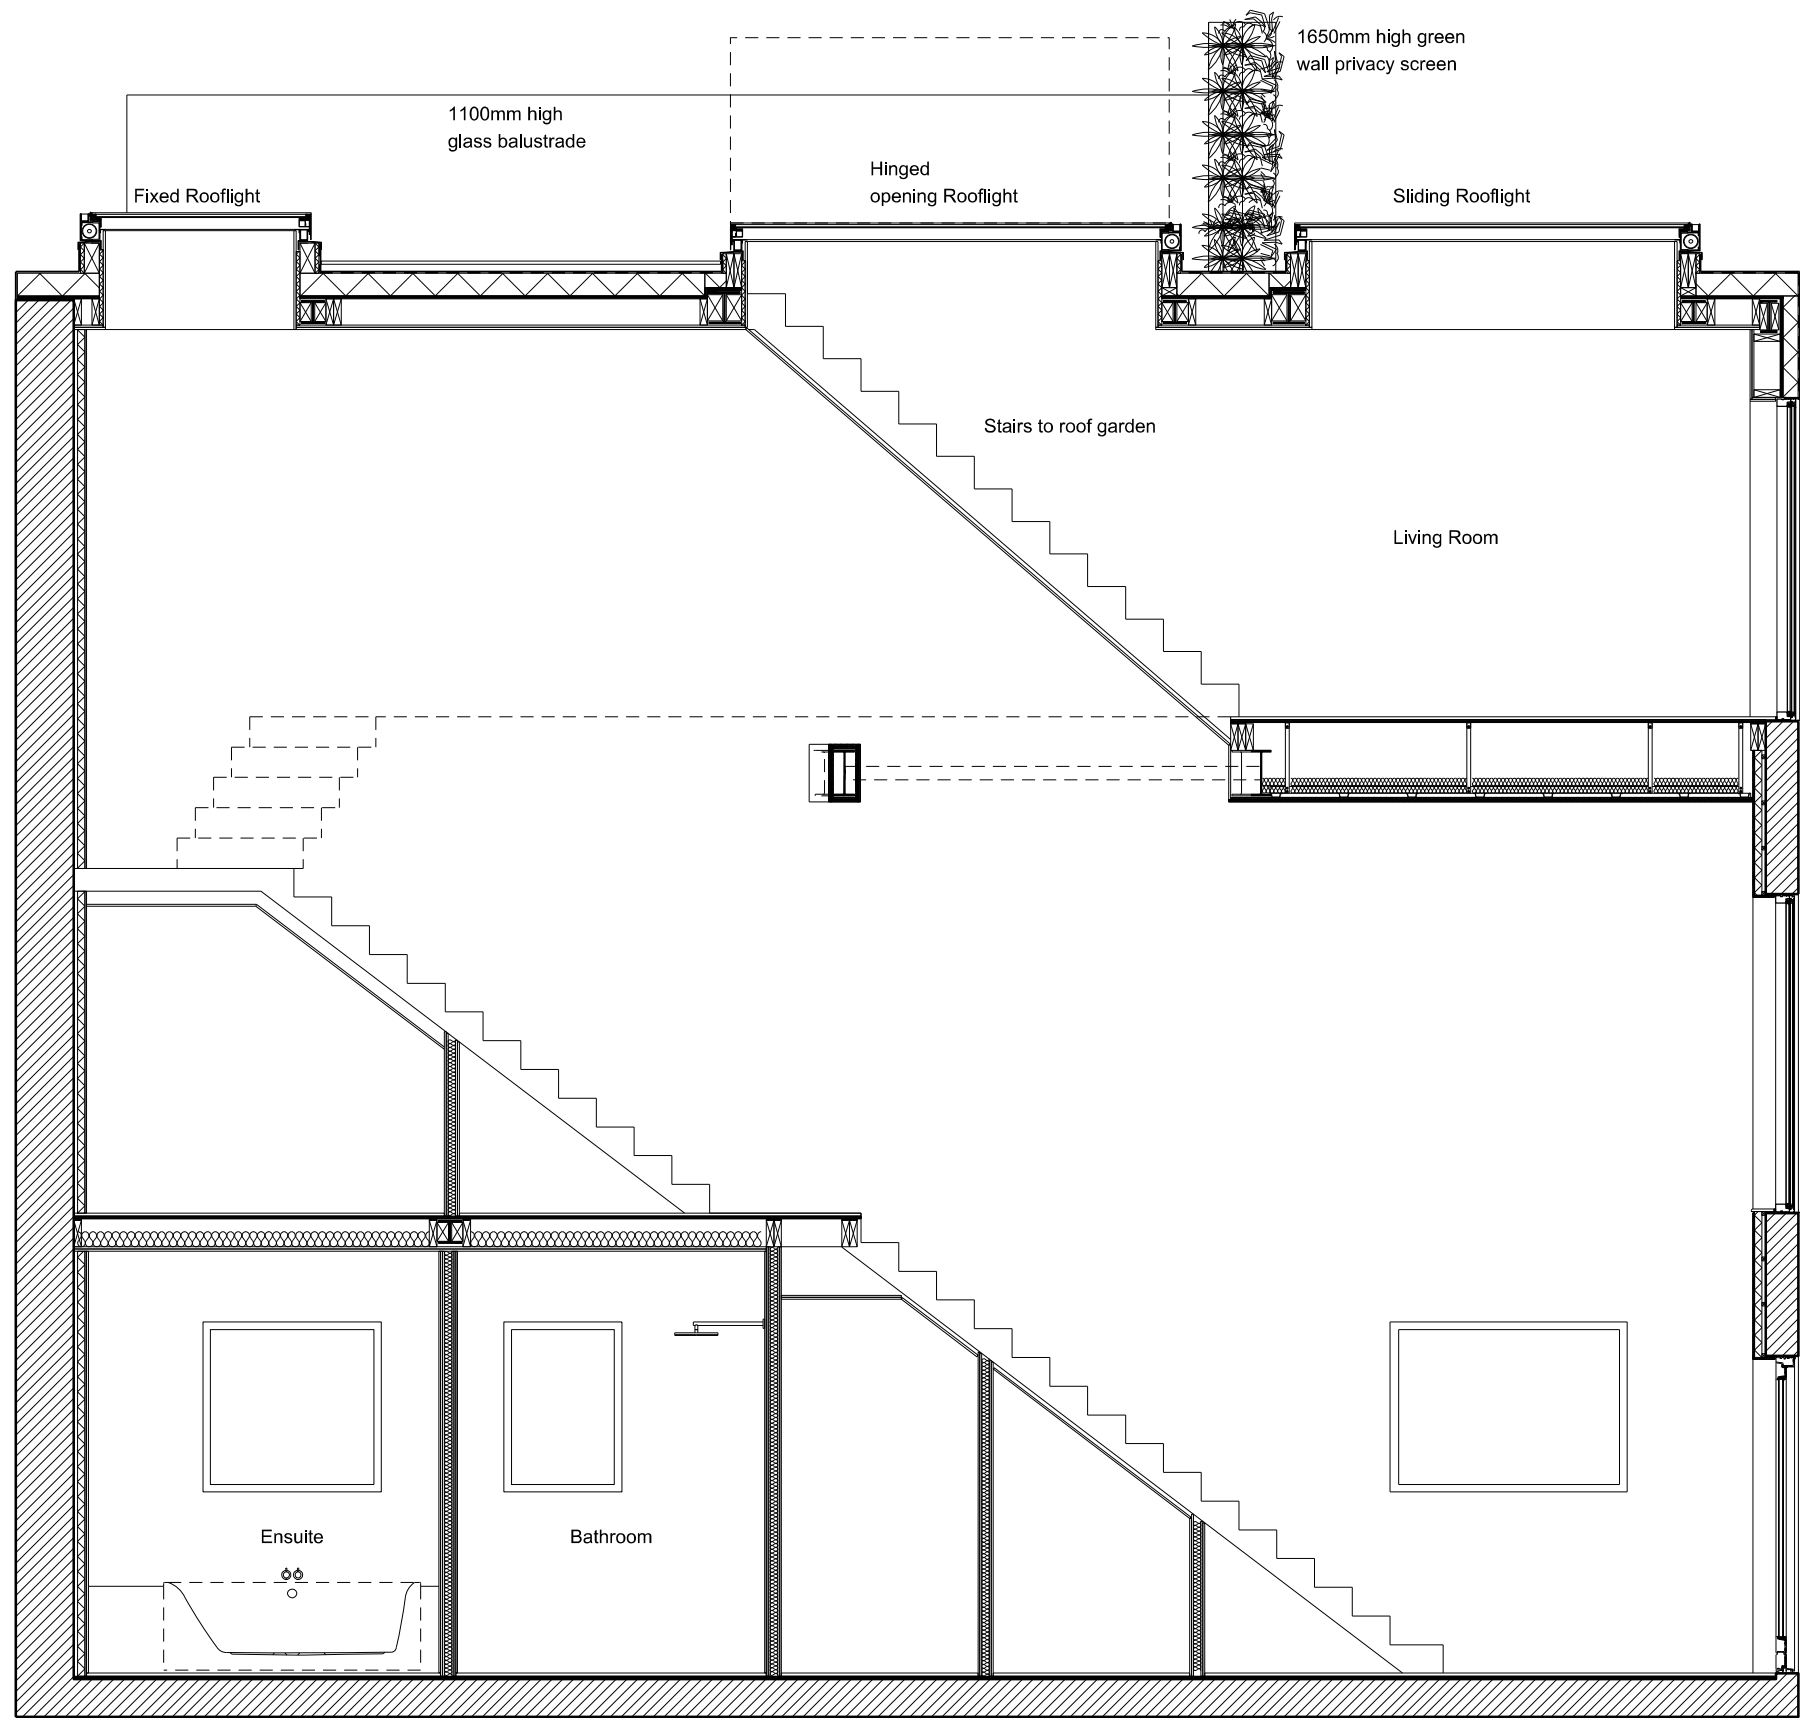


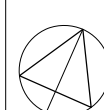


2 Showroom - Section CC
202_210 Scale 1:50 @ A1

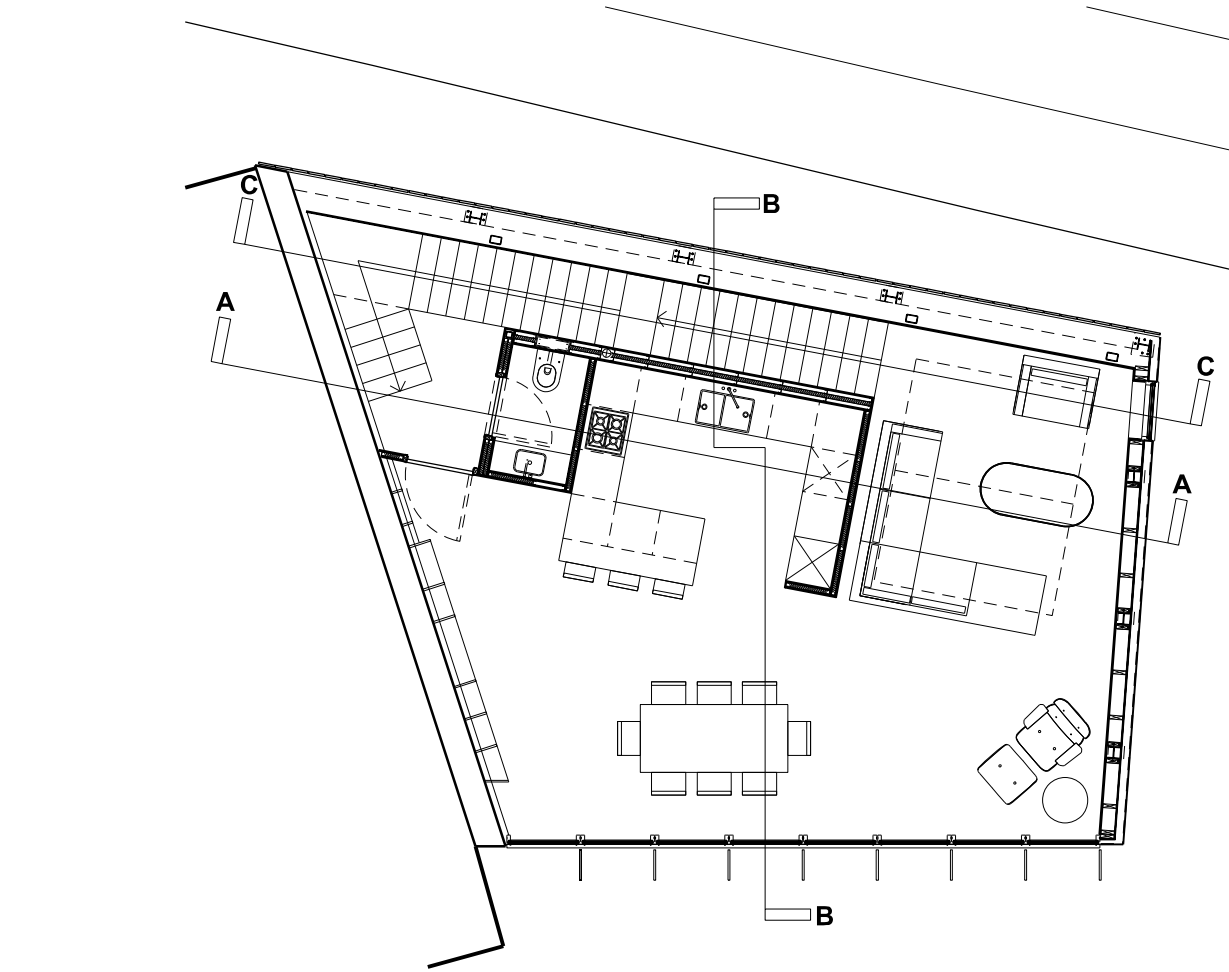

3 Showroom - Section BB
202_210 Scale 1:50 @ A1

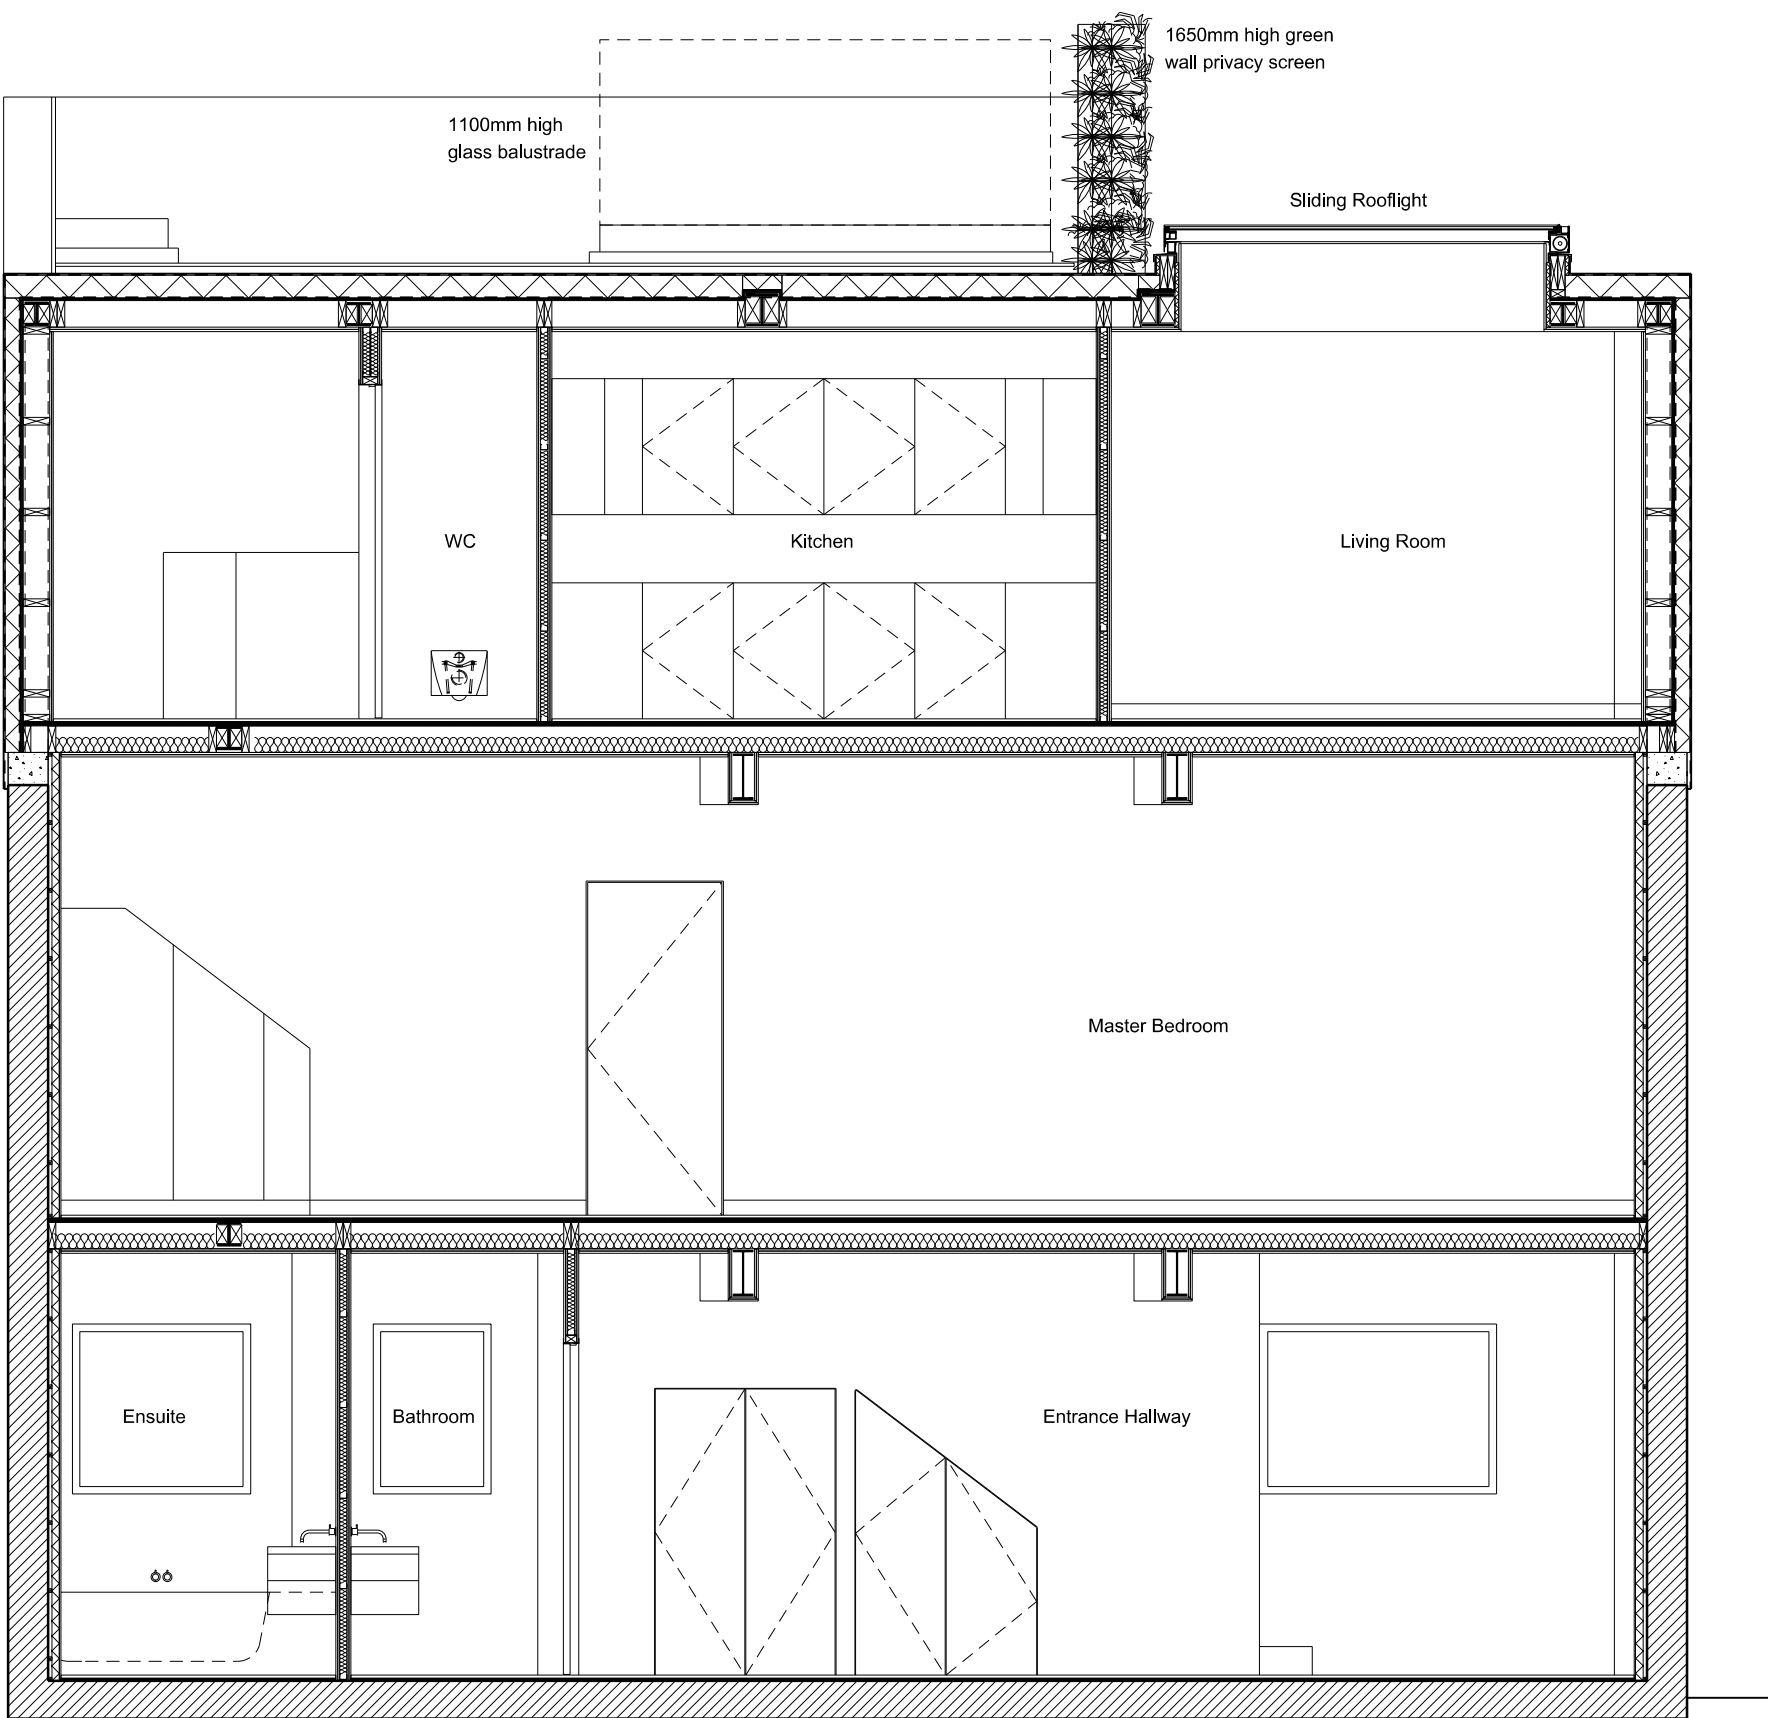

1 Showroom - Section AA
202_210 Scale 1:50 @ A1

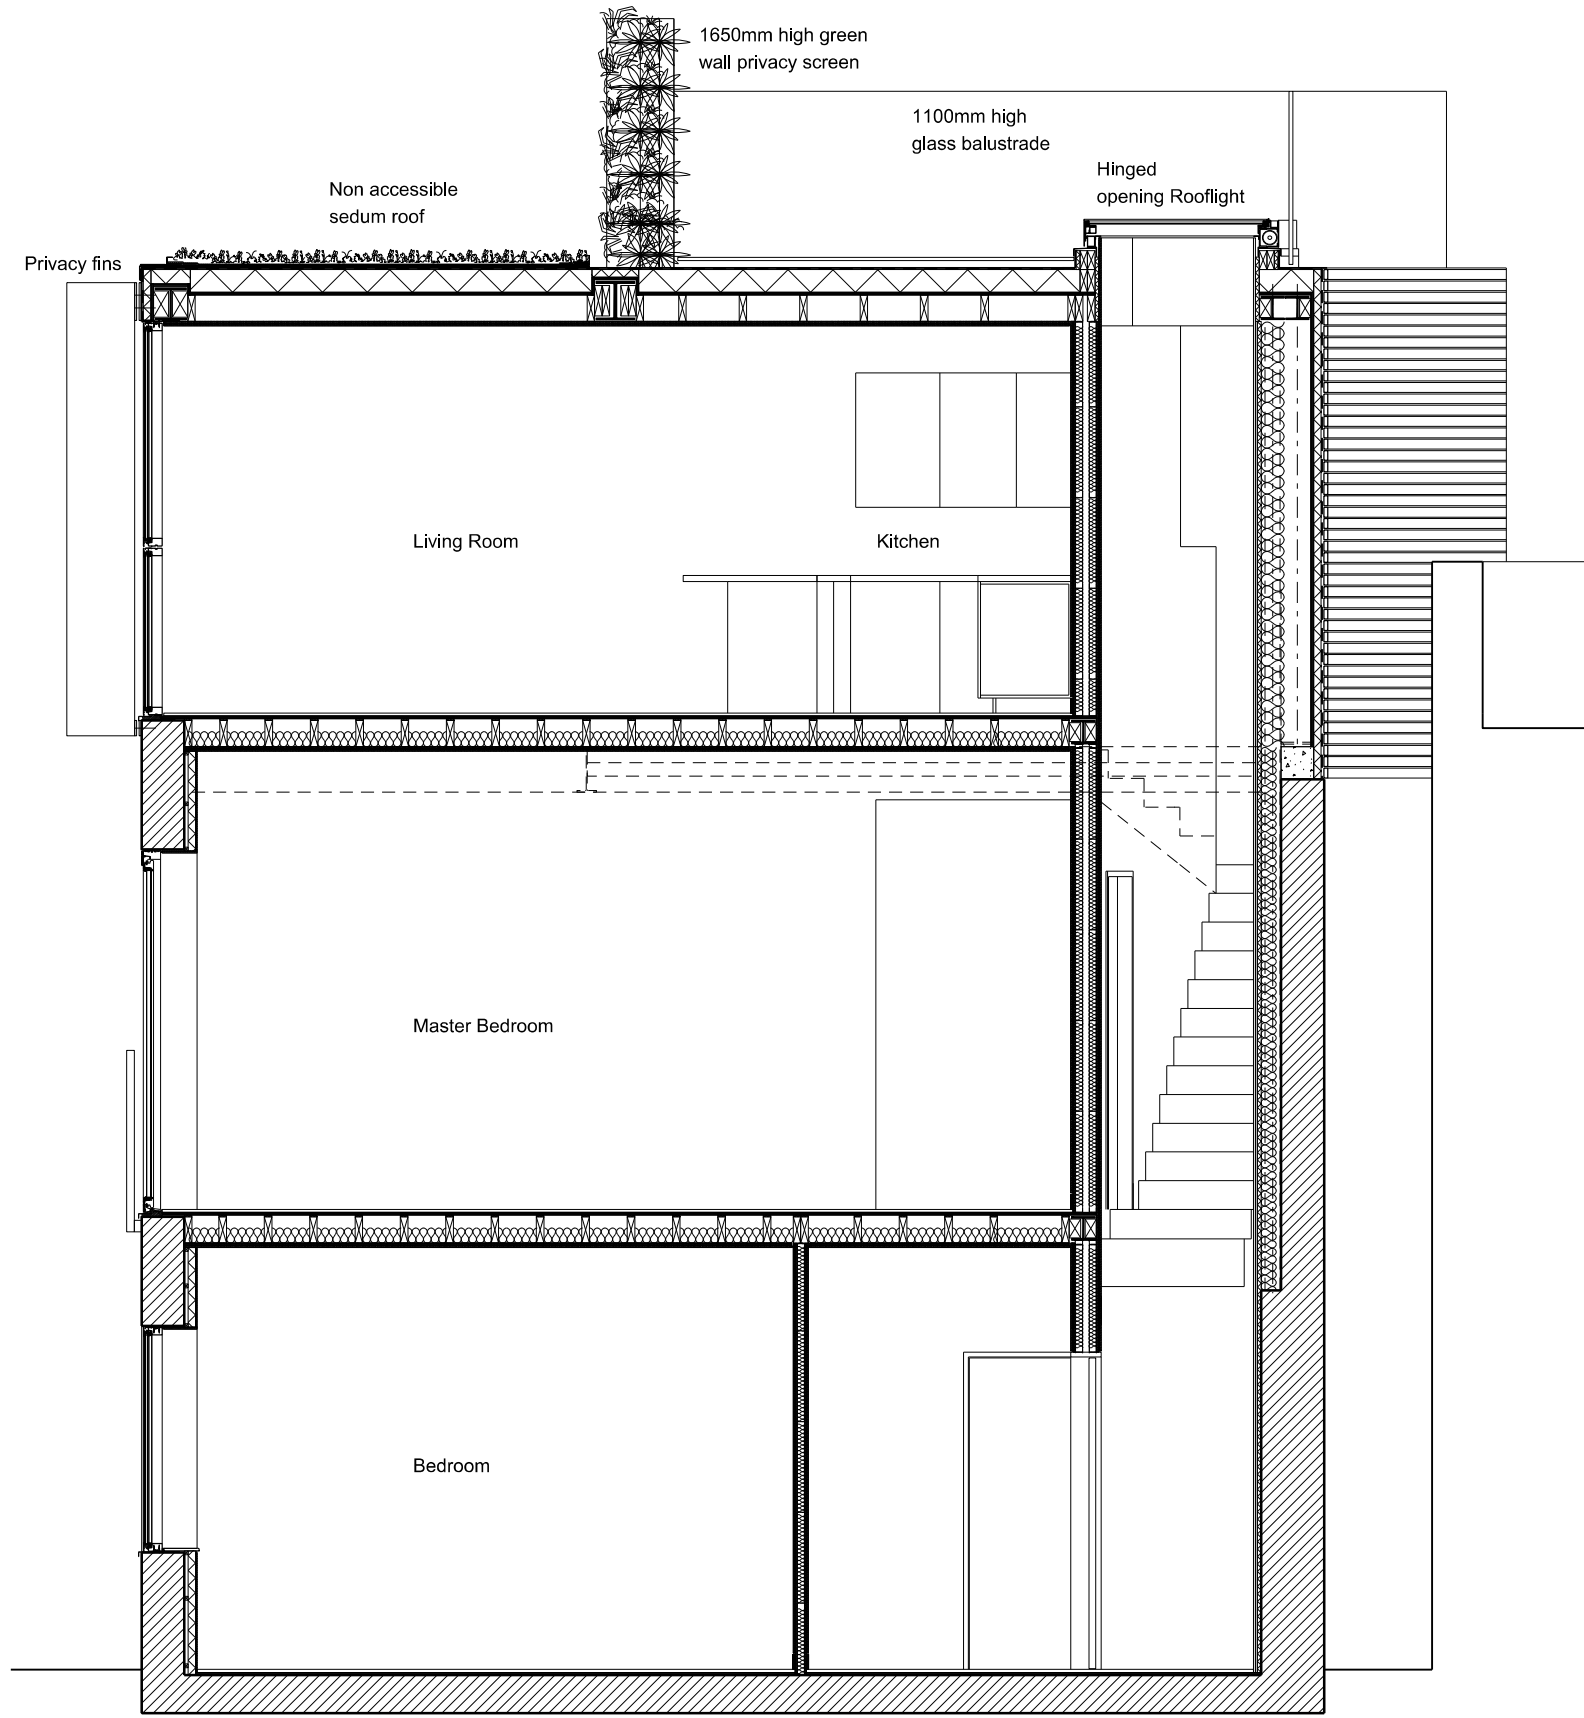

P1 05.02.14 Planning Issue
Rev Date Note

Services
Synergy Consulting Engineers Ltd

Structures
Ellis + Moore

Client
Jonathon Rose
Portland House, Ryland Road, London, NW5 3EB


Project title
BRINSMEAD 2

Drawing Title
**SHOWROOM SECTIONS
AS PROPOSED
(ROOFLIGHTS CLOSED)**

Scale @ A1 **1:50**

Project No. 202	Drawing no. 210	Revision P1
---------------------------	---------------------------	-----------------------

Status PLANNING	Date of Issue FEB 2013
---------------------------	----------------------------------

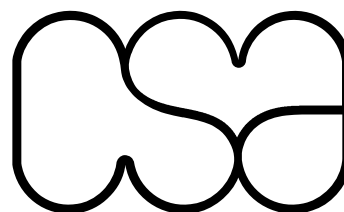

Clive Sall Architecture Ltd.

2 Providence Yard
Ezra Street
London E2 7RJ

Copyright CLIVE SALL ARCHITECTURE LTD