



1 : 100

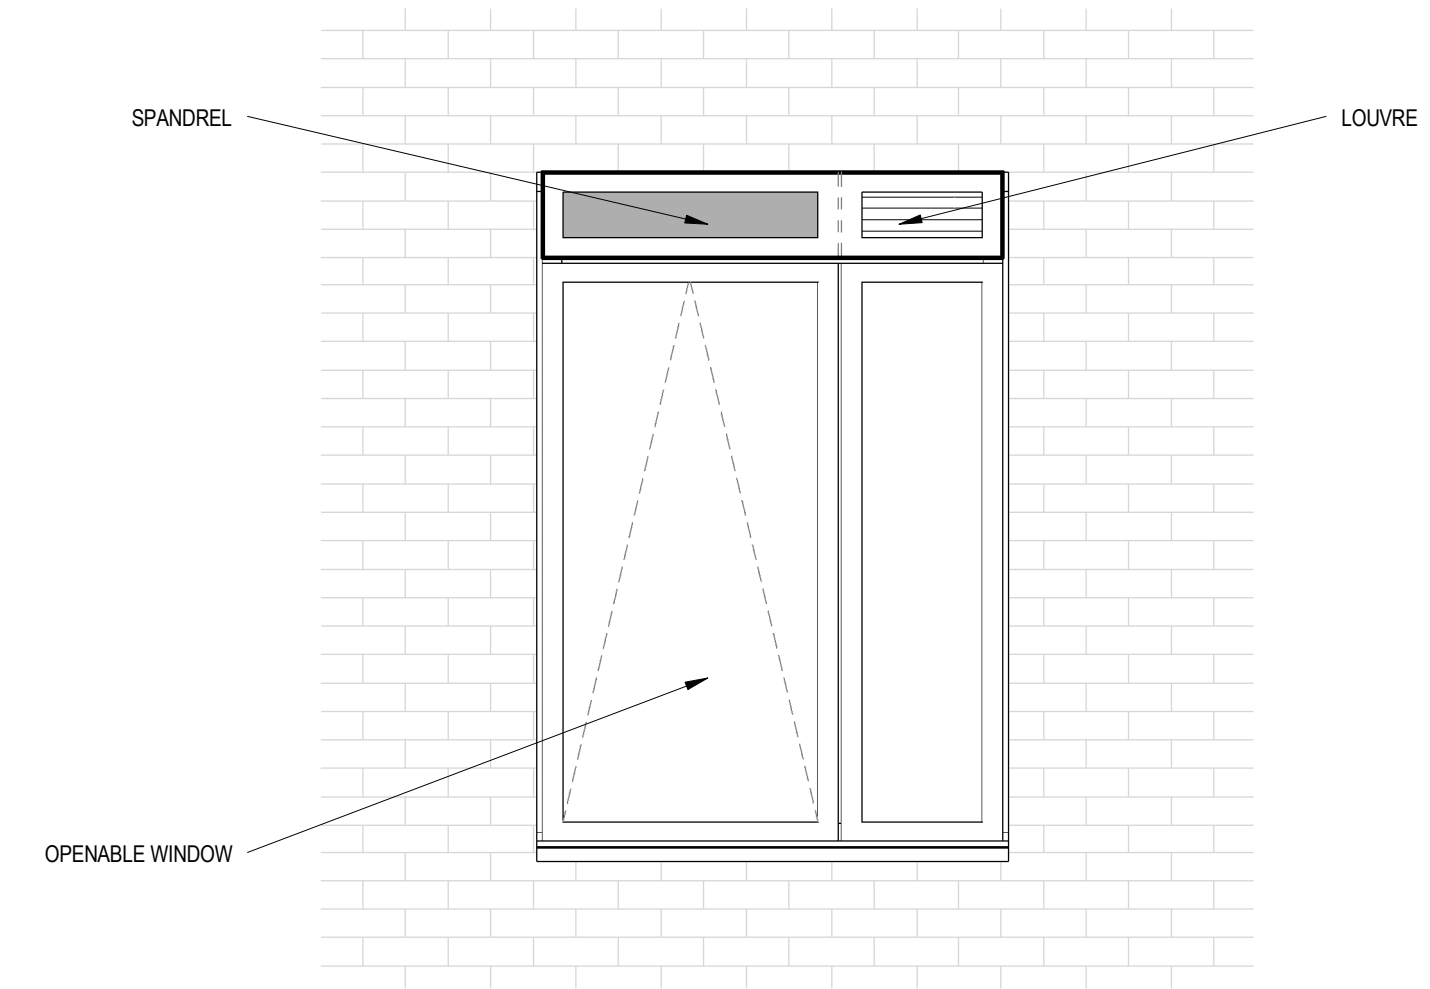

TYPICAL WINDOW ELEVATION WITH LOUVRE

1 : 20

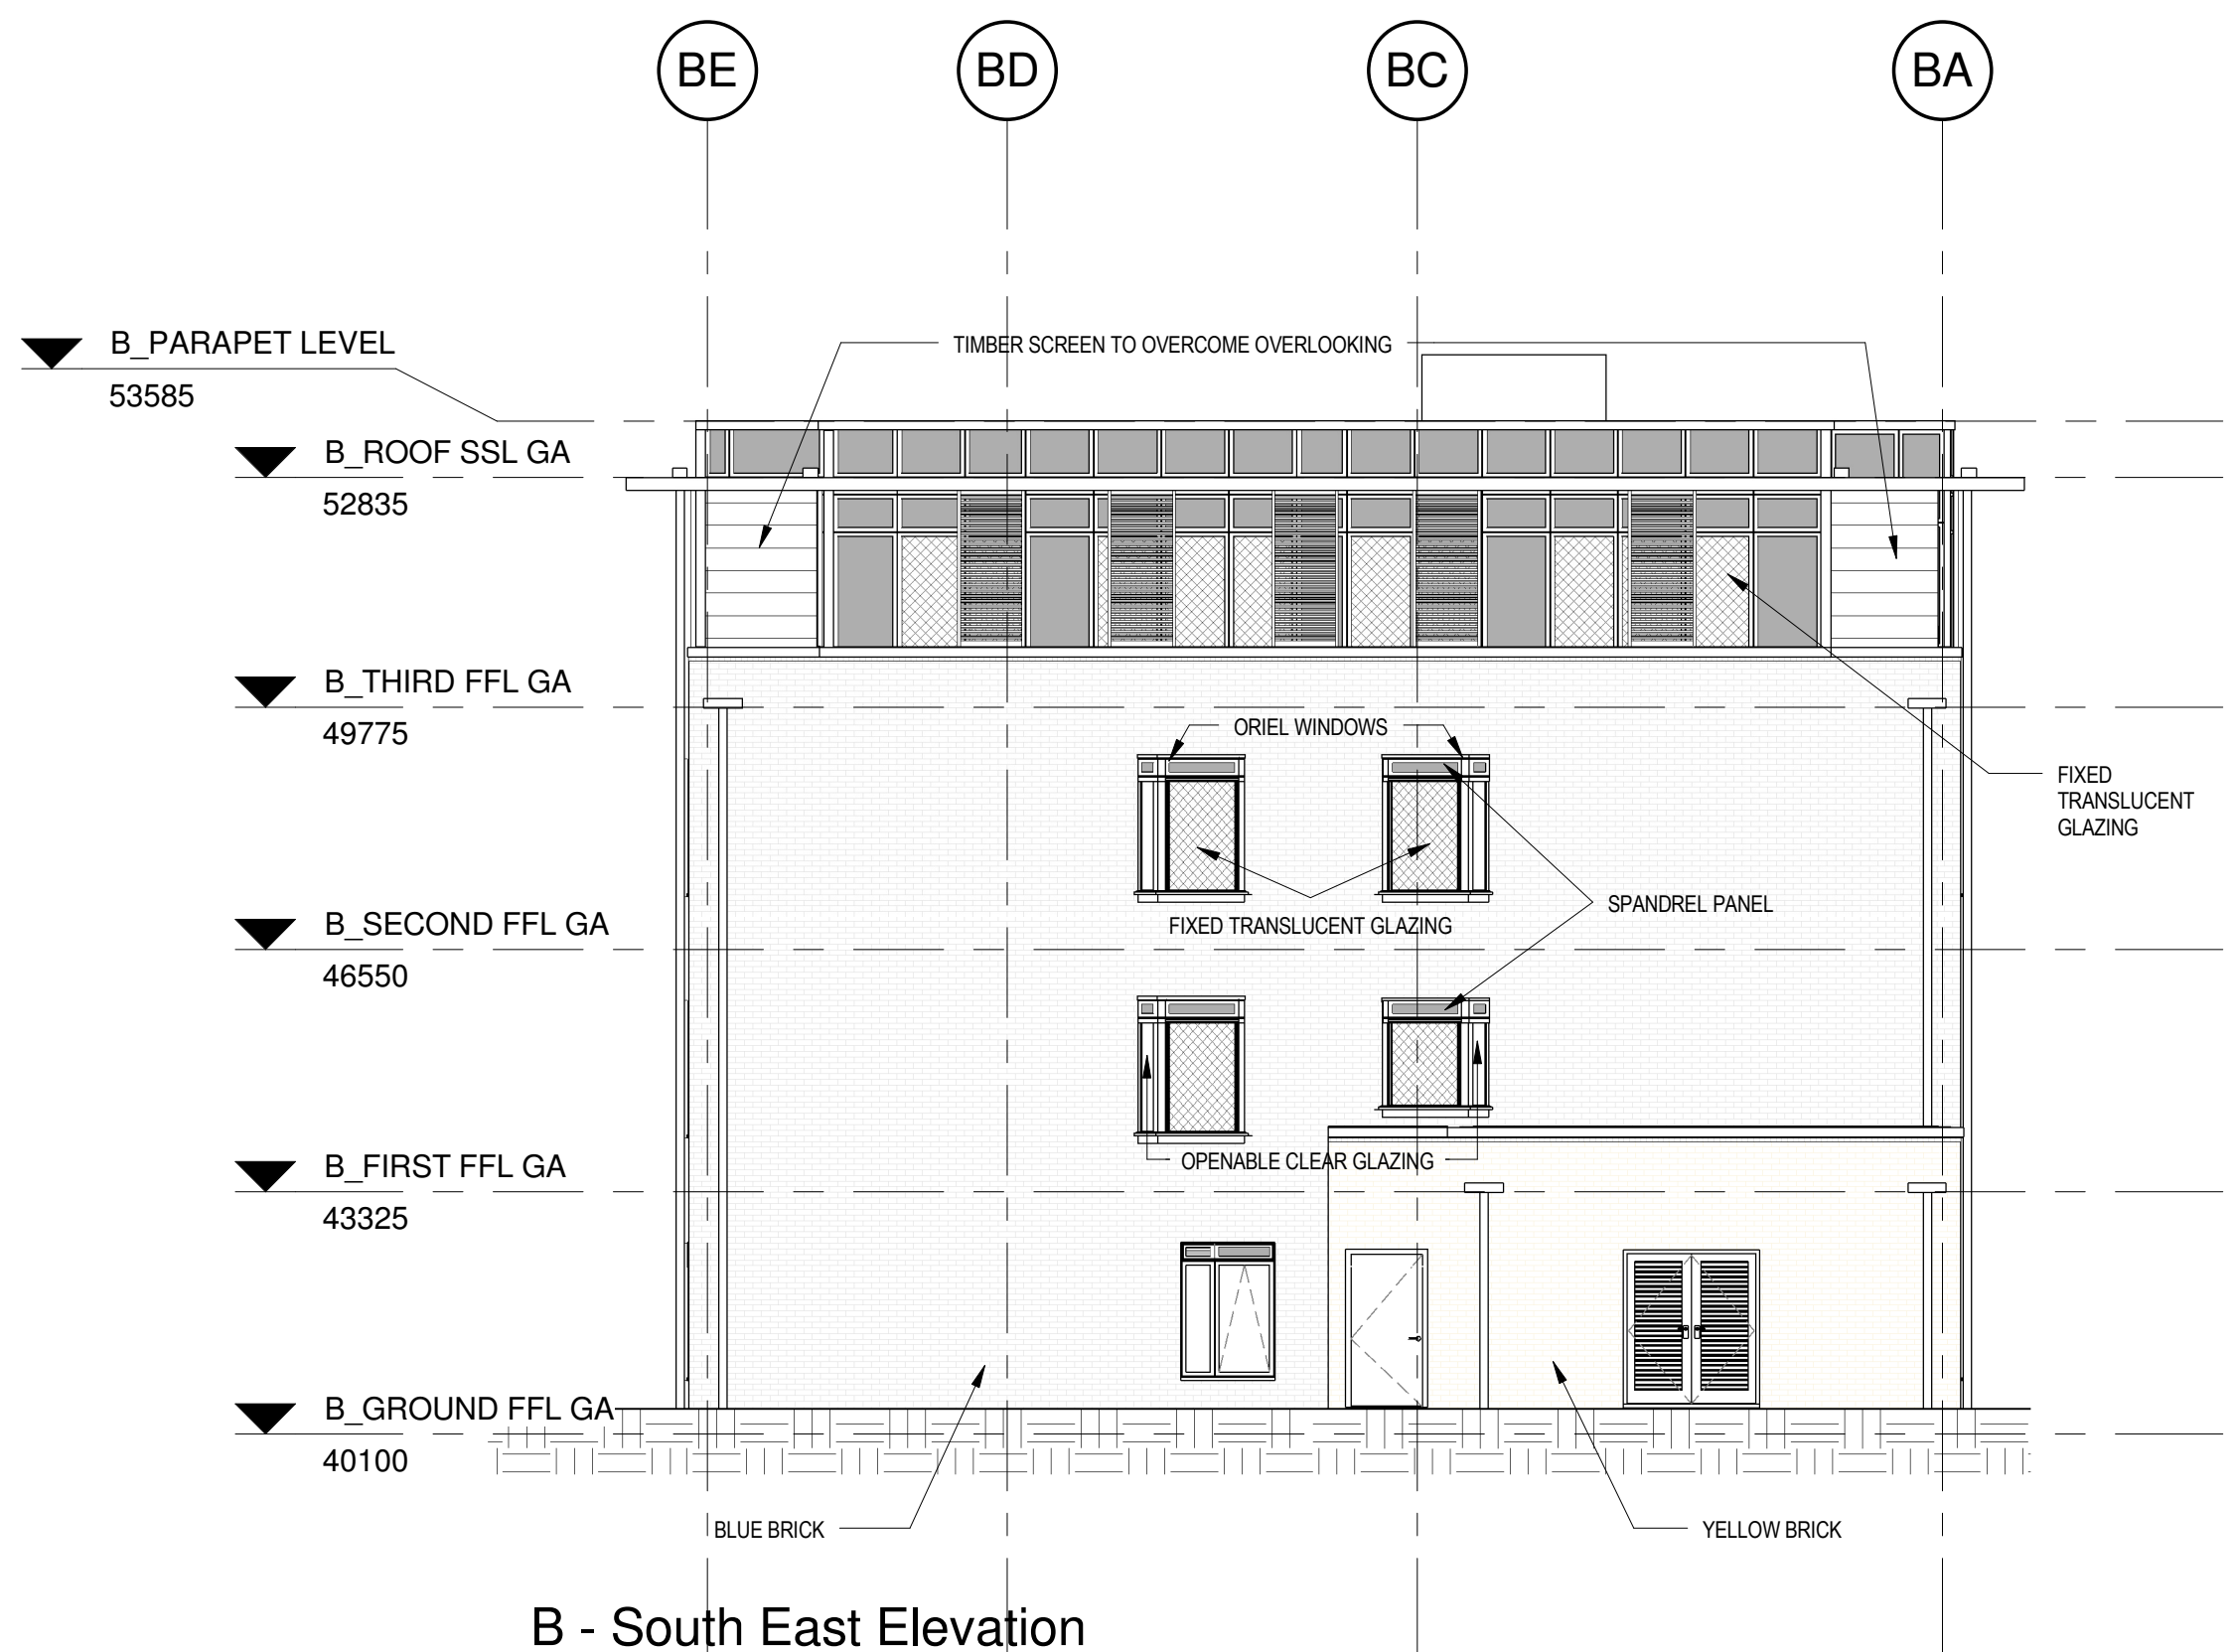

1 : 100

D2 PM 07.02.14 SA SPANDREL PANELS, LOUVRES, OBSCURE GLASS INDICATED, RWPS AND HOPPERS REVISED

D1 JI 22.04.13 JI AMENDED REGARDING COMMENTS

REV	BY	DATE	CHK	DESCRIPTION
D2	PM	07.02.14	SA	SPANDREL PANELS, LOUVRES, OBSCURE GLASS INDICATED, RWPS AND HOPPERS REVISED
D1	JI	22.04.13	JI	AMENDED REGARDING COMMENTS

**PLANNING**

CONTRACTOR

GallifordTry

PROJECT

St Edmunds Terrace, NW8 7QE

CLIENT

THE GUINNESS TRUST

DRAWING TITLE

BLOCK B - NW & SE ELEVATIONS

DATE CREATED	DATE AMENDED	SCALE
	07.02.14	As indicated @A1

DRAWN BY	AMENDED BY	CHECKED
JI	PM	SA

DRAWING NO & REVISION

12308\_B\_30\_00 -D2

The Quadrangle,  
 180 Wardour Street,  
 London W1F 8FY  
 T +44 (0)20 7287 1153  
 F +44 (0)20 7287 3675  
 www.sprunt.net

sprunt.