


**B\_SECTION B-B**  
 1 : 100

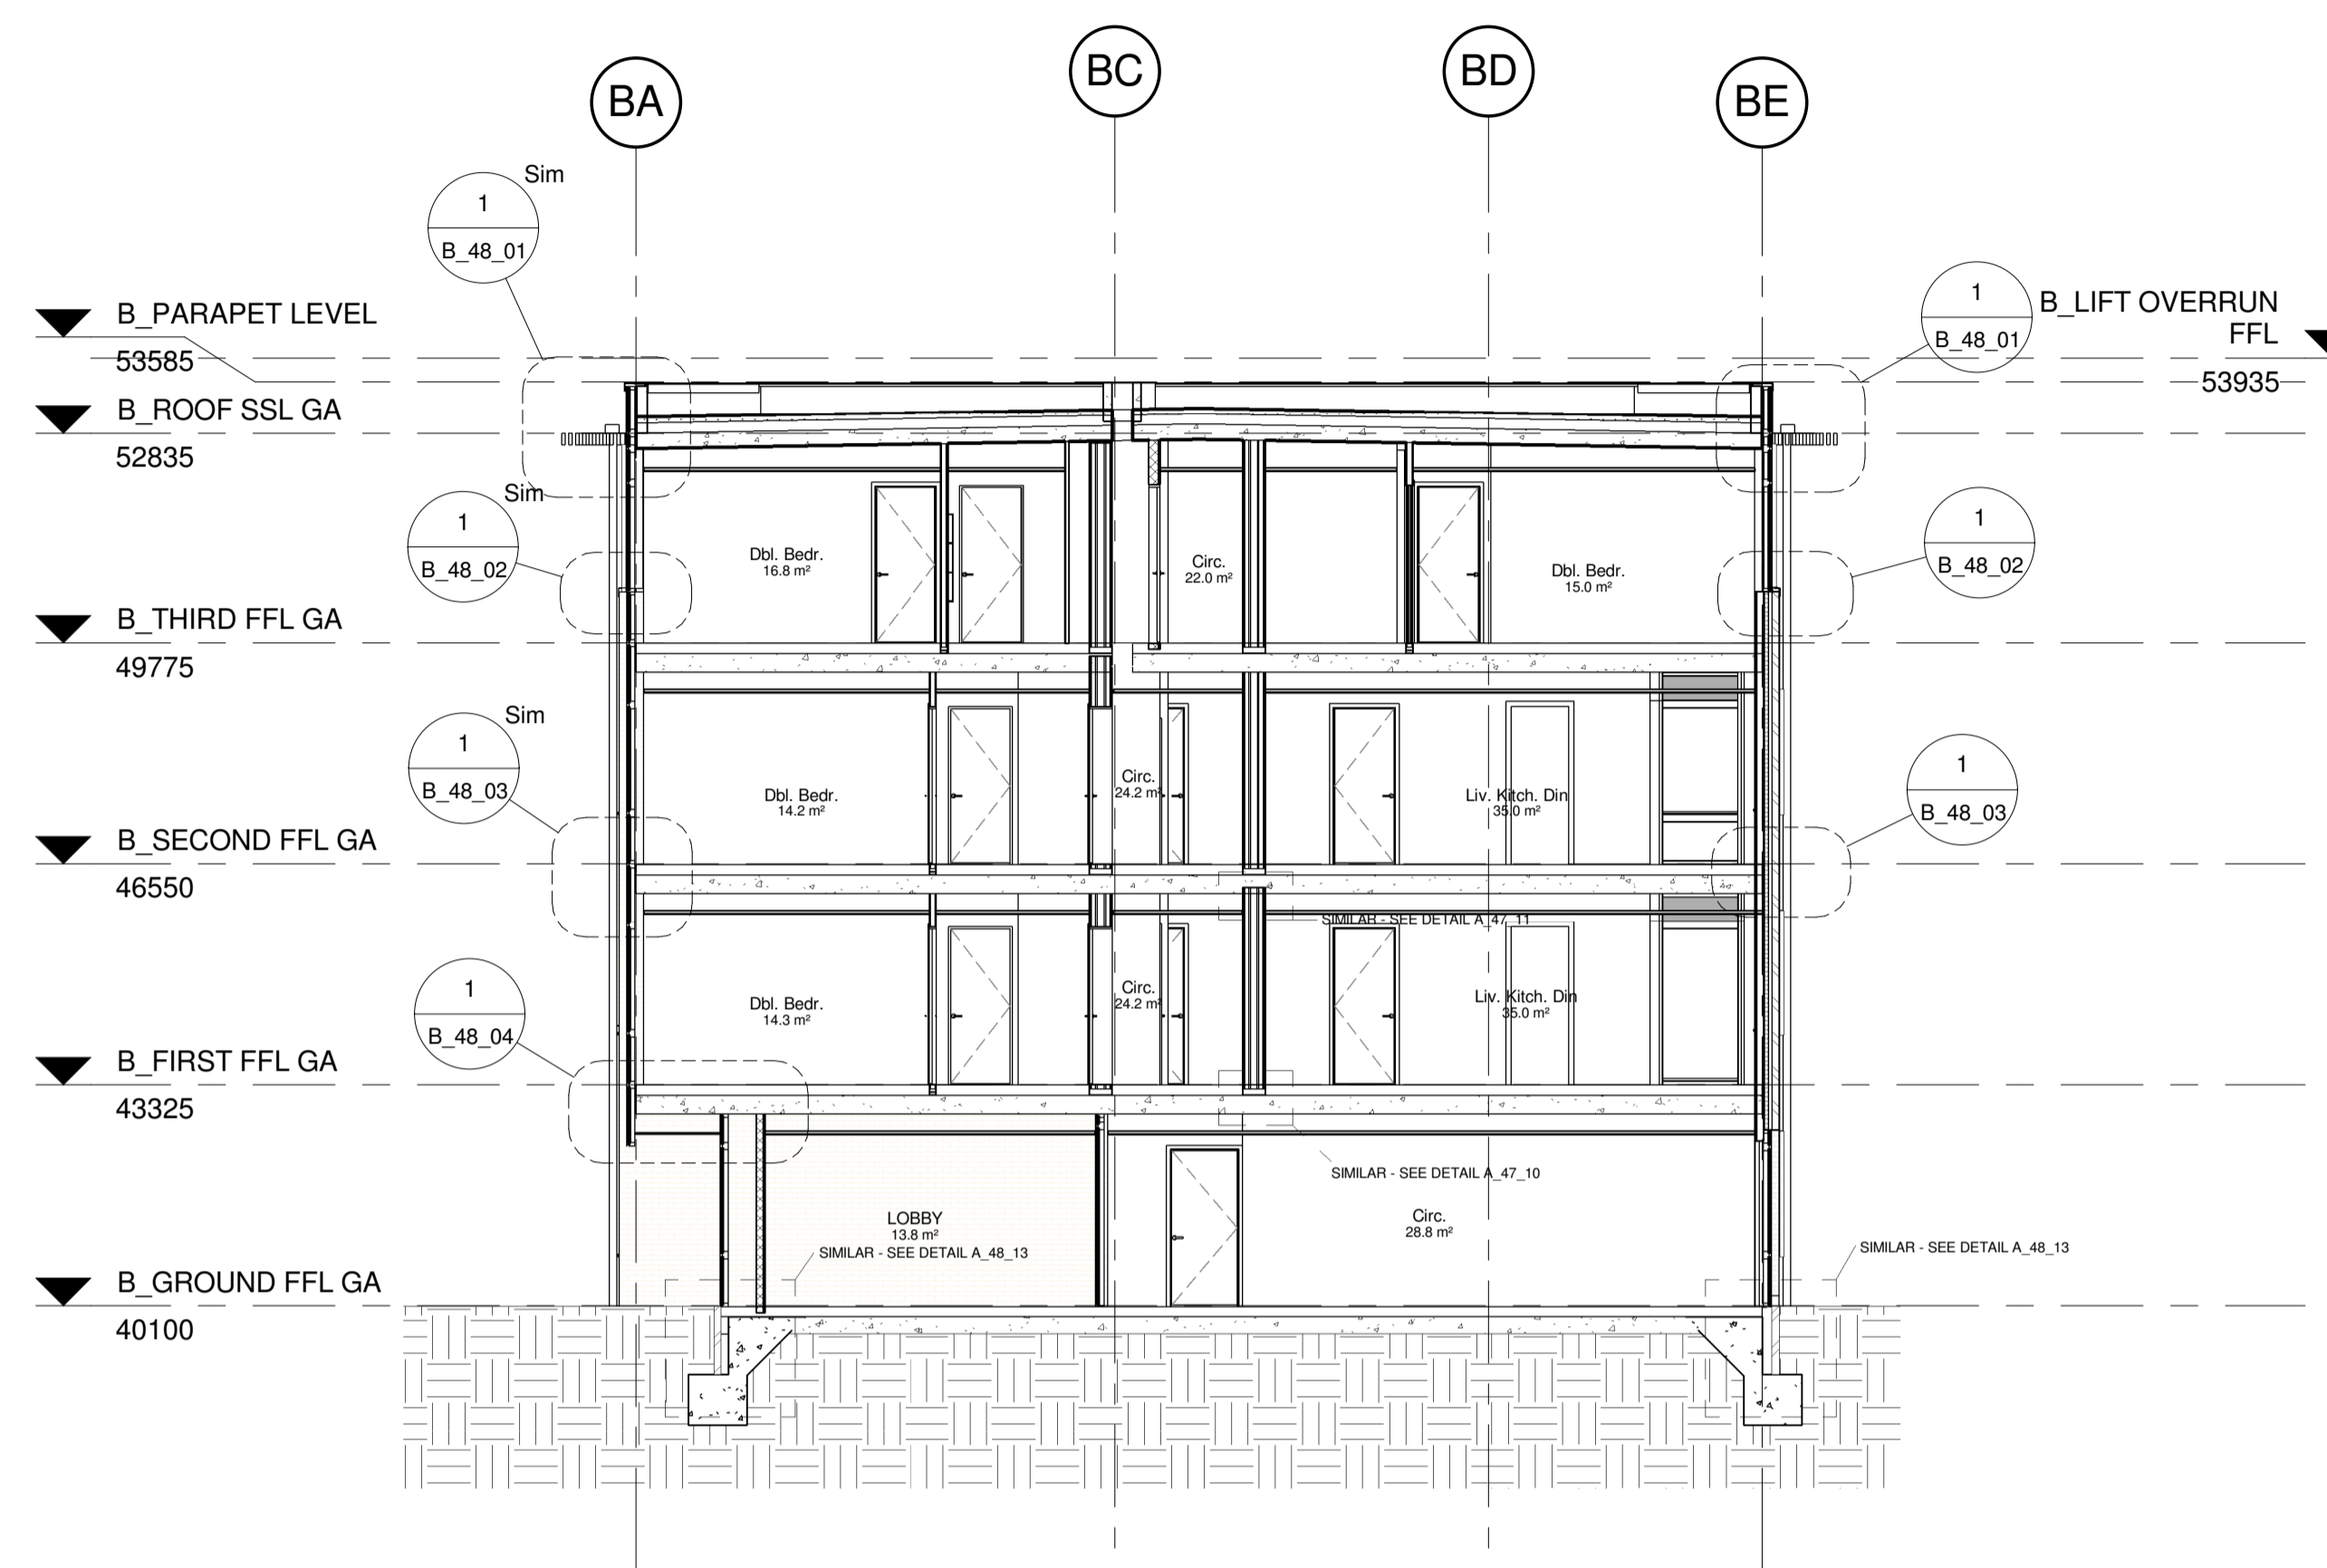

**B\_SECTION CC**  
 1 : 100

D1 PM 07.02.14 SA ISSUED FOR PLANNING

REV BY DATE CHK DESCRIPTION  
 STATUS

**PLANNING**

CONTRACTOR

**GallifordTry**

PROJECT

**St Edmunds Terrace, NW8 7QE**

CLIENT

**THE GUINNESS TRUST**

DRAWING TITLE

**BLOCK B SECTION B-B&C-C**

DATE CREATED	DATE AMENDED	SCALE	
26.06.12	07.02.14	1 : 100	@A1
DRAWN BY	AMENDED BY	CHECKED	
JL	PM	SA	

DRAWING NO & REVISION

**12308\_B\_20\_01 -D1**

The Quadrangle,  
 180 Wardour Street,  
 London W1F 8FY  
 T +44 (0)20 7287 1153  
 F +44 (0)20 7287 3675  
 www.sprunt.net

**sprunt.**