
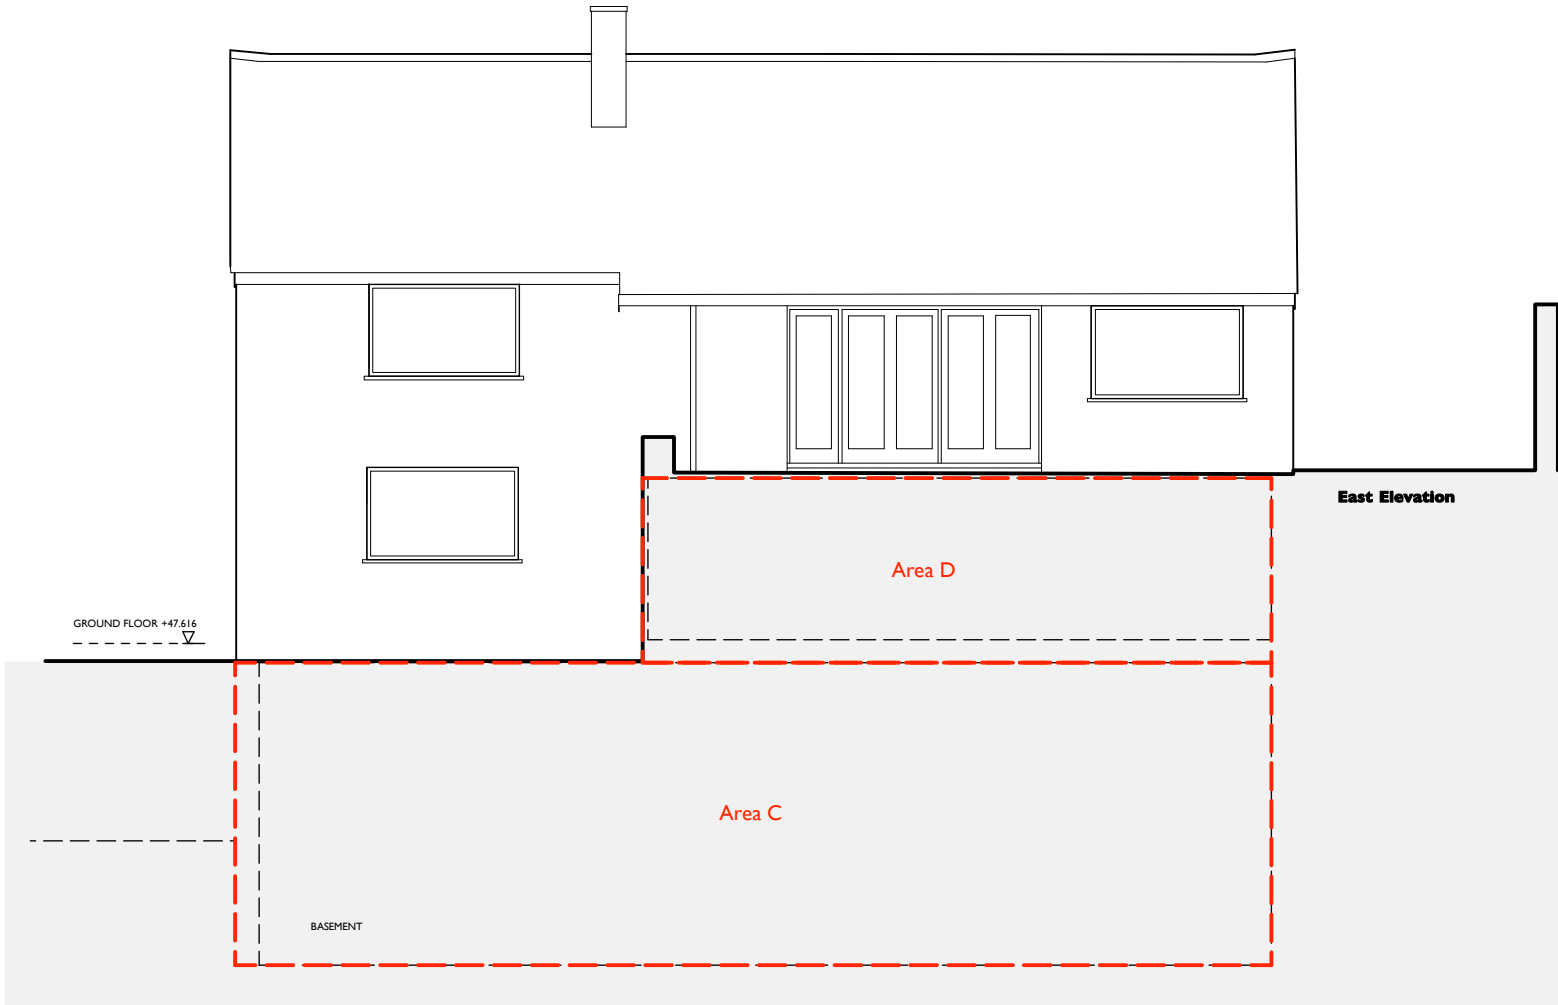


Permitted Development below  
line of existing eaves

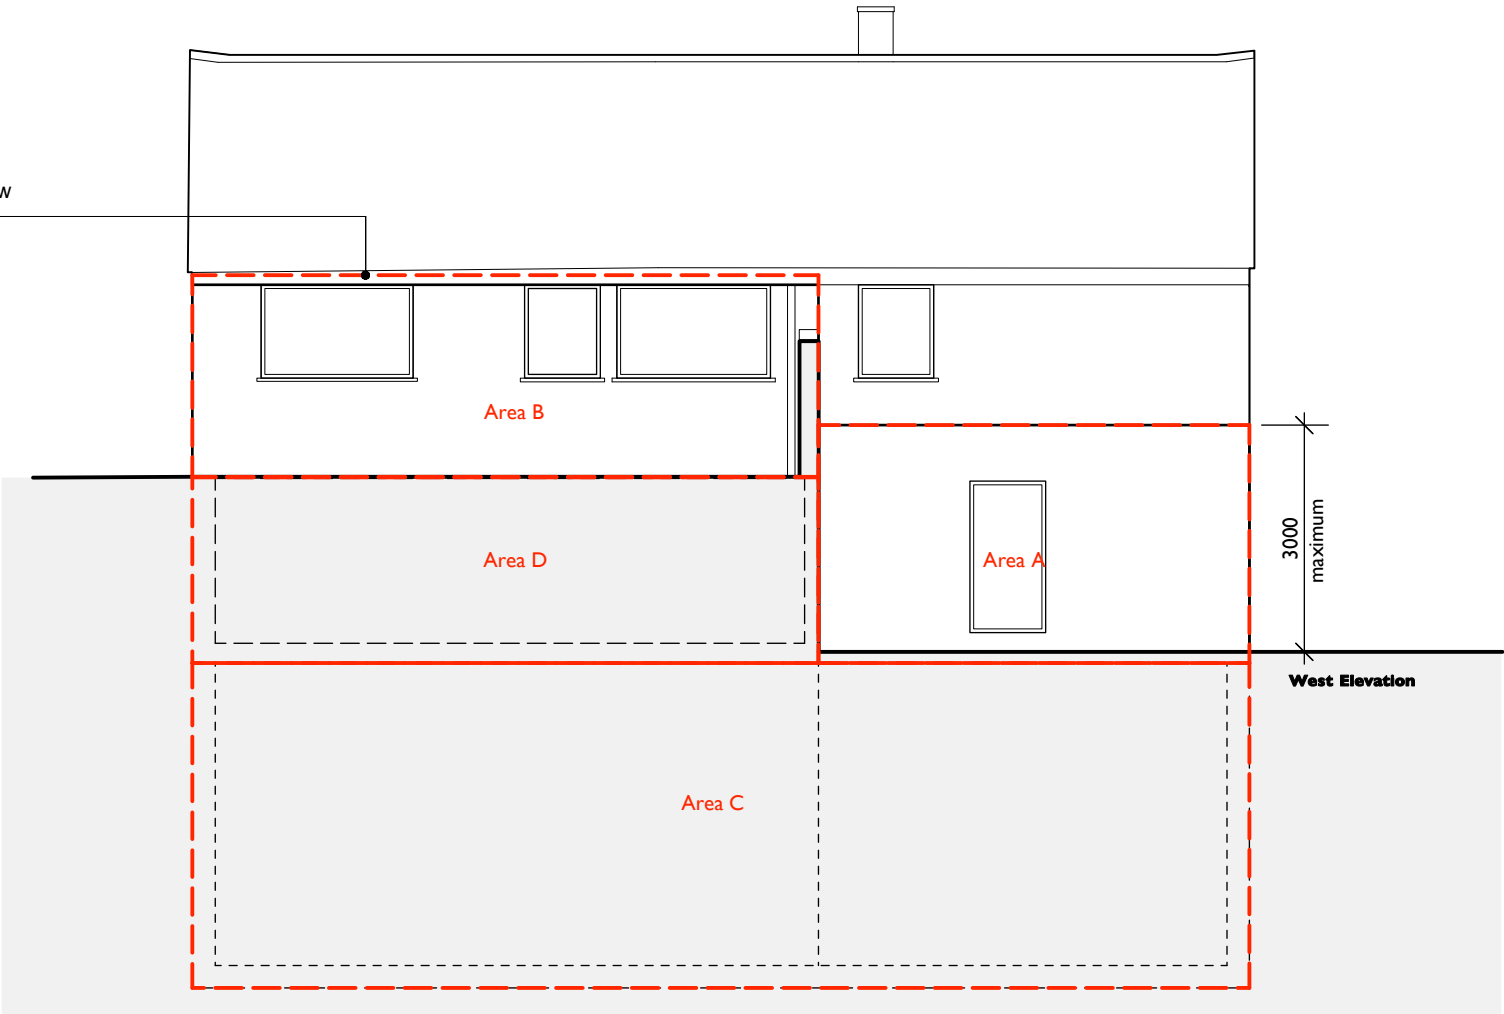

REVISIONS:

- 10.02.14 Issued for Planning submission to establish permitted development

NOTES:

Areas A & B = Proposed single story extensions within the definition of Permitted Development

Areas C & D = Basement approved within the definition of Permitted Development (ref: 2010/3118/P)

PROJECT:

THE GARDEN HOUSE

DRAWING TITLE:

PROPOSED LONG ELEVATIONS

STATUS:

PLANNING

NOTE:

Do not scale from the drawing. Any discrepancies to be reported to the architect.  
All dimensions will be taken on site prior to ordering and construction.  
Copyright remains with the architect.  
This drawing is to be read in conjunction with the specification and all other relevant drawings.

JAMES GORST  
ARCHITECTS Ltd

The House of Detention  
Clerkenwell Close  
London EC1R 0AS

t 020 7336 7140  
f 020 7336 7150  
e info@jamesgorstarchitects.com

SCALE:

1:100@A3

DRAWING NUMBER:

GH14\_300

REVISION:

-