
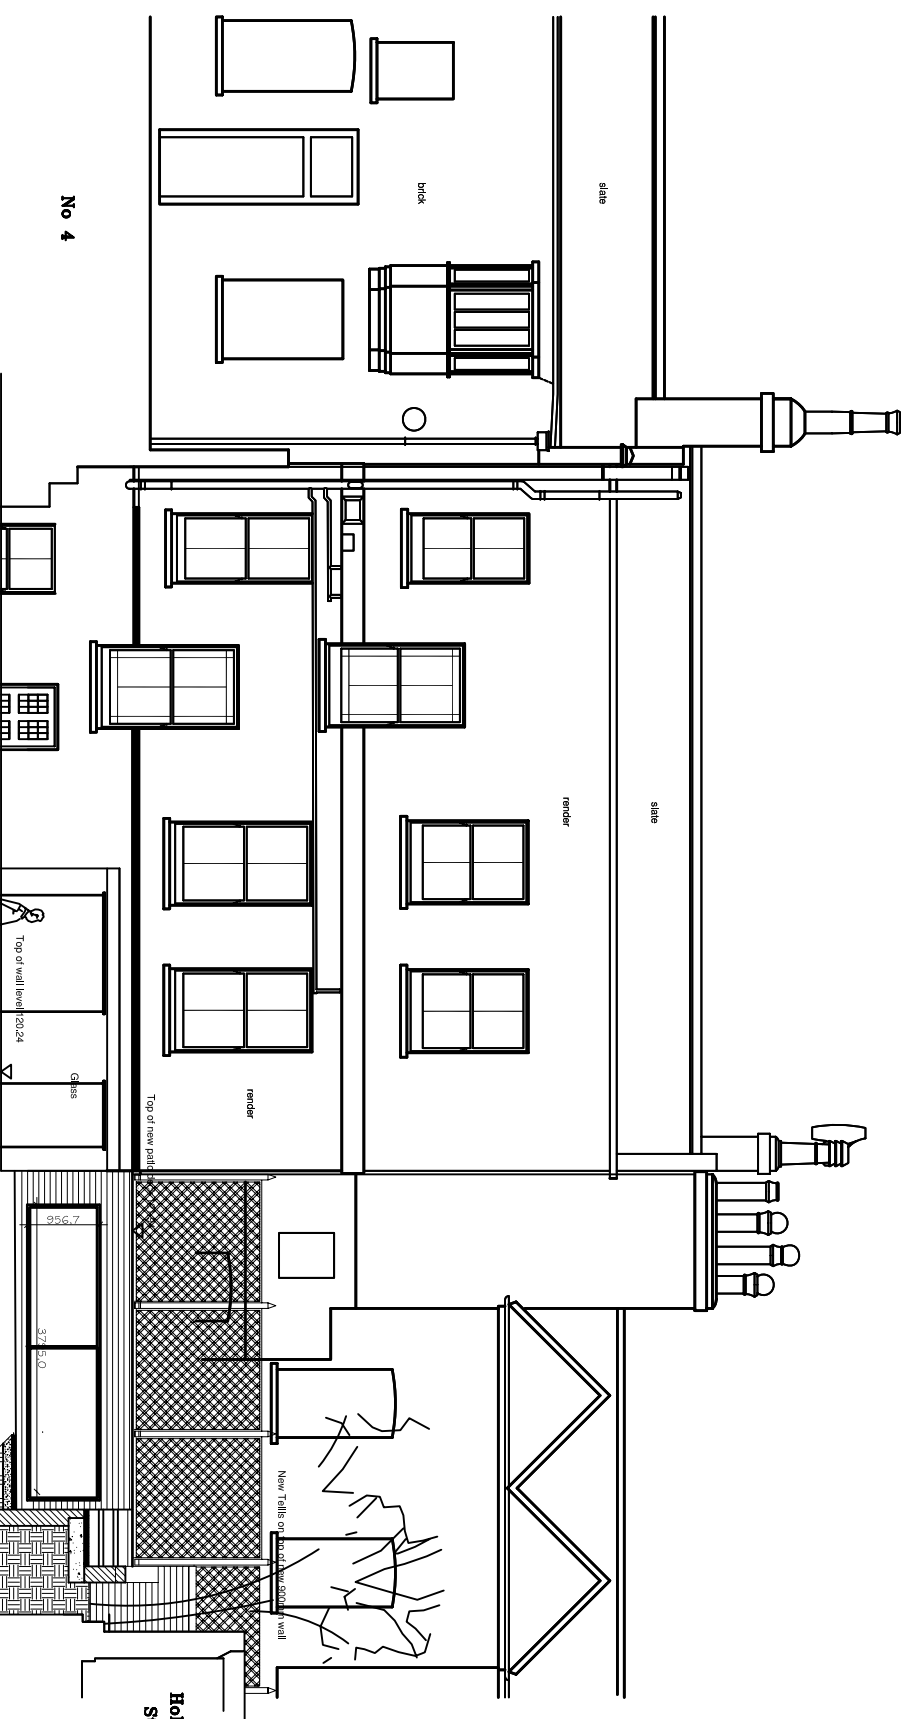


Contractor to check all dimensions on site prior to starting works and report to architect any discrepancies found. Do note scale from drawing

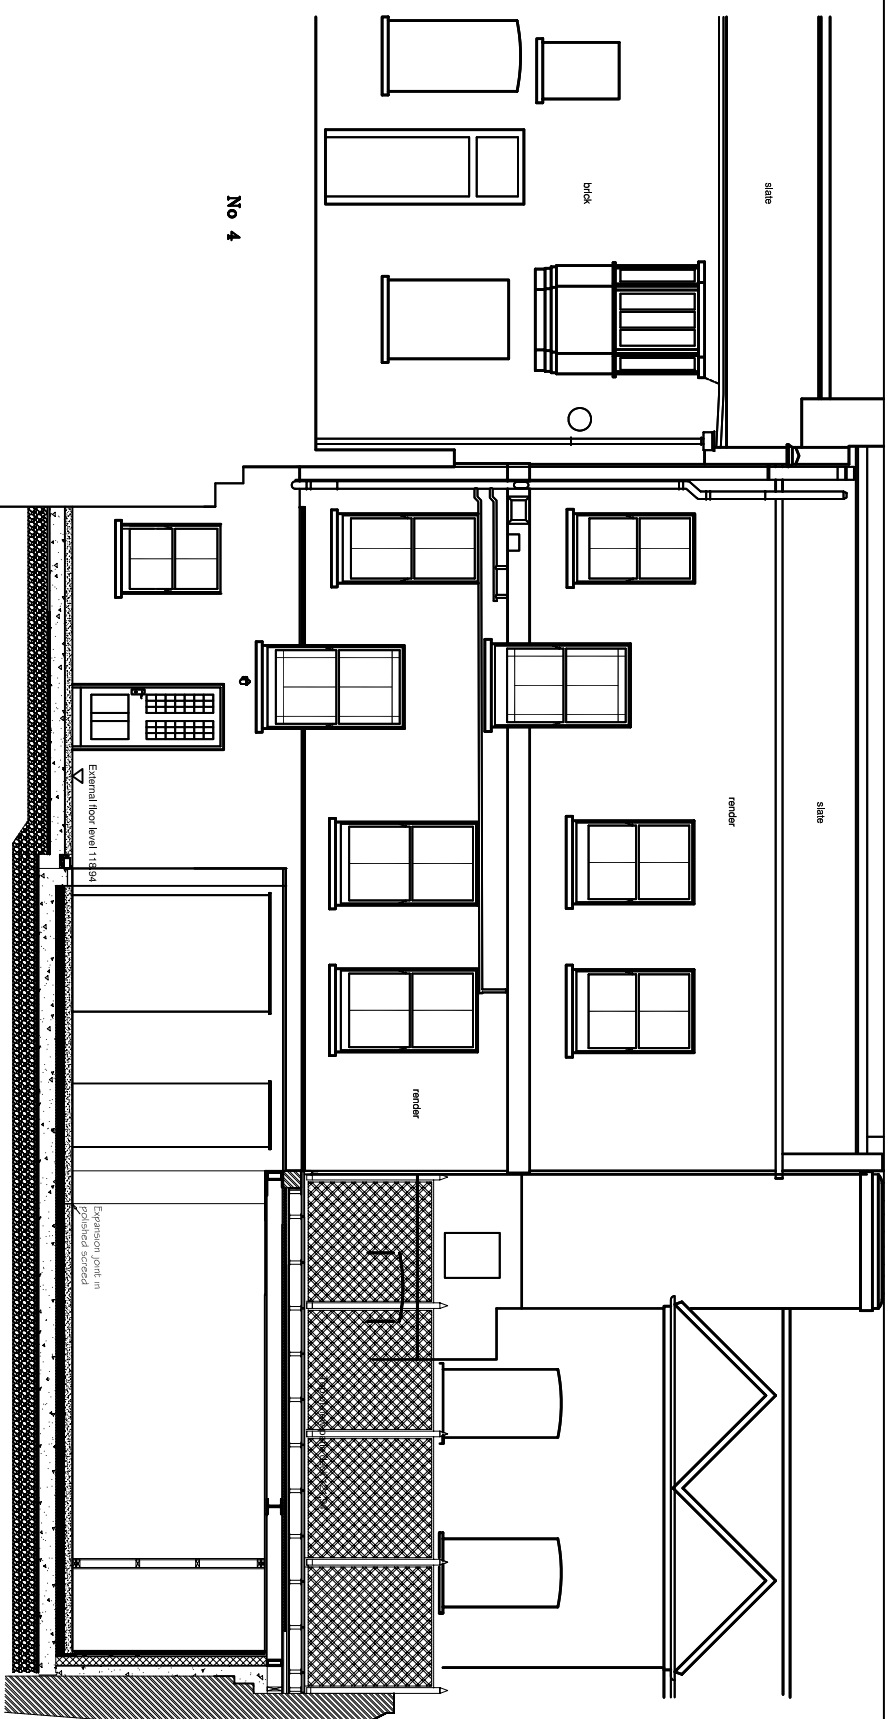

Dixon Architects
 12 Oaklands Road
 London, N20 8BA,
 email - dms@dixonarchitects.com
 020 8567 1233

Project Address:
 3 The Mount
 Proposed elevation of main building

scale 1:100	date Jan 2014	drawn by
job ref. 3TM	drawing no. PD/02	rev.
		A3 Sheet

External floor level 11834

External floor level 11887

Top of wall level 12024

Top of new path

Section C-C

Hollybush Steps

New table on top of stone wall

render

slate

slate

brick

No 4

render

slate

slate

render

slate

brick

render

slate

brick

render

slate

No 4

External floor level 11824

Expansion joint in provided screed