
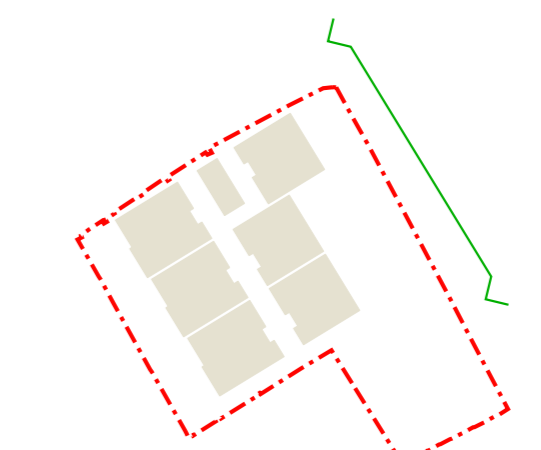
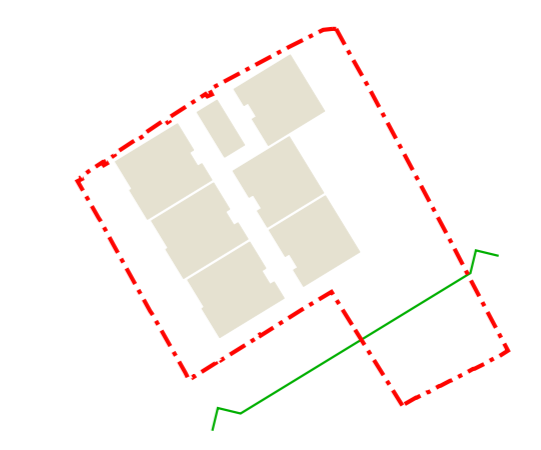
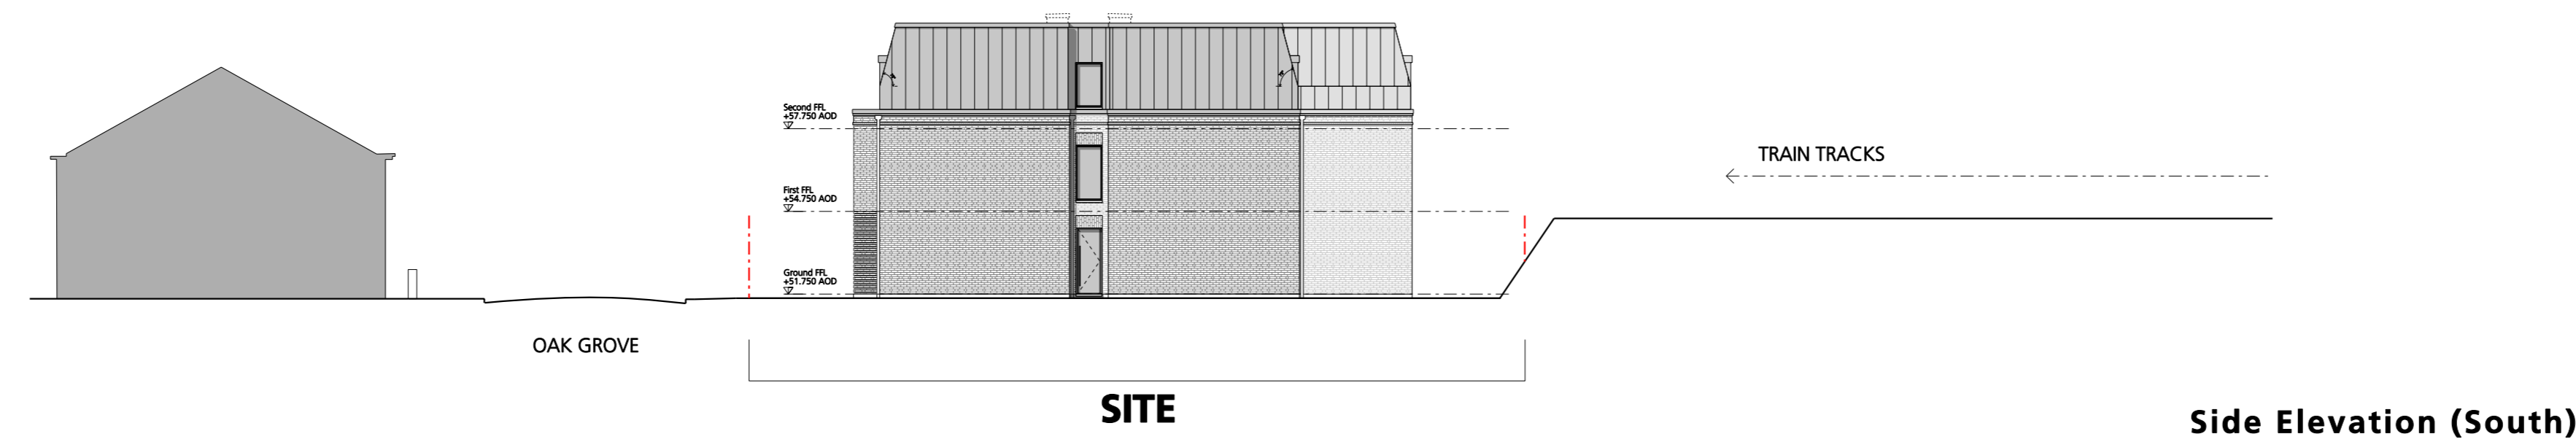


Notes: -
 Do not scale from drawings unless by agreement with HTA.
 Use figured dimensions only.
 Check all dimensions on site prior to commencing the works.
 Drawing to be read in conjunction with other relevant consultant information.
 This drawing is the copyright of HTA Architects Ltd. and must not be copied or reproduced in part, or in whole, without the express permission of HTA Architects Ltd.
 Drawing to be read in conjunction with outline specification.

Drawing Notes: -

Legend: -

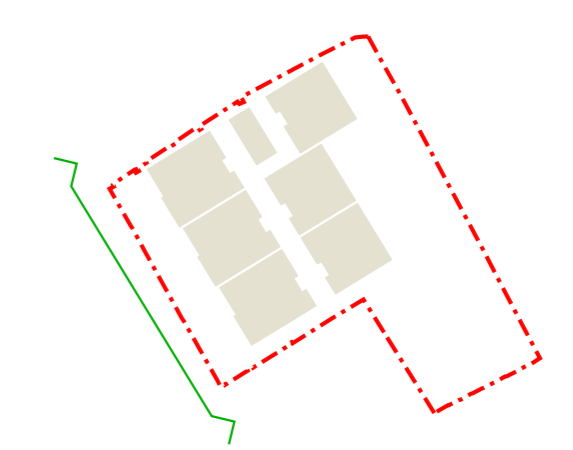

key plan

revision	date	drawn	description
A	04.02.14	PSW	Design developments to blk entrance/elevations generally
-	28.01.14	PSW	Initial Issue

FOR PLANNING

POCKET LIVING LTD
Oak Grove, Camden, NW2 3LR
 client / job name

Block Elevations
 drawing title

OGC-AL02-040 **A**
 drawing number revision

job reference scale drawn
POC-OGC **1:200 @ A1, 1:400 @ A3** **MFN**

106-110 Kentish Town Road London UK NW1 9PX
 P (020) 7485 8555 F (020) 7485 1232 info@hta.co.uk **hta**