



ELEVATION 1
Scale 1:20

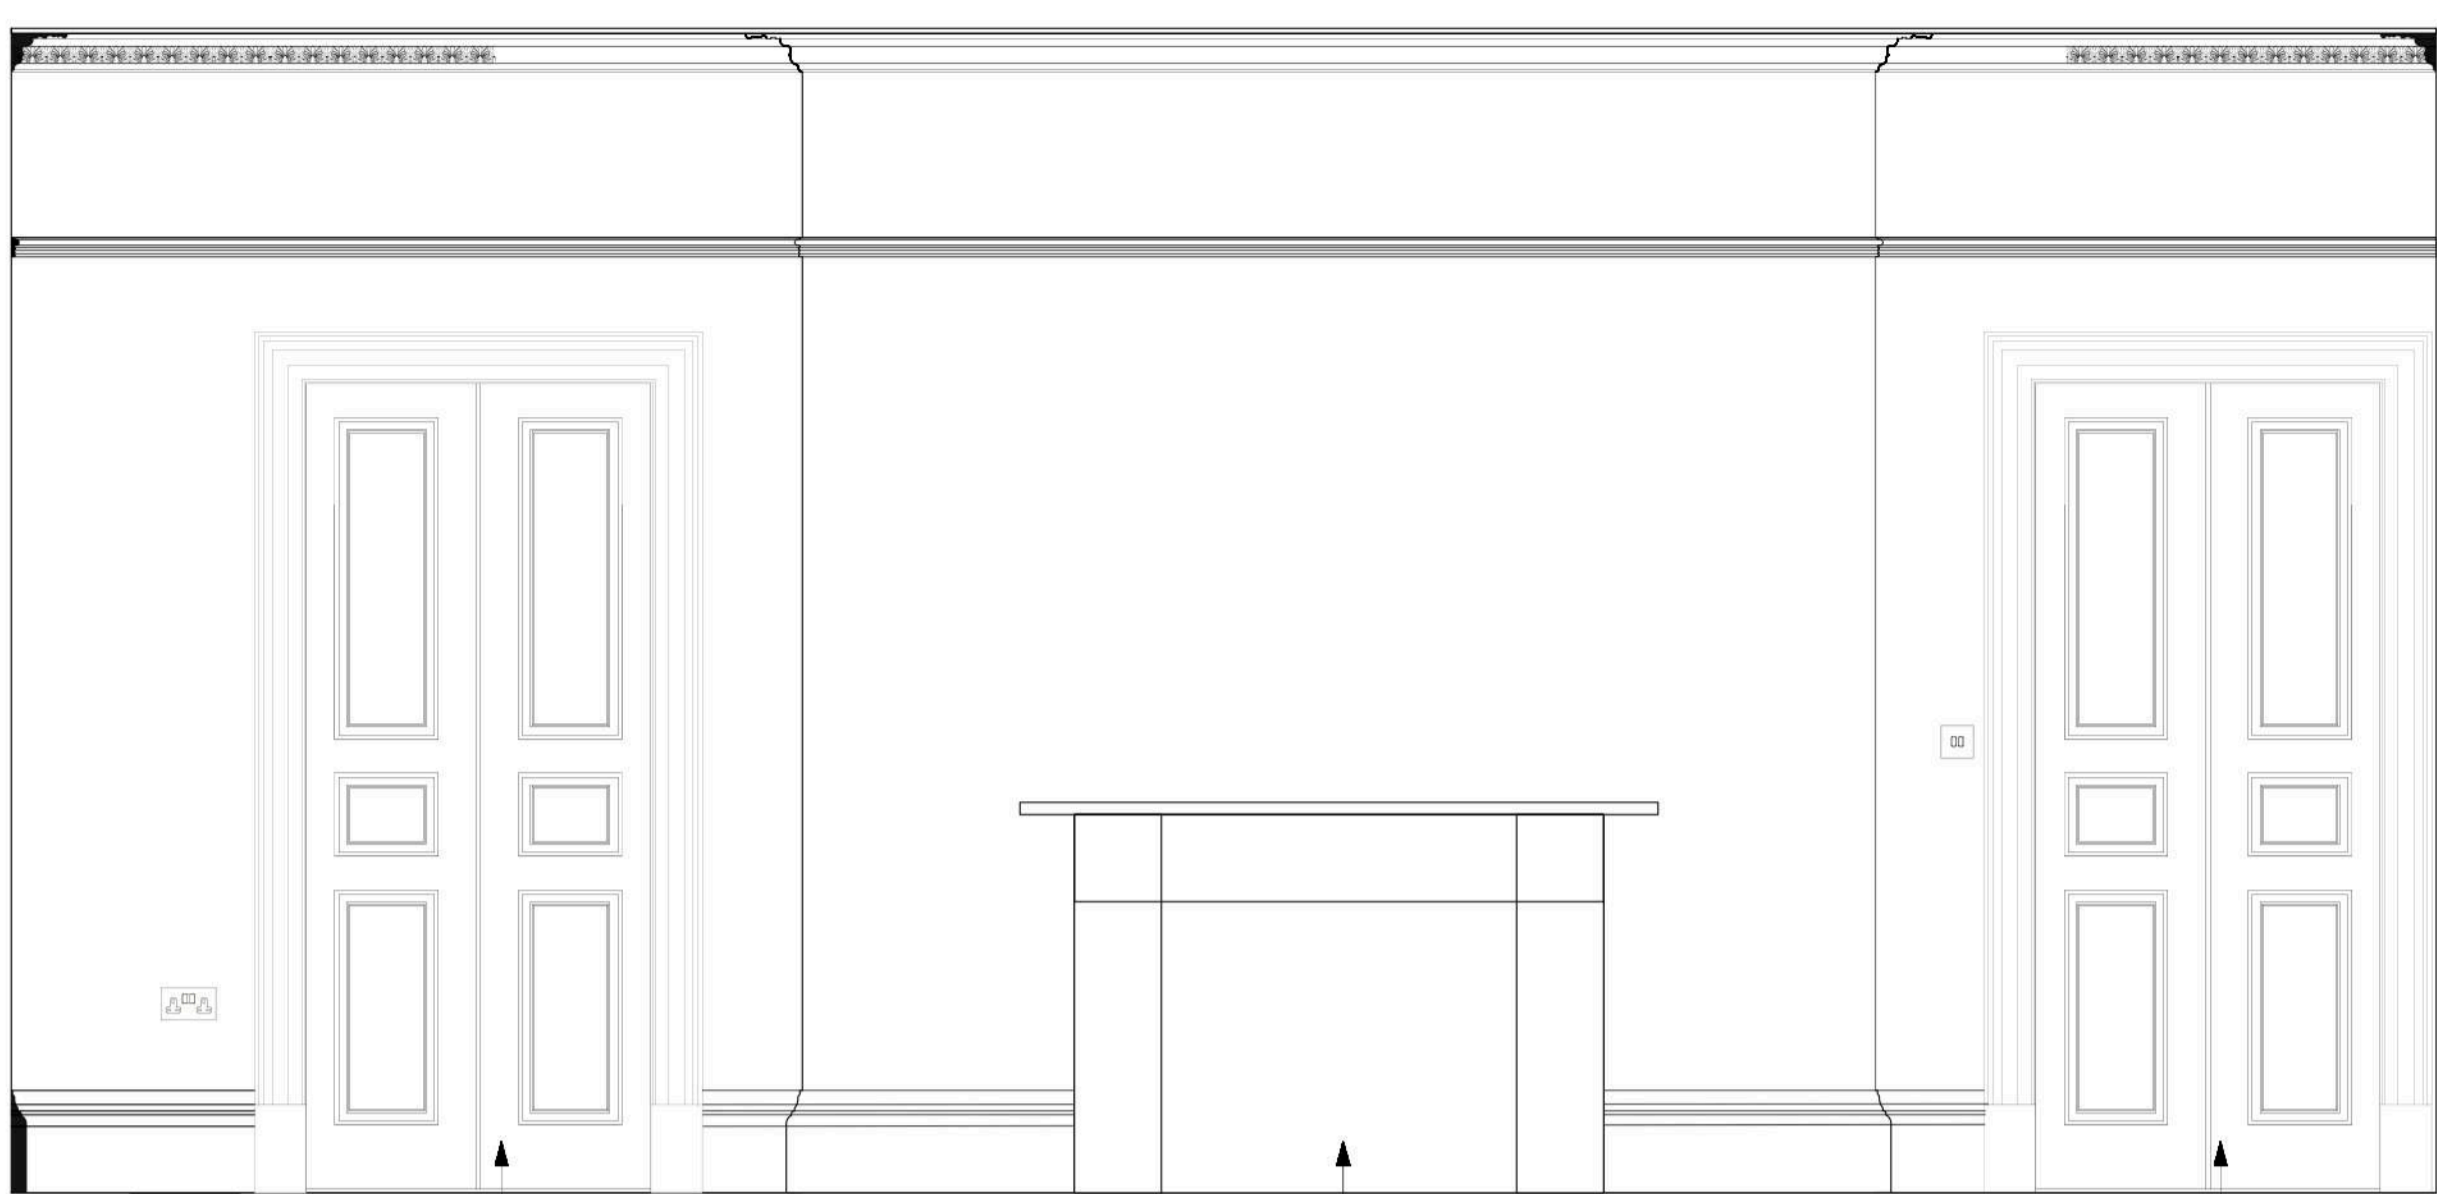

ELEVATION 2
Scale 1:20

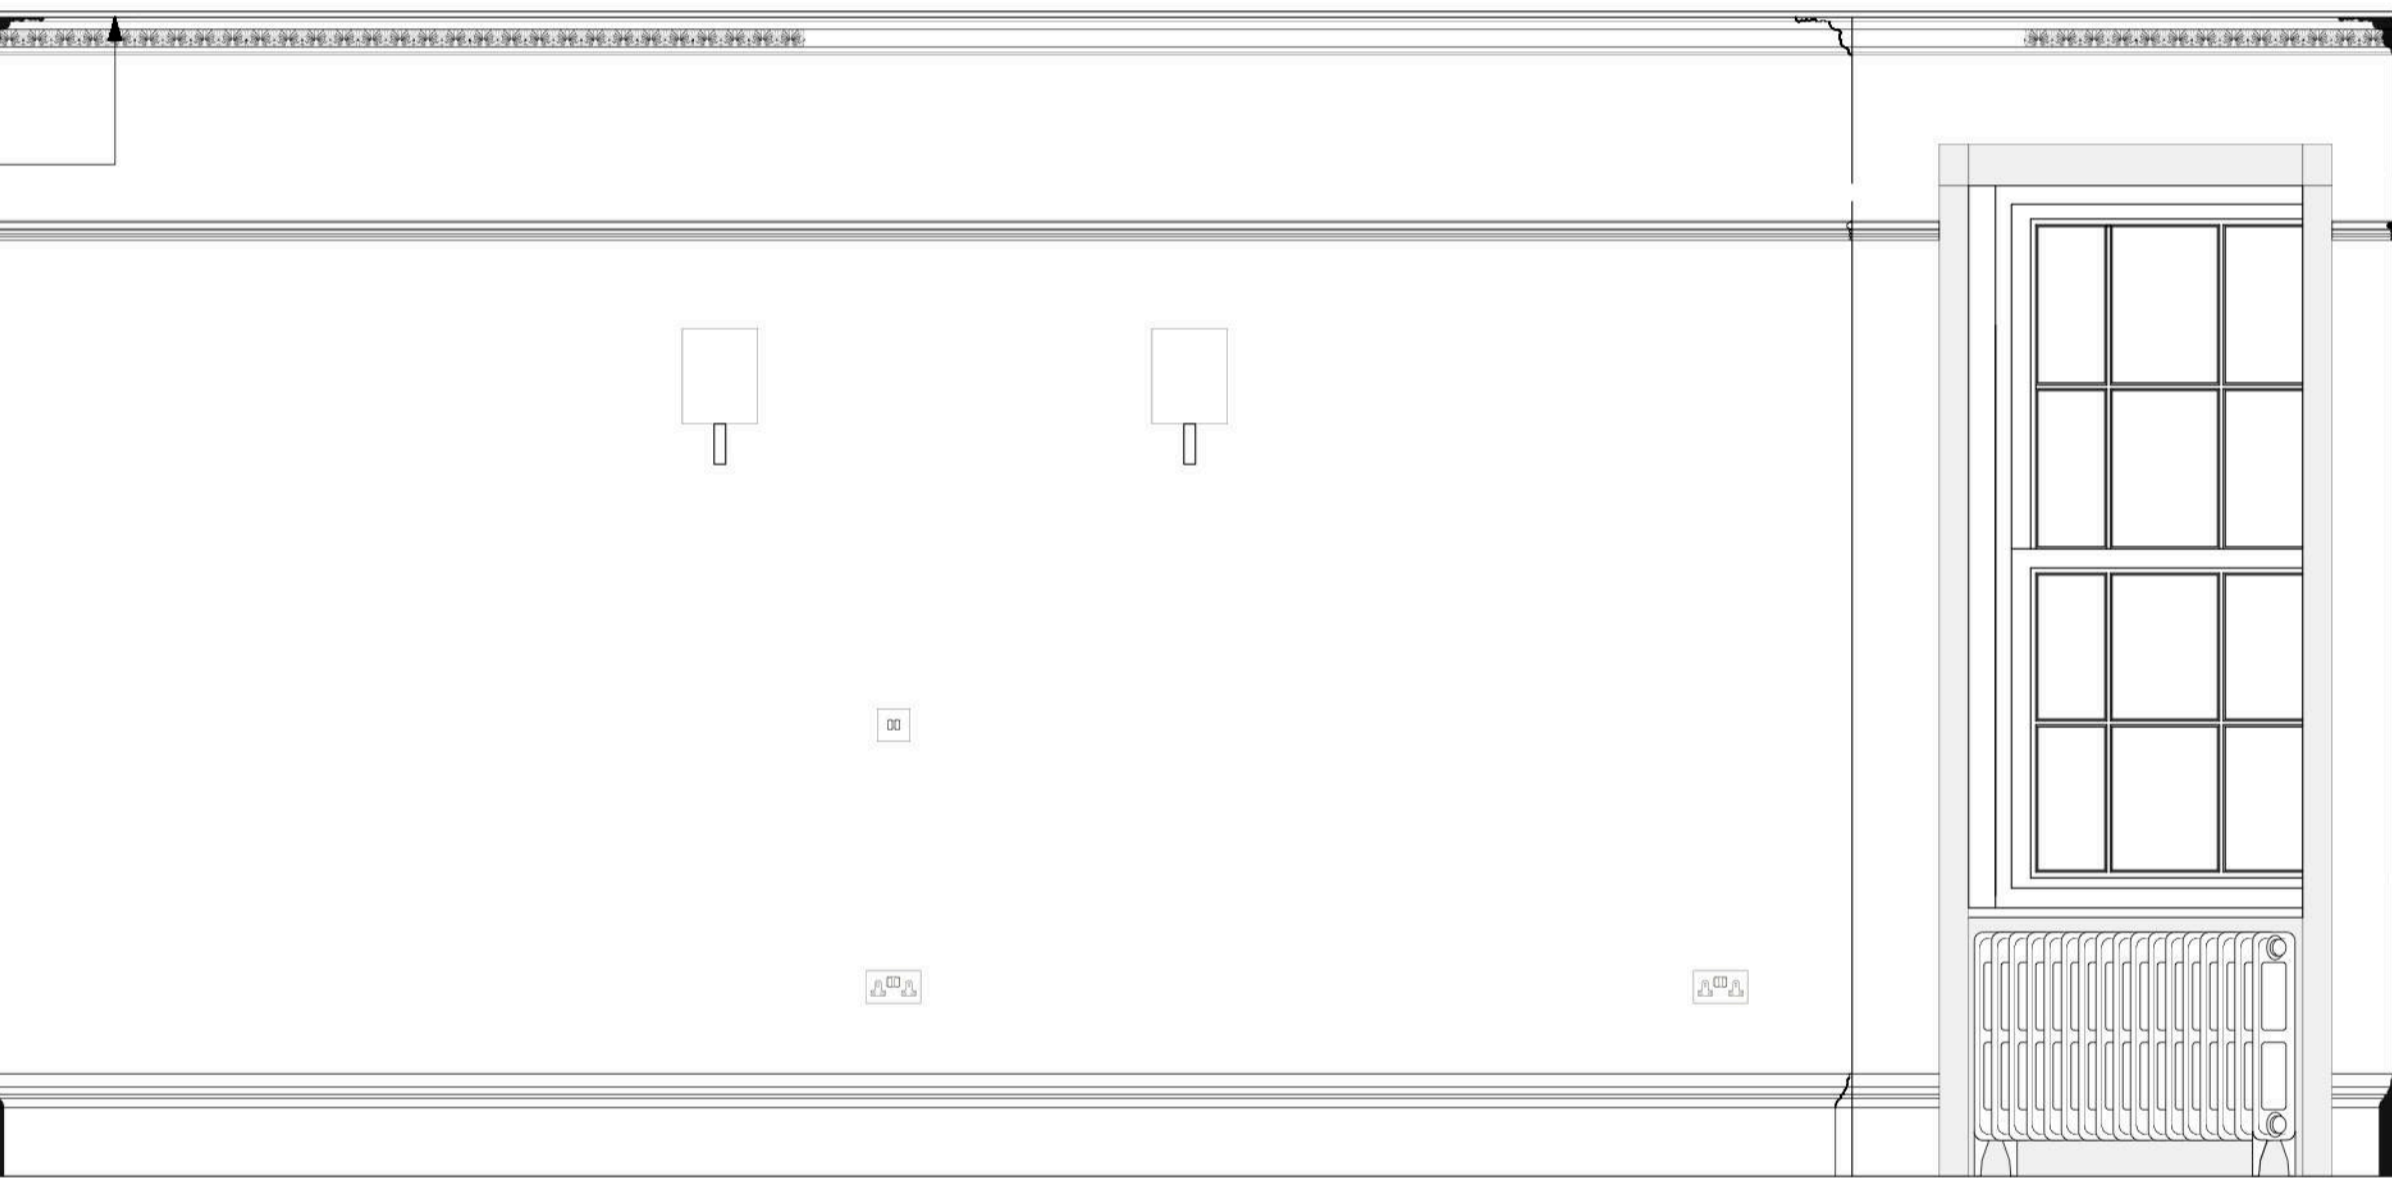

ELEVATION 3
Scale 1:20



ELEVATION 4
Scale 1:20

O/A Ceiling Ht to be 3m

All original timber mouldings around windows to be reinstated as per the Lauard report

A door was been positioned here with the original timber details disregarded.



KEY PLAN
Scale 1:500

NOTE: For full details of all pipe runs, drainage runs, cable management and mechanical ventilation refer to mechanical and electrical sub-contractors drawings

Rev A: August 2013 - Planning and Listed Bldg Consent Submission
Rev B: August 2013 - Electrics amended
Rev C: January 2014 - Revised Planning and Listed Bldg Consent Submission

REVISED PLANNING & LISTED BLDG CONSENT SUBMISSION

AP (a.) alan power (ARCHITECTS.) <small>Alan Power Architects Ltd 13 Northam Road London, W11 2BP Tel: 020 7229 9175 Fax: 020 7221 4172</small>	DRAWING ROOM NO: R1.11 SHEET 2	DRWG. N°. 492/R1.11-2
	PROJECT THE ELMS FITZROY PARK, N6 6HS	Rev. C
	CLIENT ELM INTERNATIONAL LTD.	Scale 1:100 @ A3
	Date Dec 2012	Drawn

DO NOT SCALE FROM THIS DRAWING. ALL DIMENSIONS TO BE CHECKED ON SITE AND DISCREPANCIES REPORTED TO ARCHITECT