



PLAN
Scale 1:50

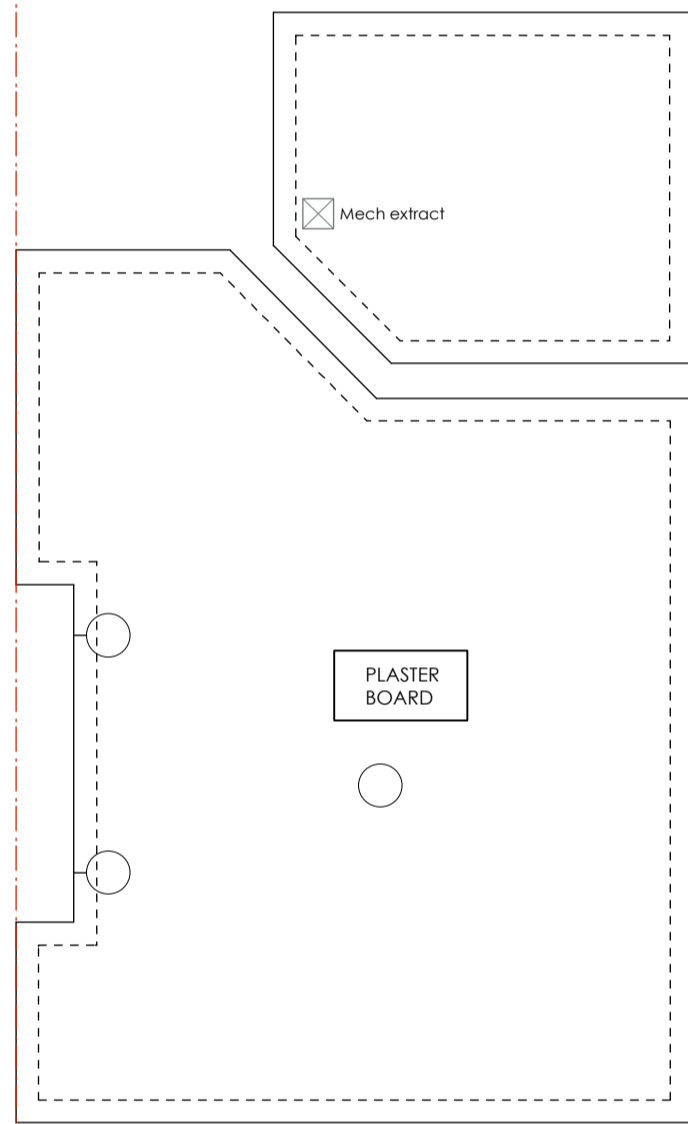


REFLECTIVE CEILING PLAN
Scale 1:50

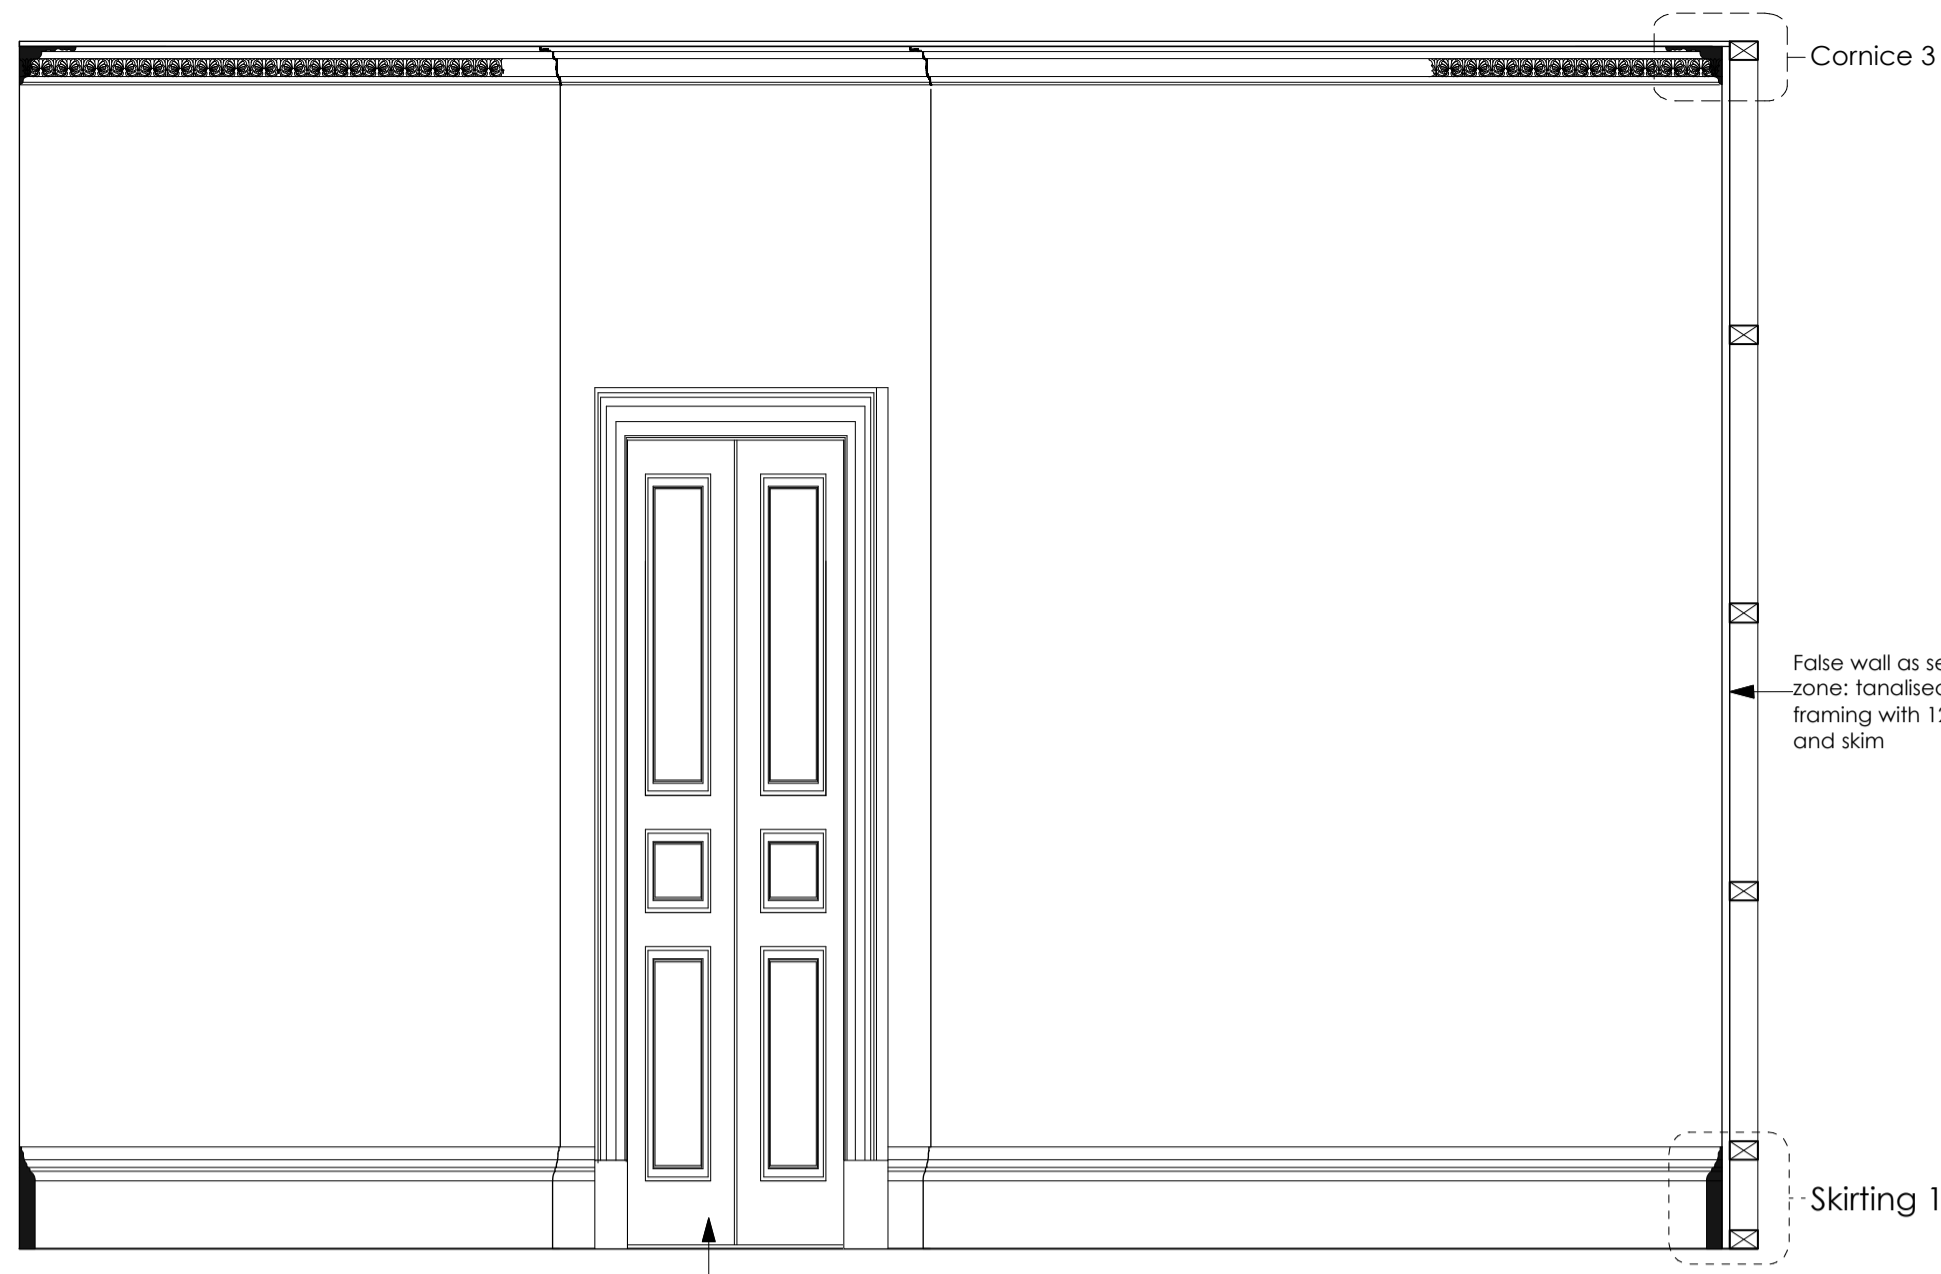


ELEVATION 1
Scale 1:20

Door Type 1

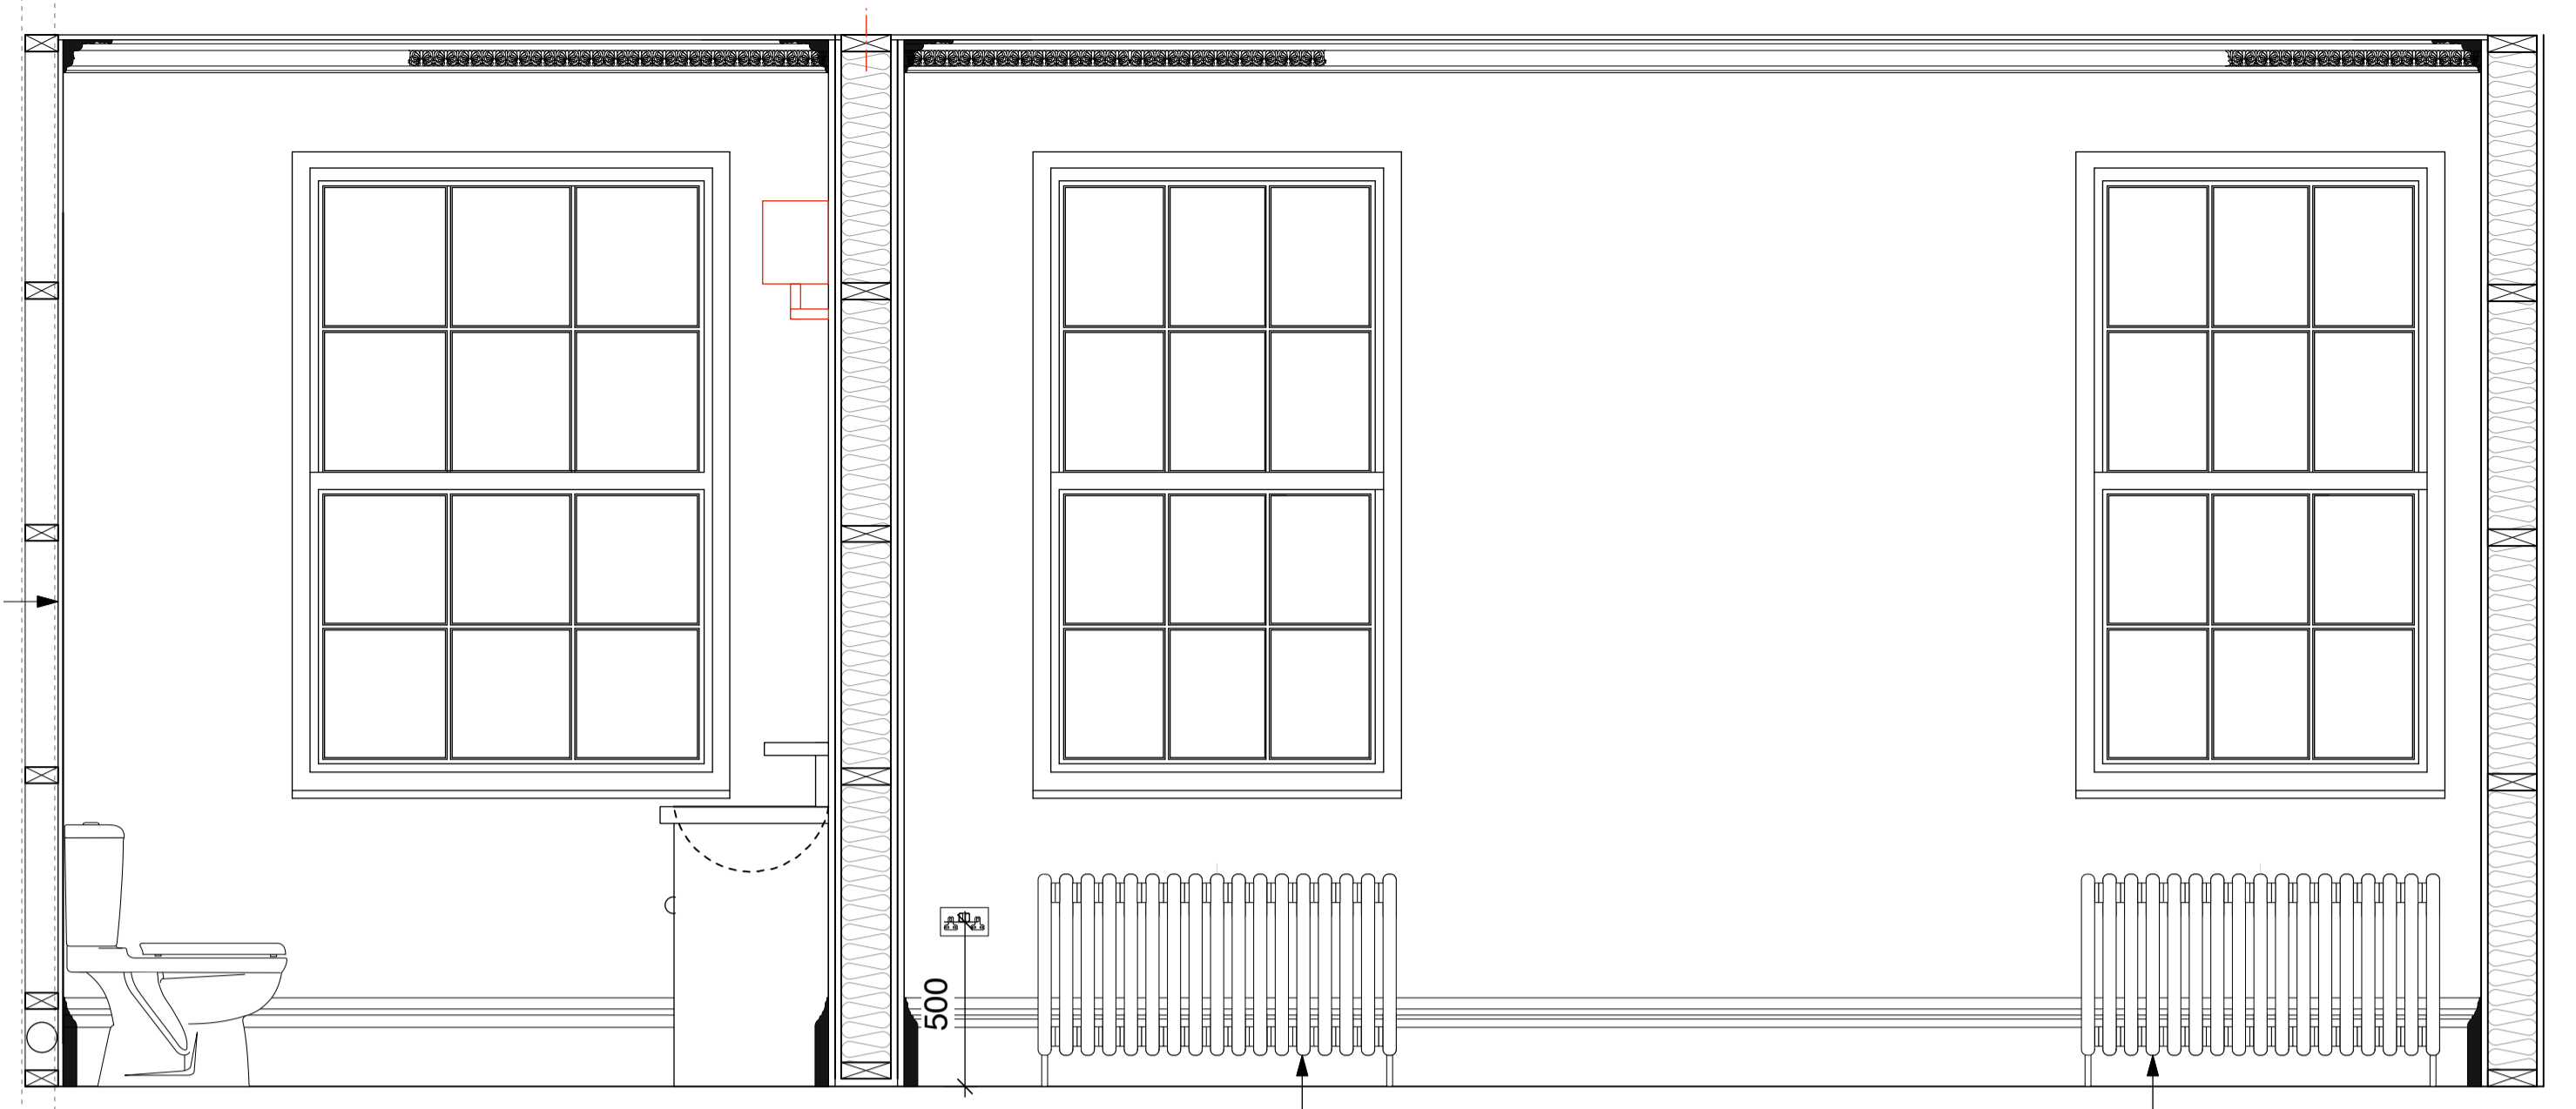


ELEVATION 2
Scale 1:20

New floor build up: carpet on underlay on screed on insulation: details by contractor

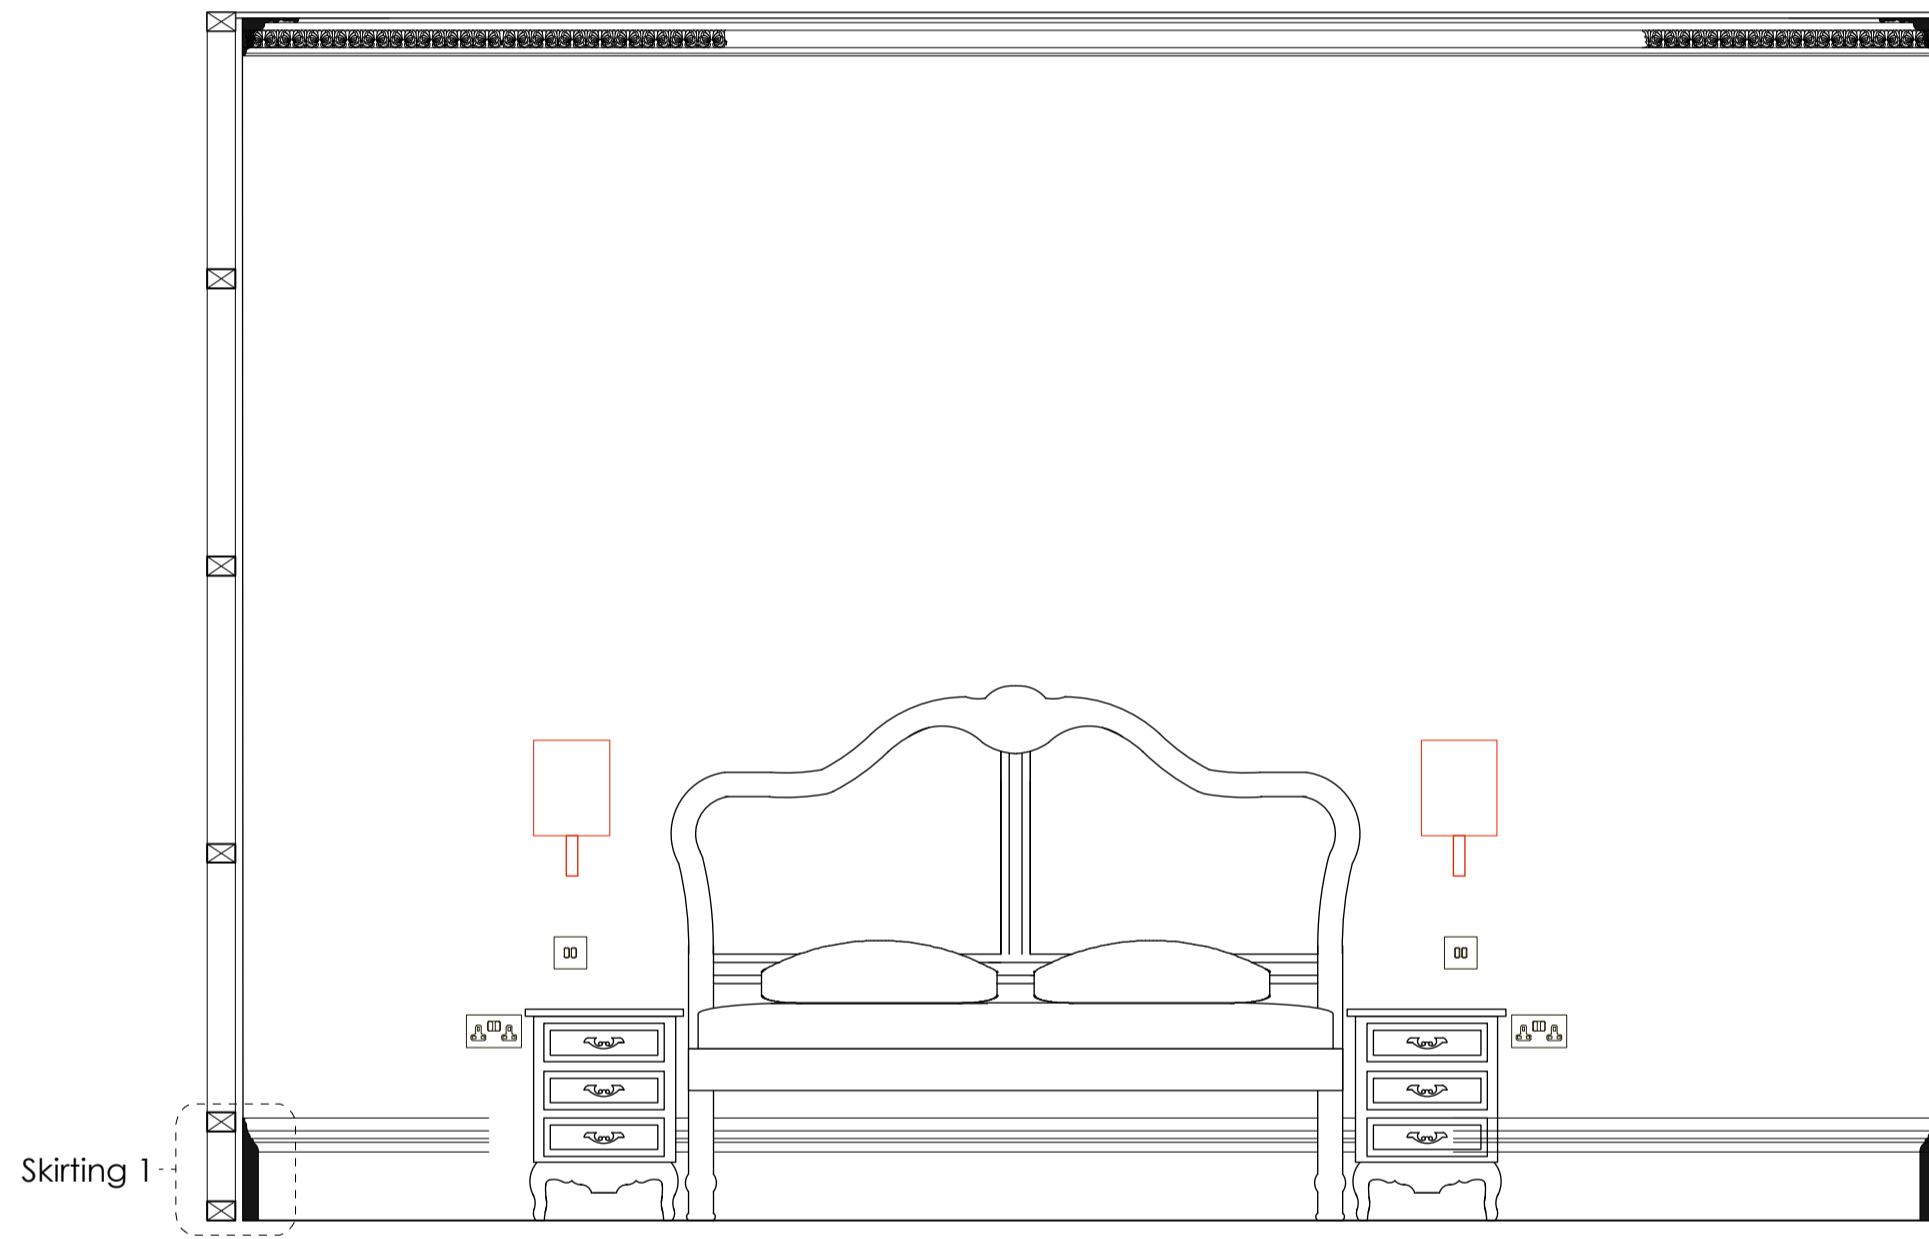


ELEVATION 3
Scale 1:20

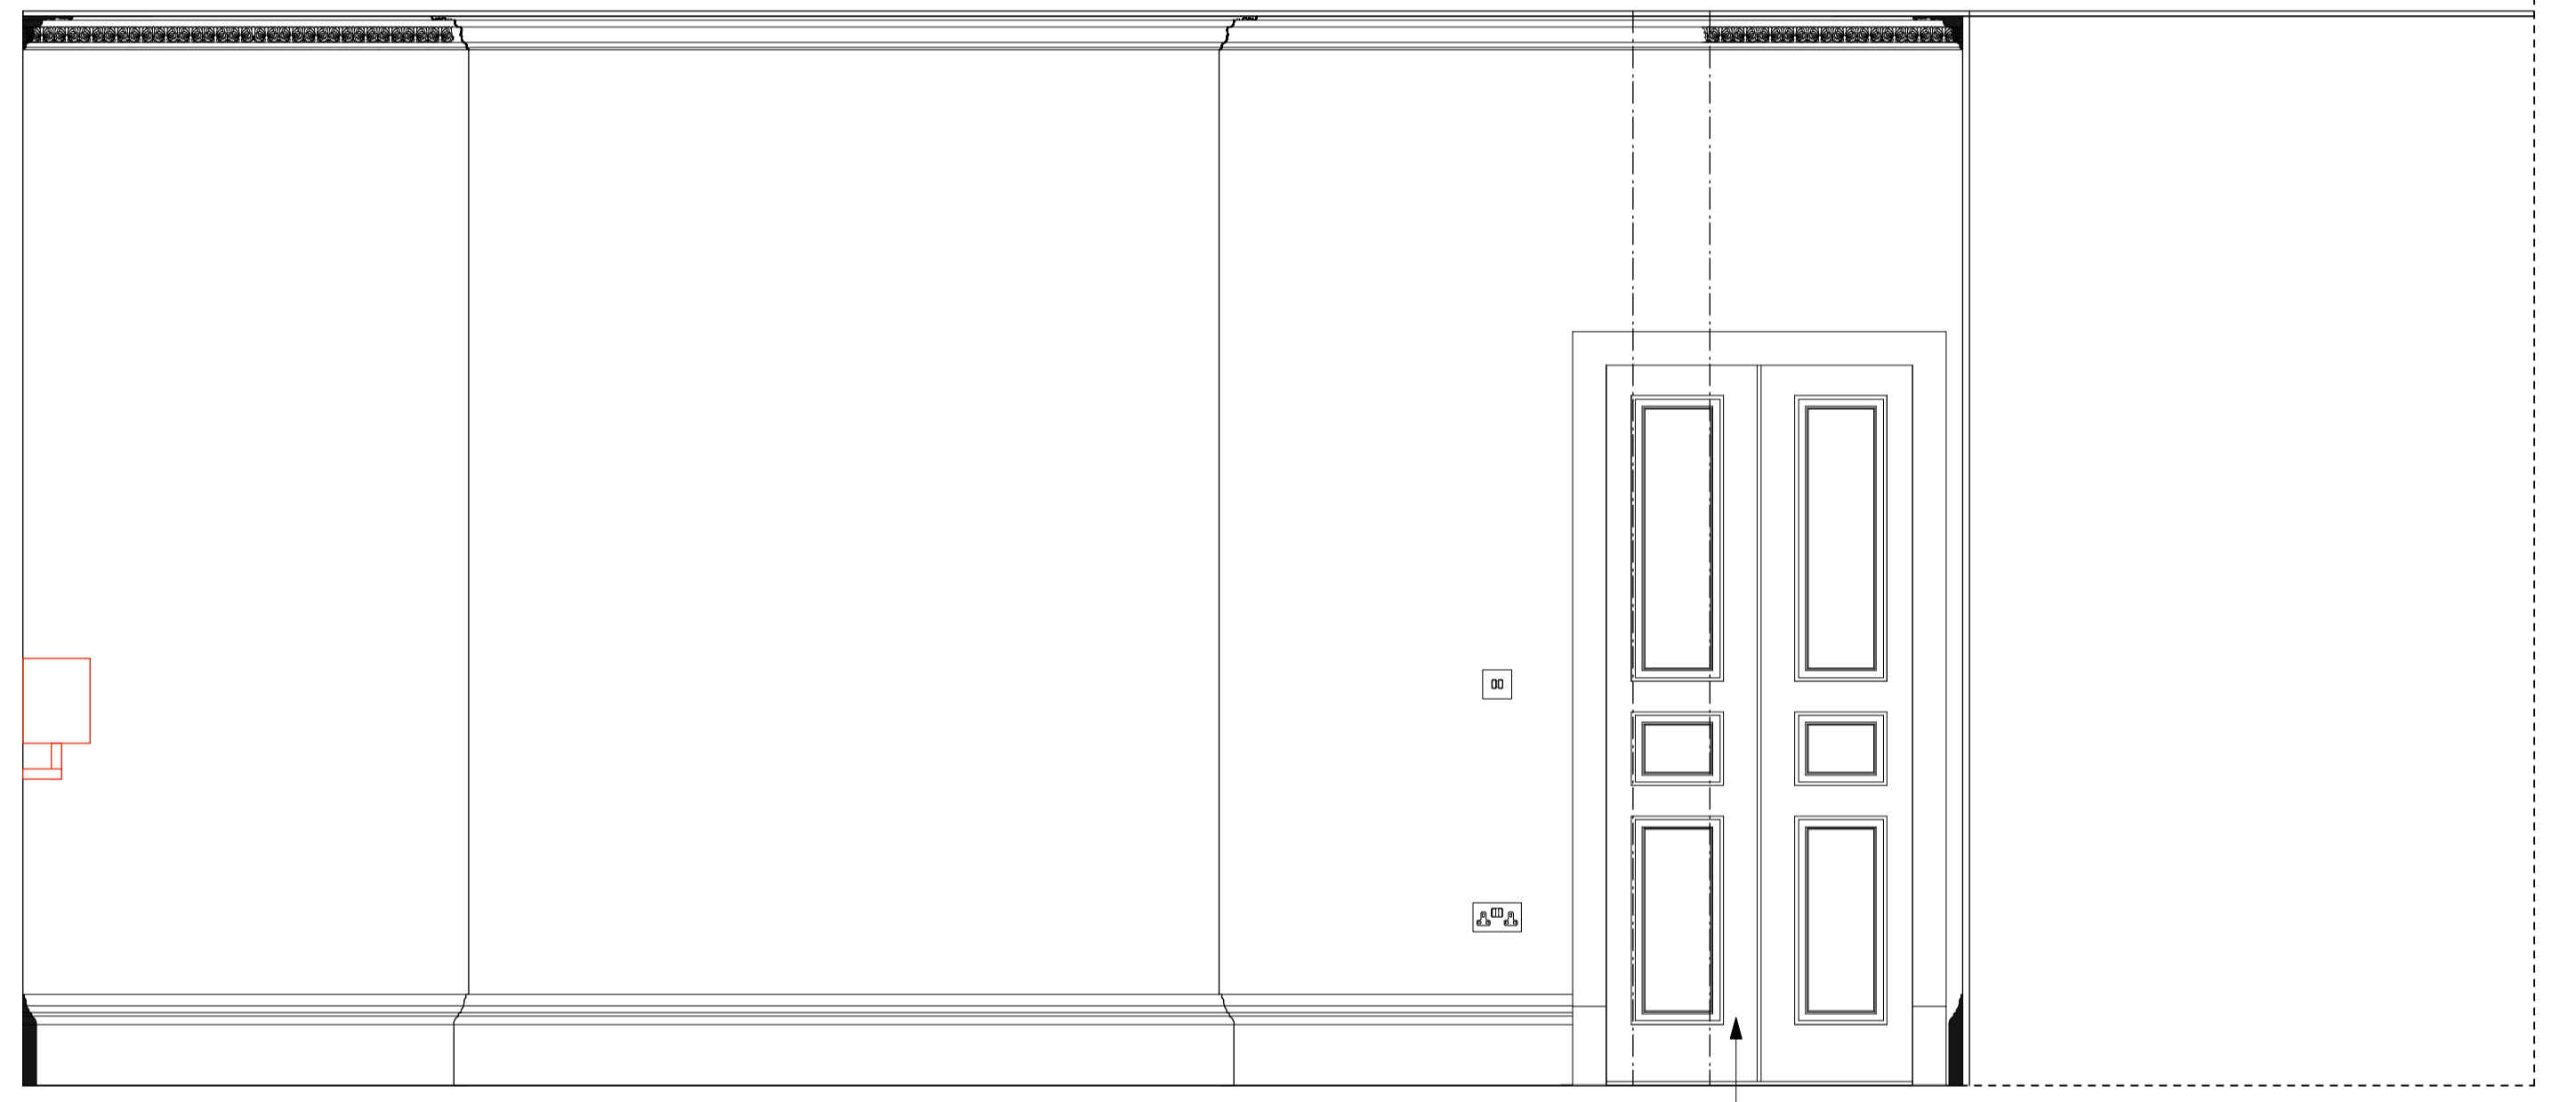


ELEVATION 4
Scale 1:20


Door Type 1

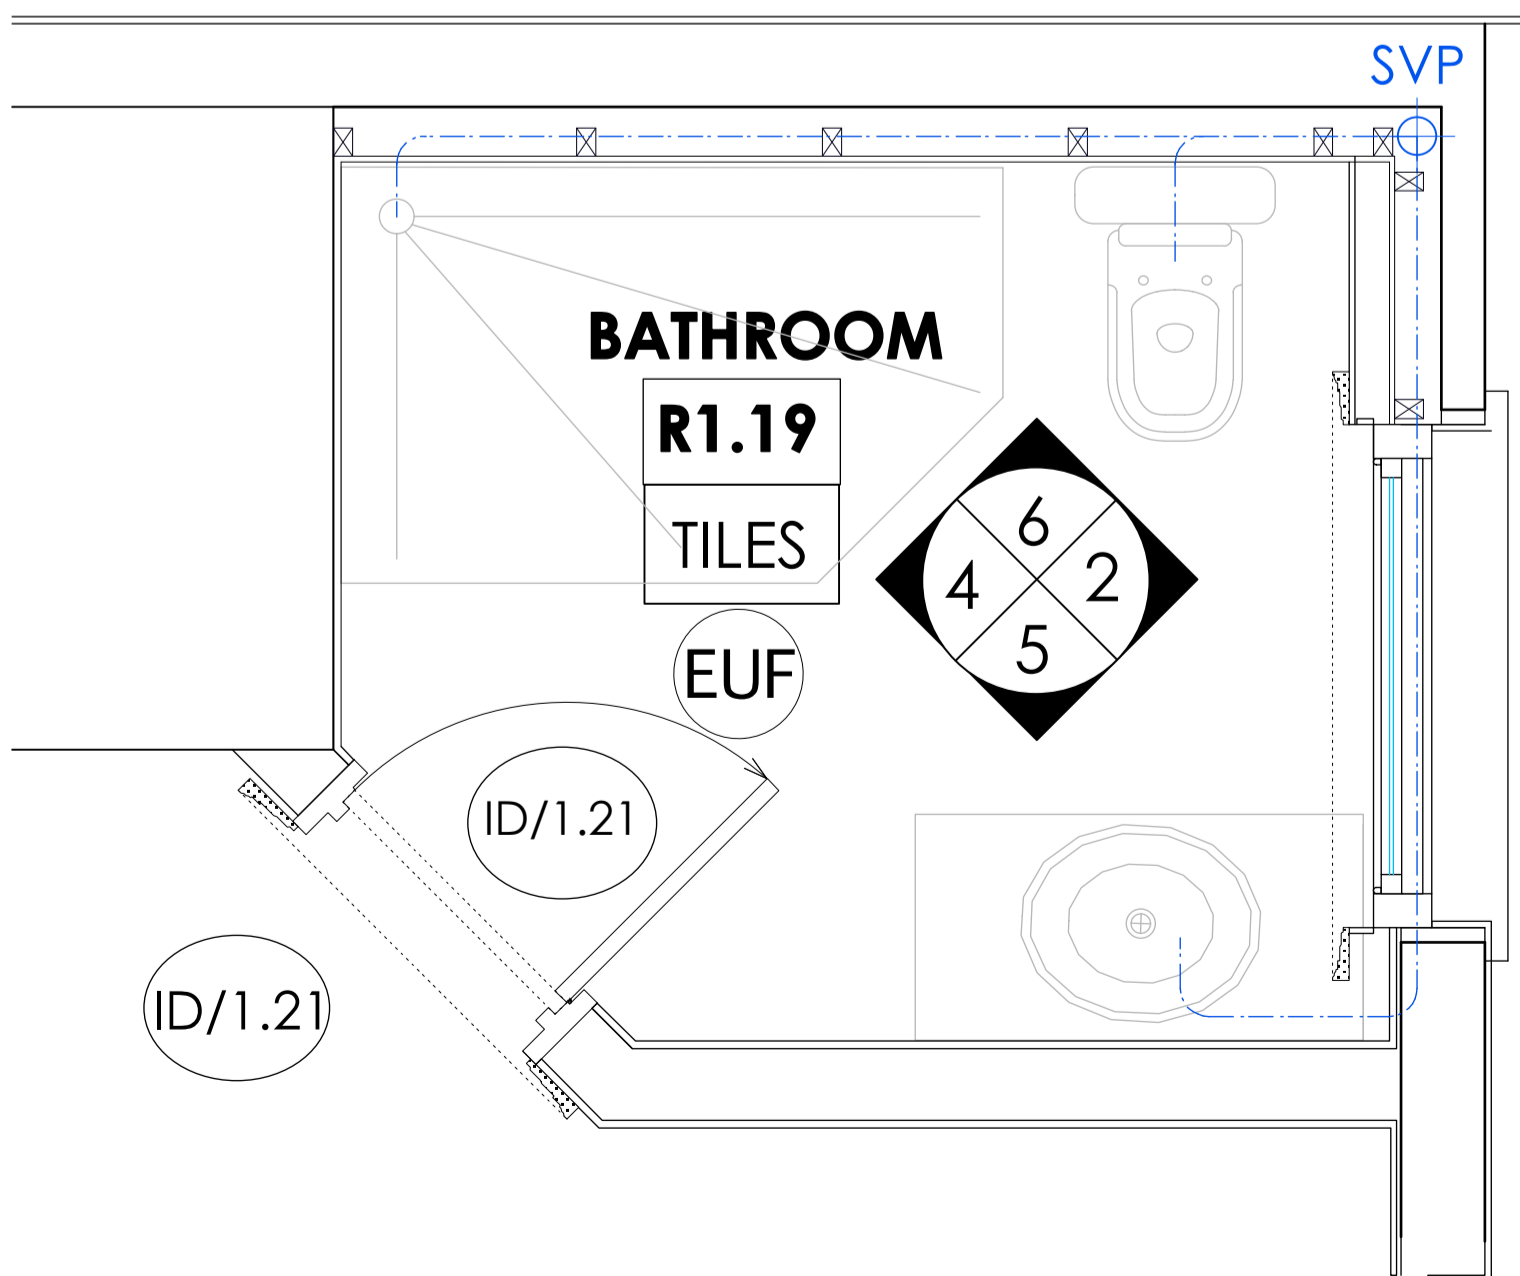


BATHROOM PLAN
Scale 1:20

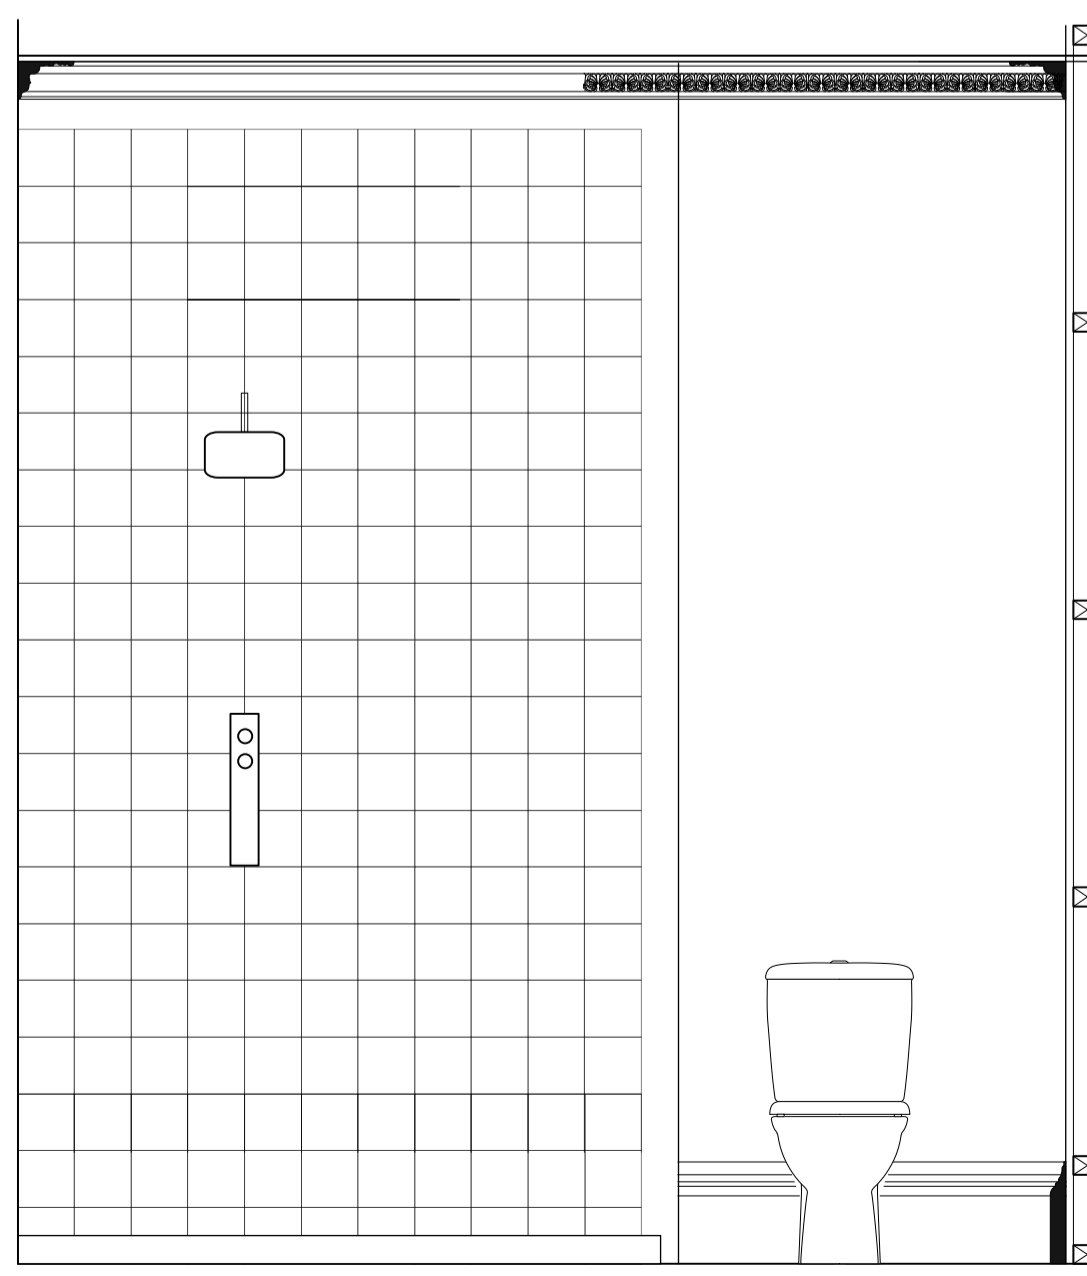

ELEVATION 6
Scale 1:20

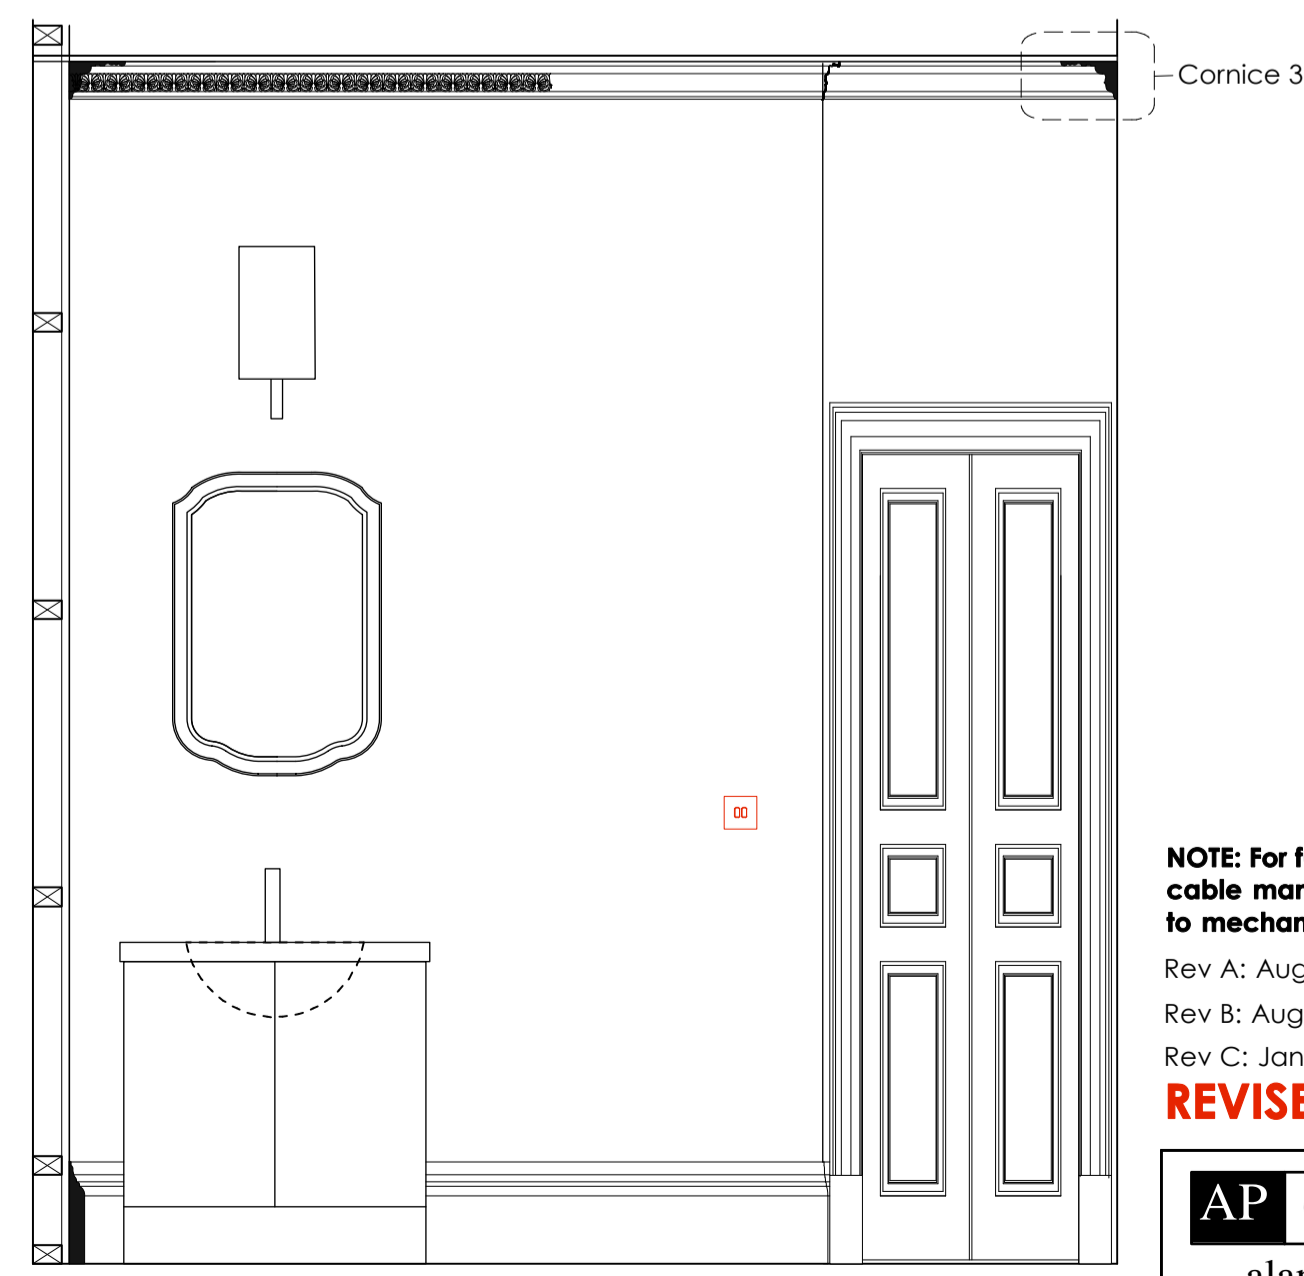

ELEVATION 5
Scale 1:20

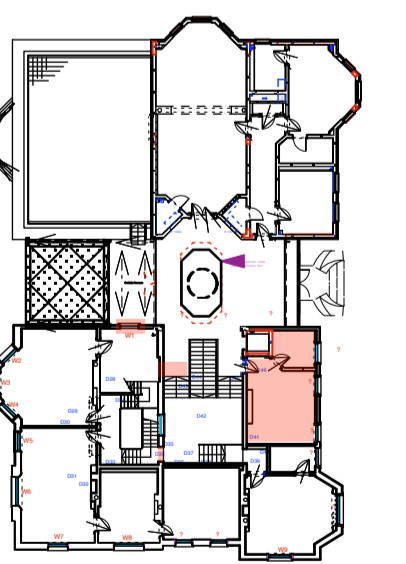

KEY PLAN
Scale 1:500

NOTE: For full details of all pipe runs, drainage runs, cable management and mechanical ventilation refer to mechanical and electrical sub-contractors drawings

Rev A: August 2013 - Planning and Listed Bldg Consent Submission

Rev B: August 2013 - Electrics amended

Rev C: January 2014 - Revised Planning and Listed Bldg Consent Submission

REVISED PLANNING & LISTED BLDG CONSENT SUBMISSION

AP (a.) alan power (ARCHITECTS.) <small>13, Needham Road, London, W11 2BP Tel: 020 7229 9375 Fax: 020 7221 4172</small>	DRAWING ROOM R1.18&R1.19: BEDROOM & BATHROOM PLANS & ELEVATION	DRWG. N° 492/R1.18,19
	PROJECT THE ELMS, FITZROY PARK, N6 6HS	Rev. C
	CLIENT ELM INTERNATIONAL Ltd.	Scale
		Date Dec 2012

DO NOT SCALE FROM THIS DRAWING. ALL DIMENSIONS TO BE CHECKED ON SITE AND DISCREPANCIES REPORTED TO ARCHITECT