



PLAN  
Scale 1:50

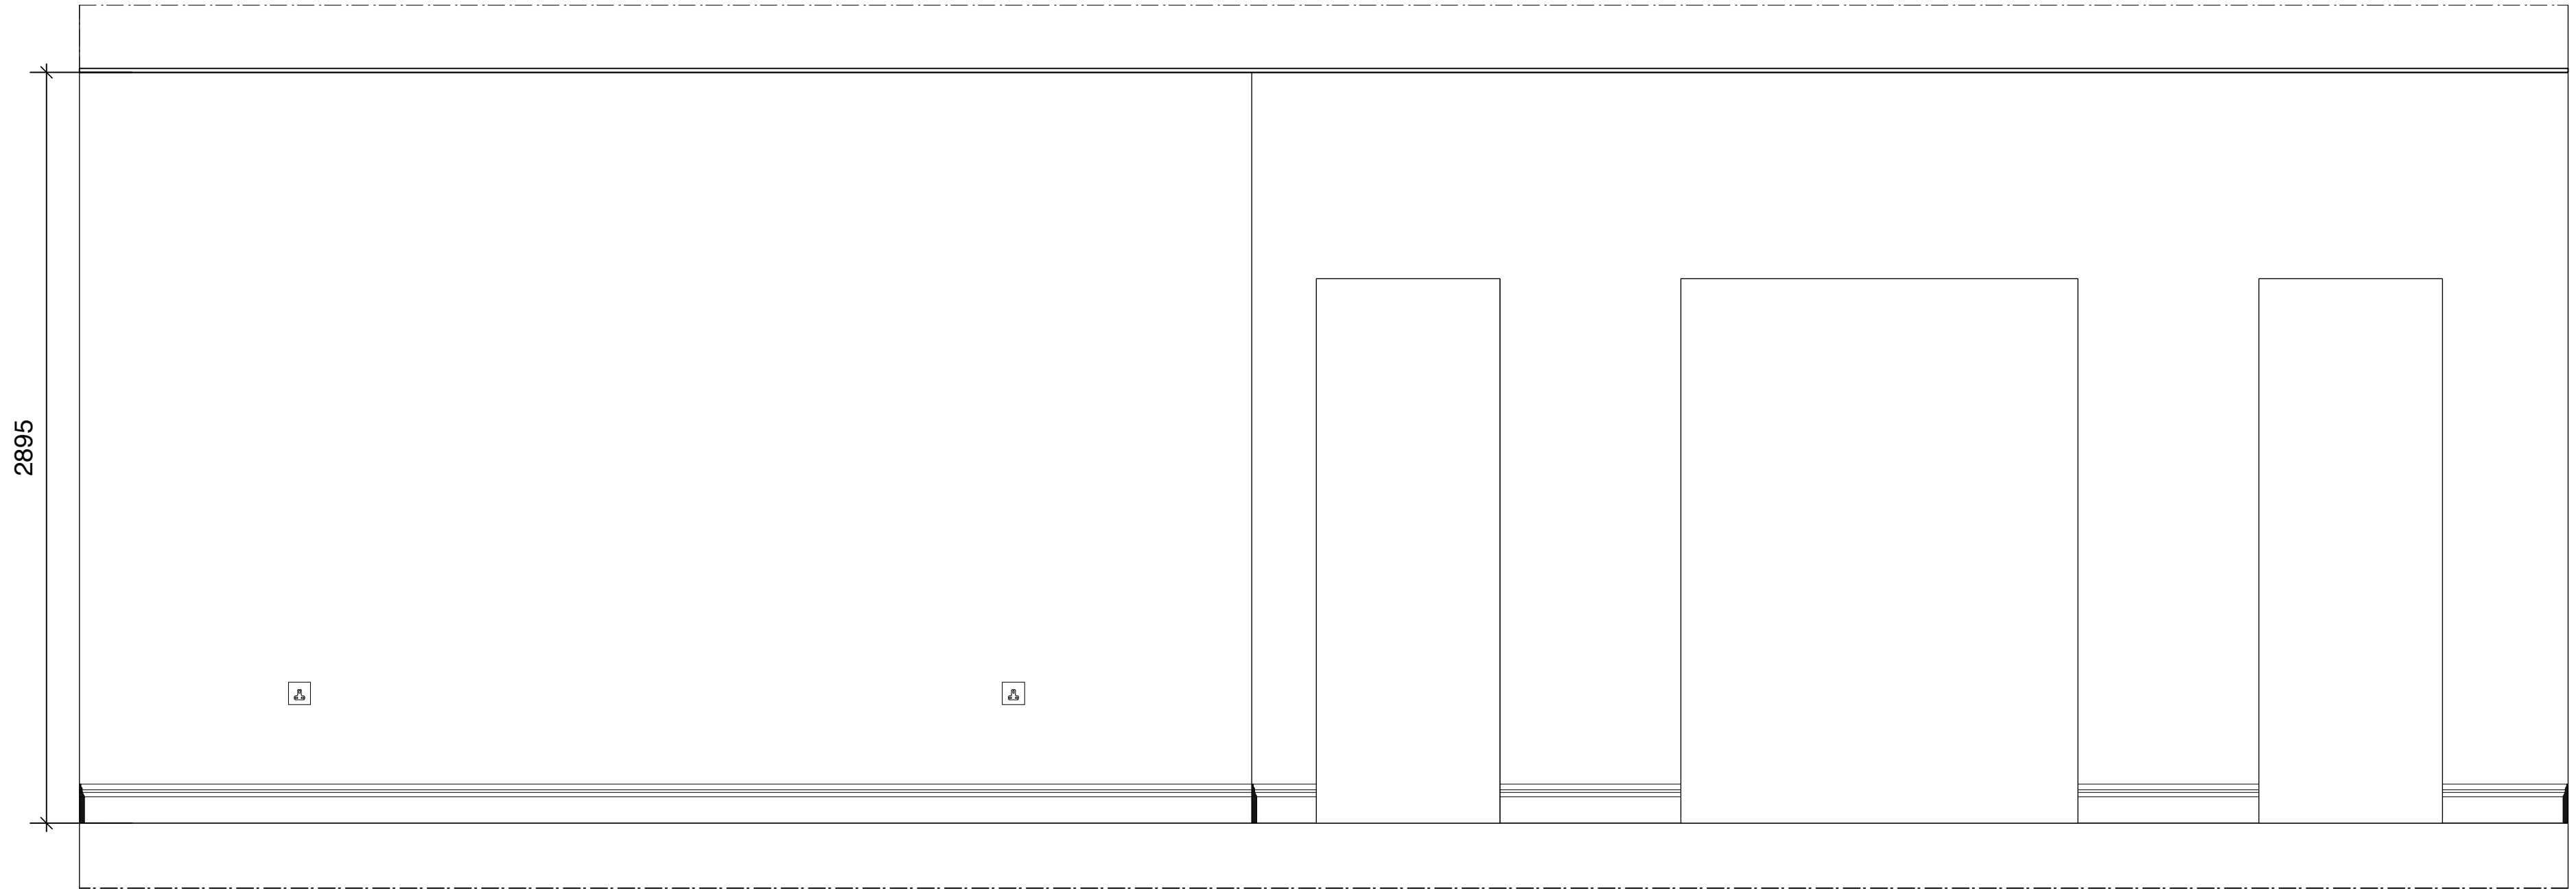


ELEVATION 1  
Scale 1:20

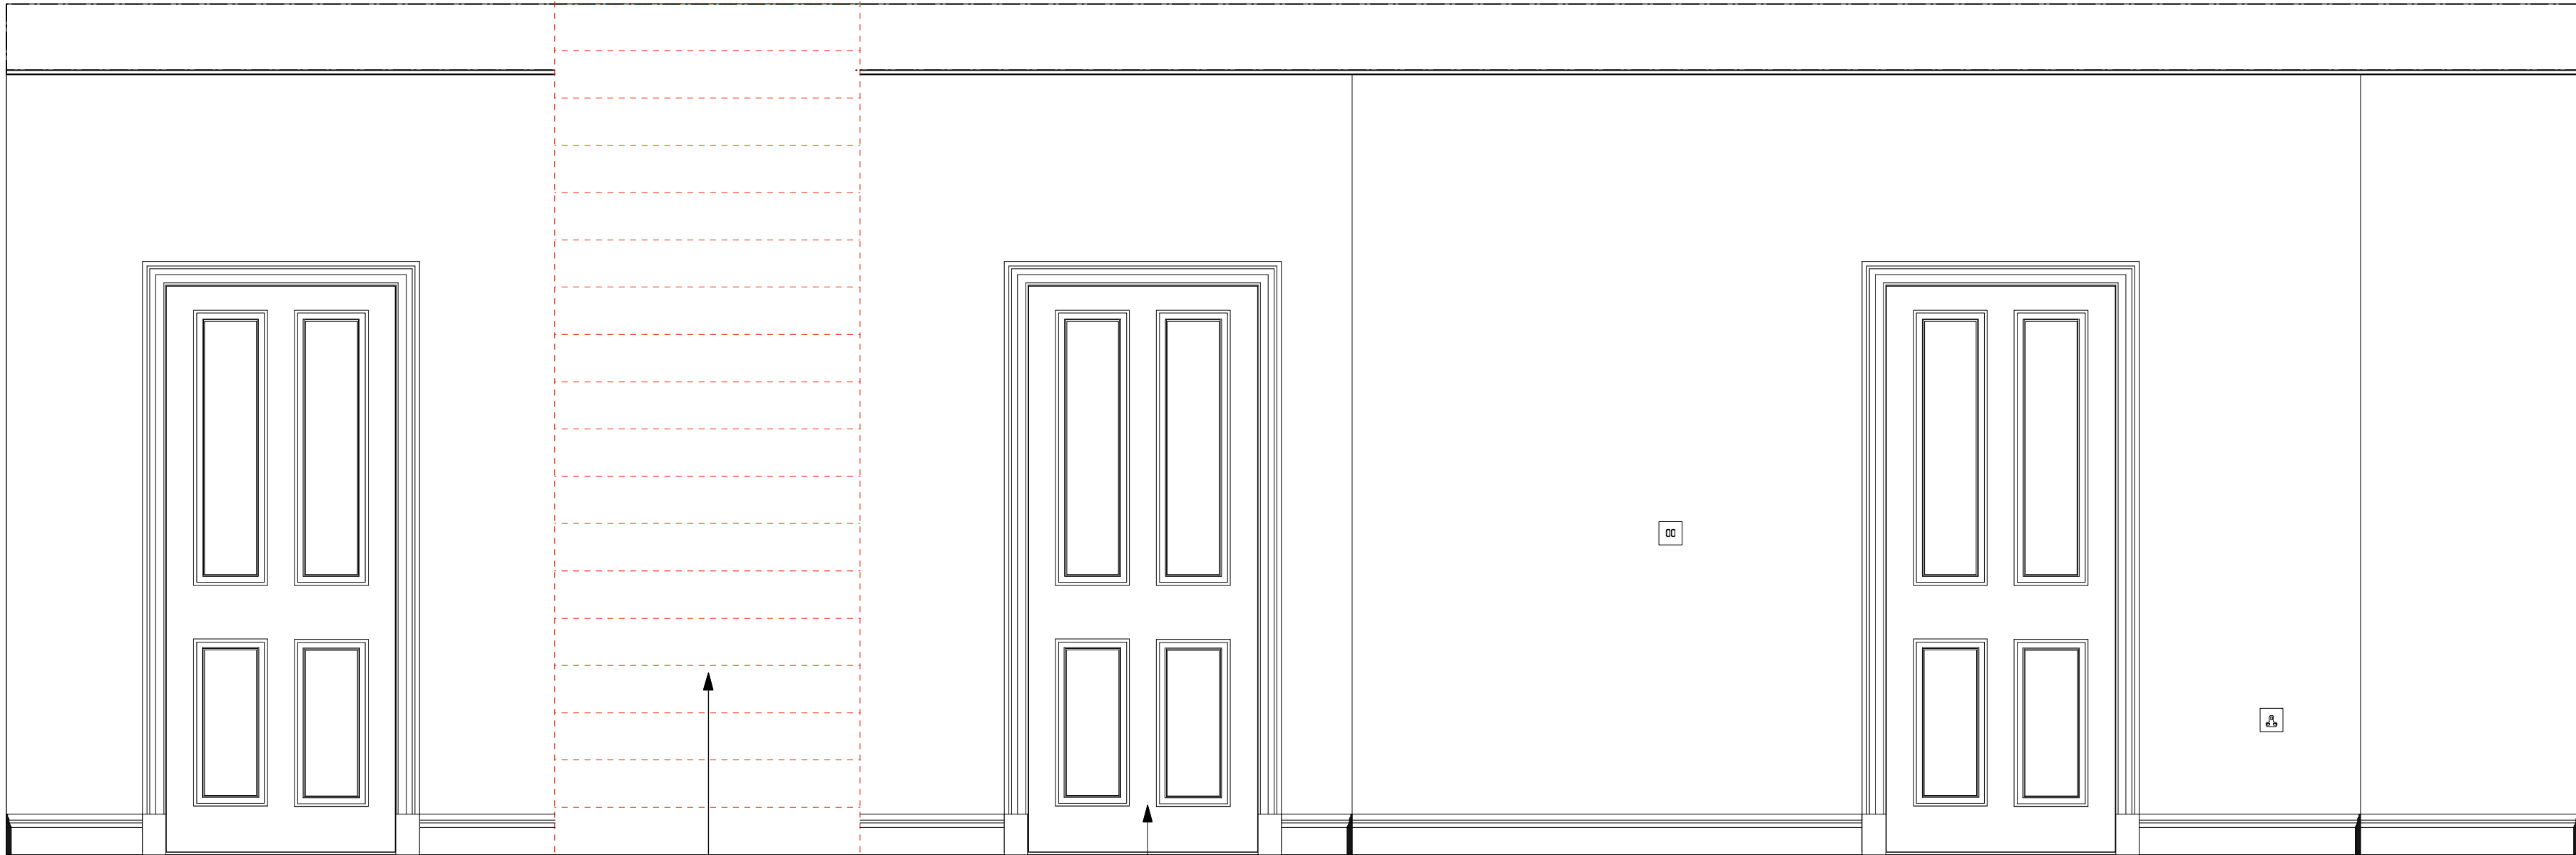


ELEVATION 3  
Scale 1:20

All details of cladding to stair  
treads and risers to be advised by  
the client

Door Type 2

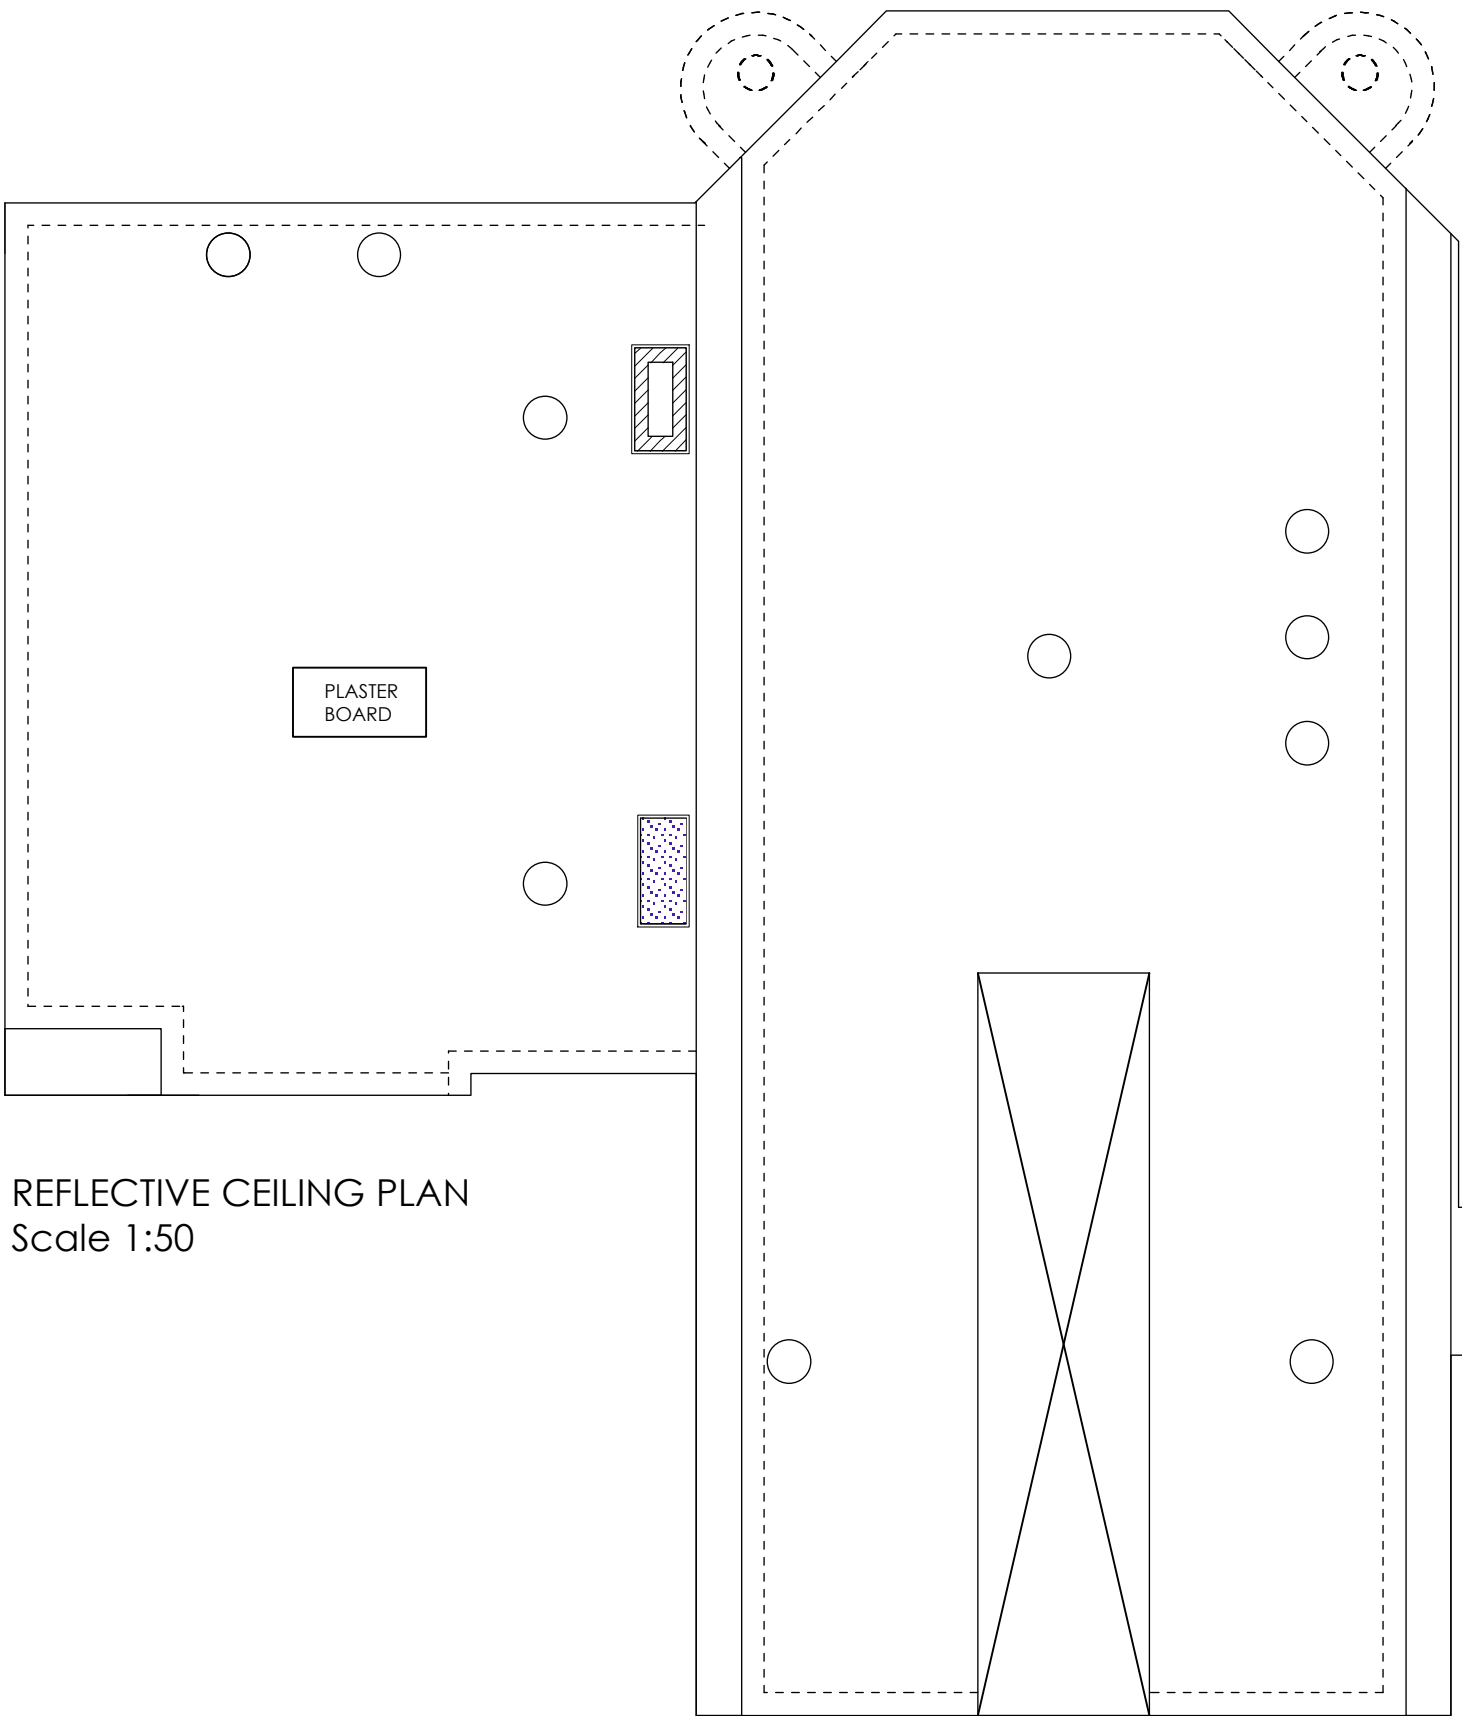

REFLECTIVE CEILING PLAN  
Scale 1:50

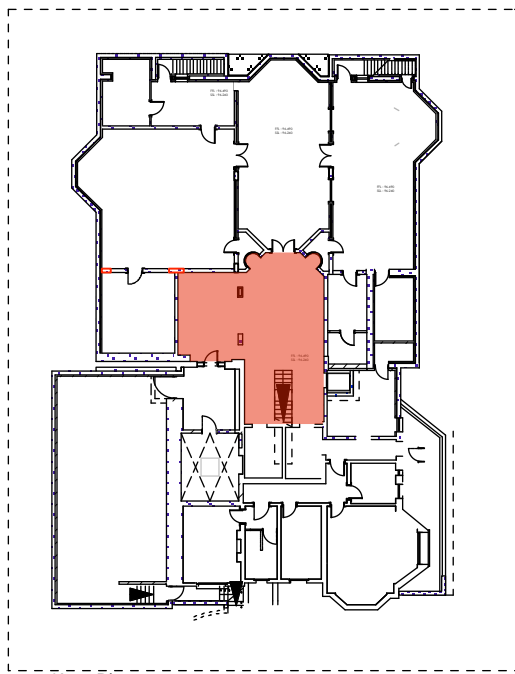

Key Plan  
Scale 1:500

**NOTE:** For full details of all pipe runs, drainage runs,  
cable management and mechanical ventilation refer  
to mechanical and electrical sub-contractors drawings

Rev A: August 2013 - Planning and Listed Bldg Consent Submission

Rev B: August 2013 - Electrics amended

Rev C: January 2014 - Revised Planning and Listed Bldg Consent Submission

**REVISED PLANNING & LISTED BLDG CONSENT SUBMISSION**

<b>AP</b> (a.) alan power   (ARCHITECTS.) <small>13, Needham Road, London, W11 2RP Tel: 020 7229 9375 Fax: 020 7221 4172</small>	<b>DRAWING</b> ROOM RB17,22 : BAR & HALL PLANS & ELEVATIONS SHEET 2	<b>DRWG. N°.</b> 492/RB 22-2
	<b>PROJECT</b> THE ELMS, FITZROY PARK, N6 6HS	<b>Rev.</b> C
	<b>CLIENT</b> ELM INTERNATIONAL LTD.	<b>Scale</b> 1:50 @ A1
		<b>Date</b> Dec 2012
		<b>Drawn</b>

DO NOT SCALE FROM THIS DRAWING. ALL DIMENSIONS TO BE CHECKED ON SITE AND DISCREPANCIES REPORTED TO ARCHITECT

**A1** 1:50 @ A1  
1:100 @ A3