


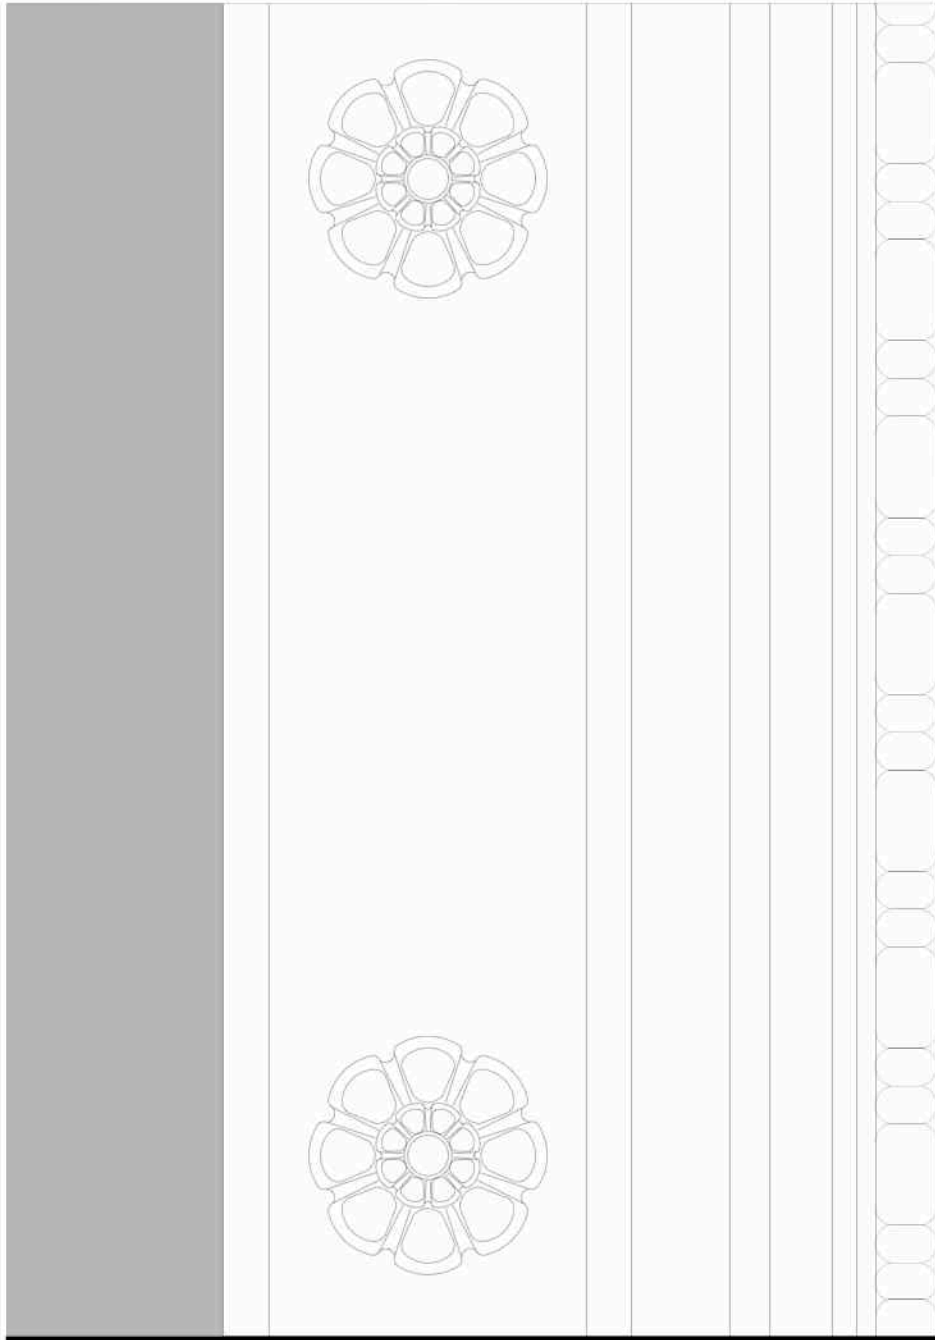


CORNICE - Profile 1a- existing (RG 10-Bar room adjacent to fireplace)



PROFILE 1- existing (RG.10 Bar room)



Retained mouldings from RG.13 are in a state of disrepair but currently form the basis of the proposal to reinstate mouldings to RG.13 (see profile 4)

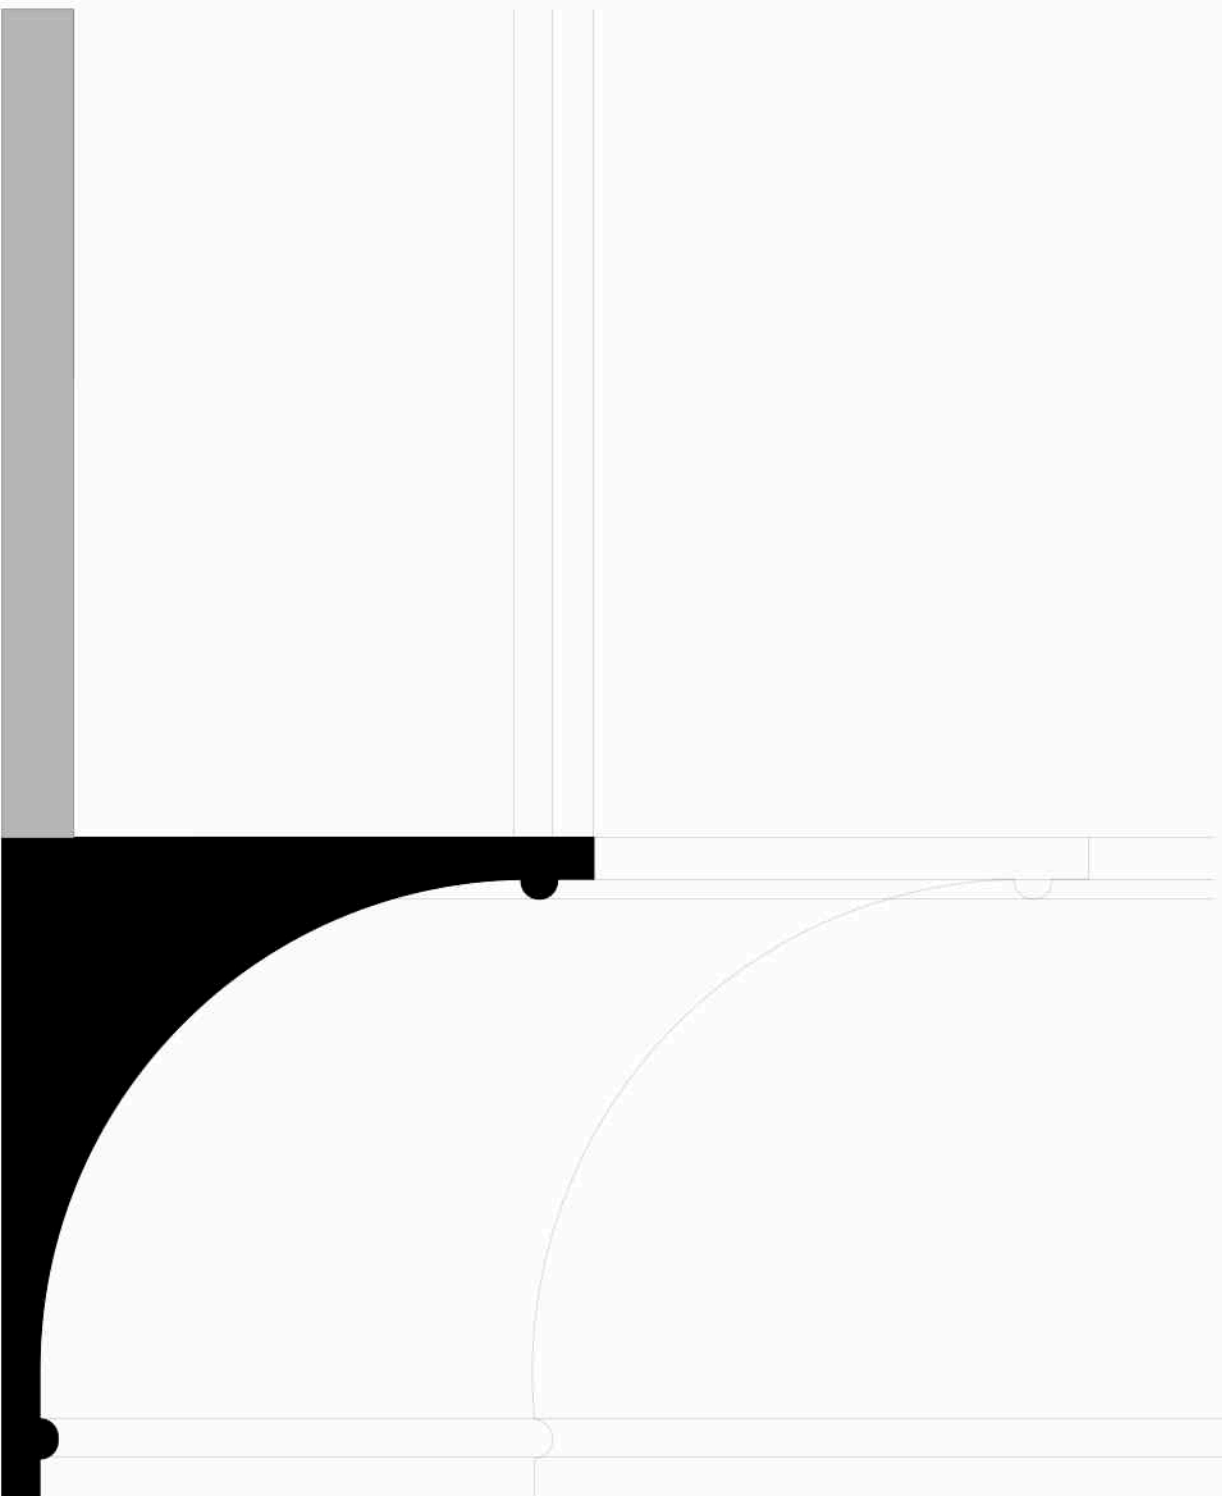

SKIRTING - PROFILE 1- existing (RG.10 Bar room)



PROFILE 4- existing (RG.13 Study)



Existing skirtings in RG.10 form the basis for the design proposal to reinstate skirtings wherever possible to this profile and propose new profiles based on this skirting for basment and secondary spaces. Details/ schedule to follow with application for completion of existing works.

Extent of re-use, repair and restoration of existing mouldings and joinery currently under discussion with Conservation Area officers - see Luard Conservation Ltd Report on timber assesment. Details/ schedule to follow with application for completion of existing works.



Rev A: August 2013 - Planning and Listed Bldg Consent Submission
Rev B: January 2014 - Revised Planning and Listed Bldg Consent Submission

REVISED PLANNING & LISTED BLDG CONSENT SUBMISSION

AP (a.)	DRAWING Joinery in the Existing (Listed) House sheet 1	DRWG. N°. 492/D011-1
alan power (ARCHITECTS.)	PROJECT THE ELMS, FITZROY PARK, N6 6HS	Rev. B
	CLIENT ELM INTERNATIONAL Ltd.	Scale 1:2 @ A2
		Date Dec 2012
		Drawn SB

DO NOT SCALE FROM THIS DRAWING. ALL DIMENSIONS TO BE CHECKED ON SITE AND DISCREPANCIES REPORTED TO ARCHITECT