




PLAN
Scale 1:20

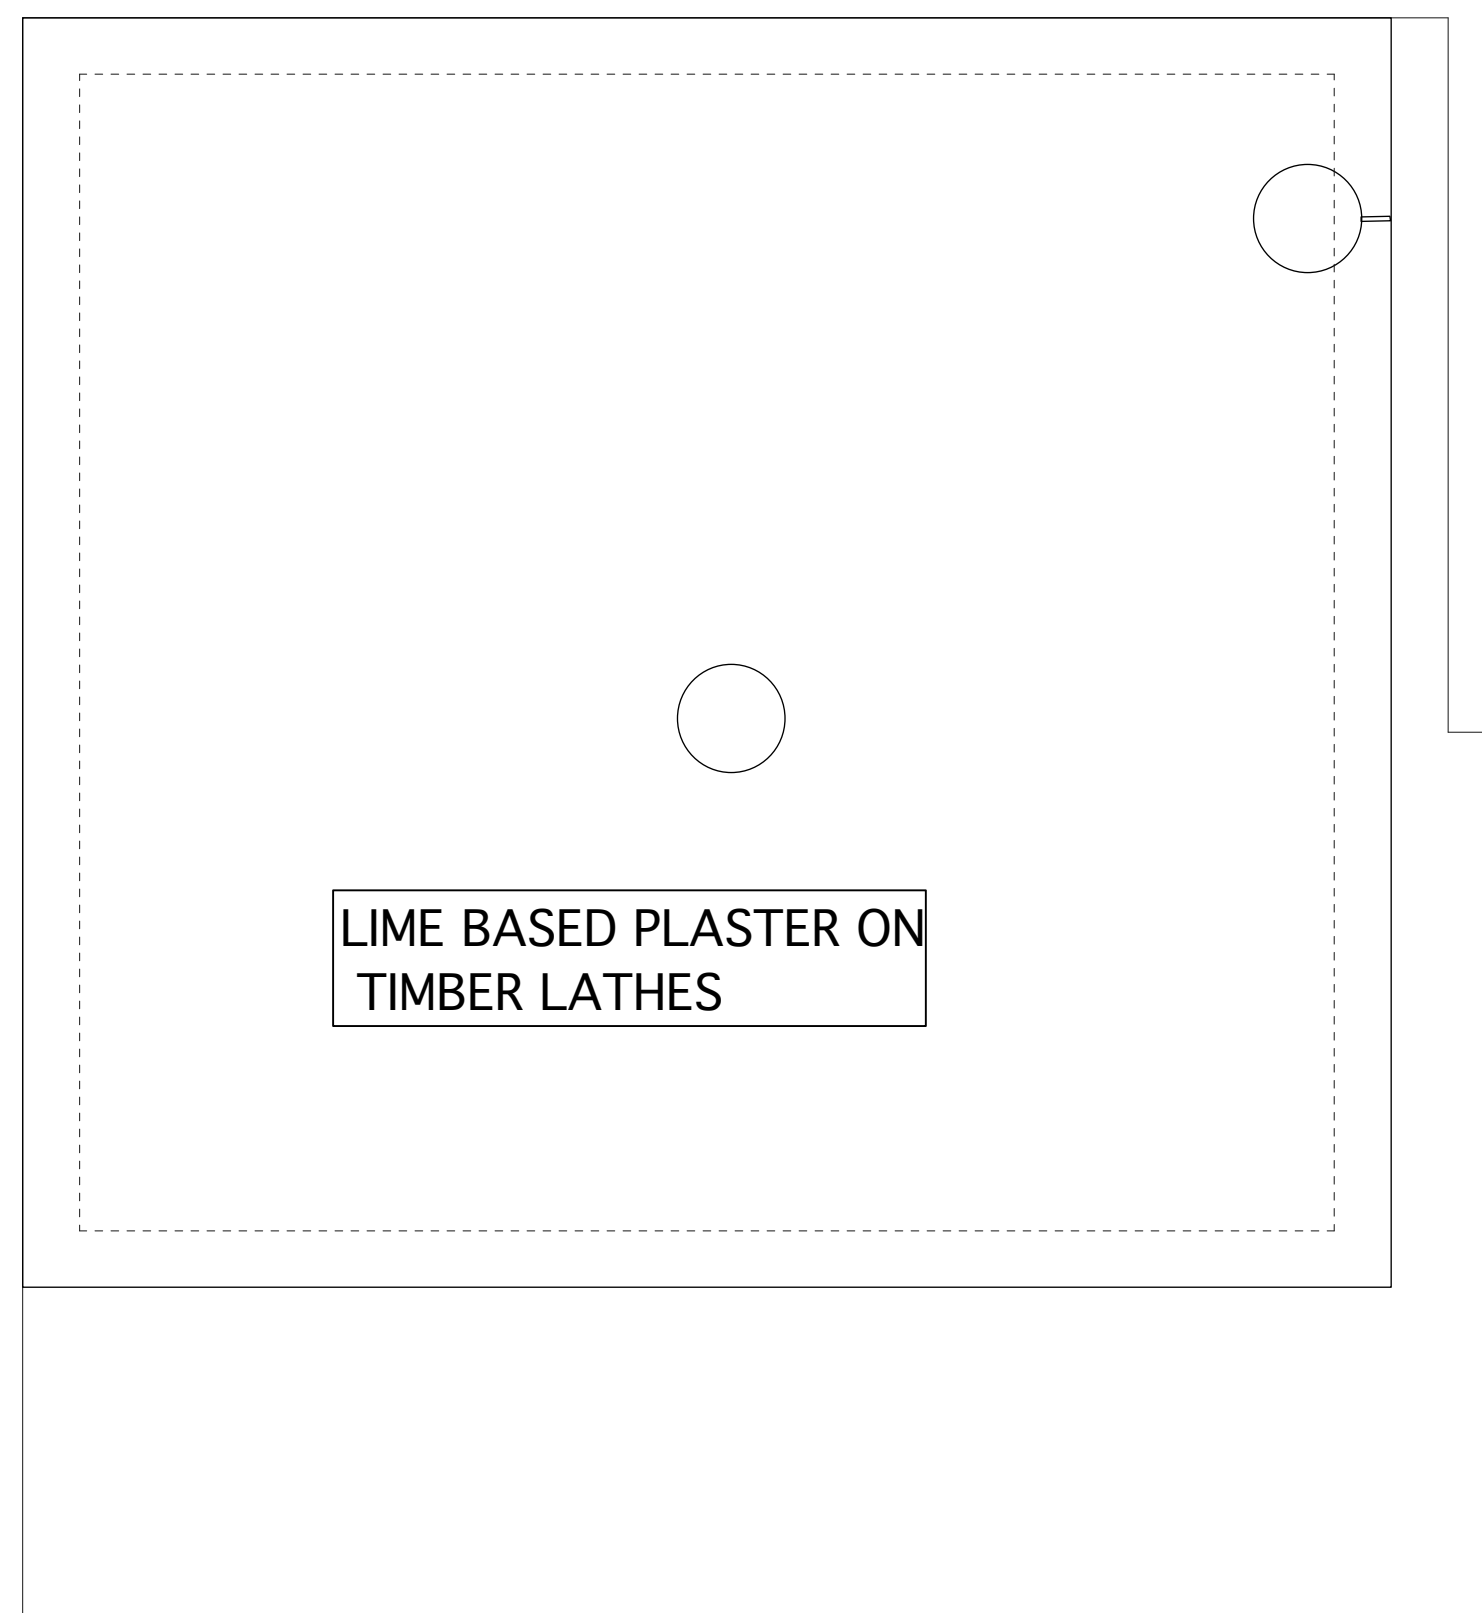


REFLECTIVE CEILING PLAN
Scale 1:20

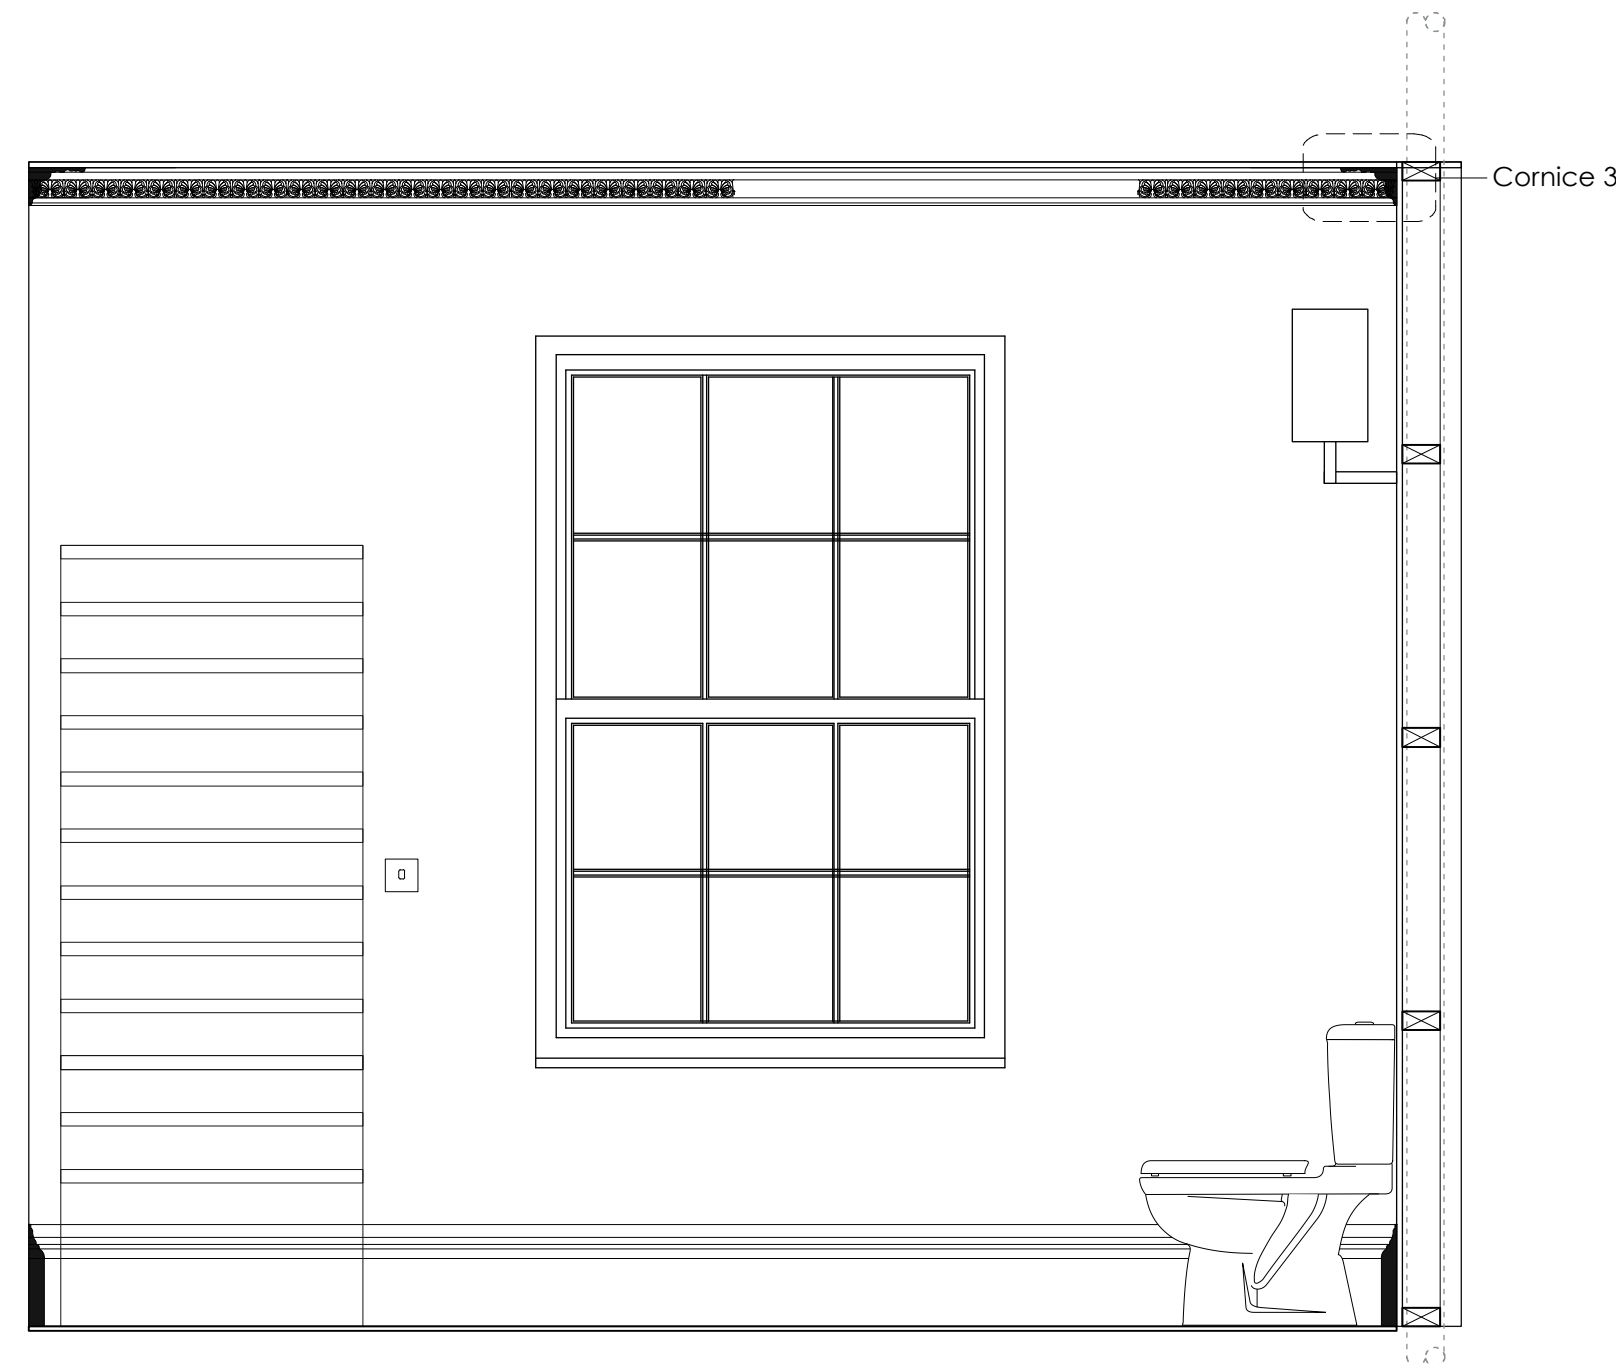


ELEVATION 1
Scale 1:20

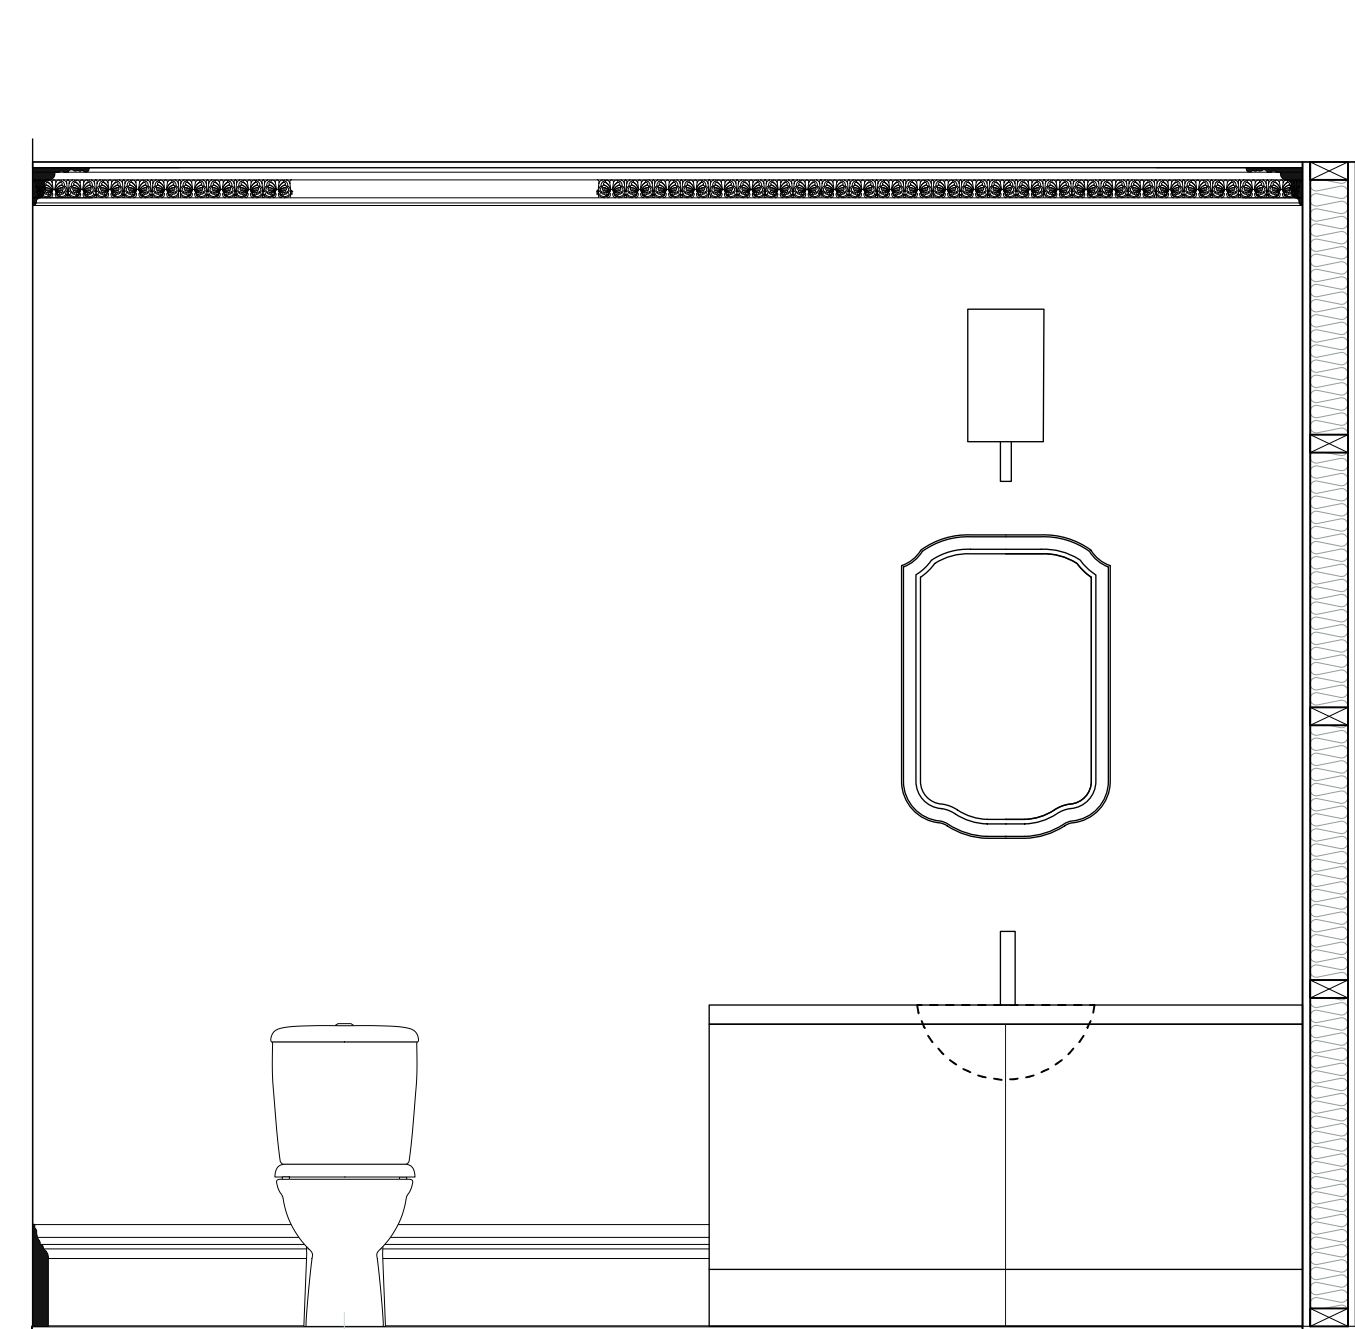

ELEVATION 2
Scale 1:20

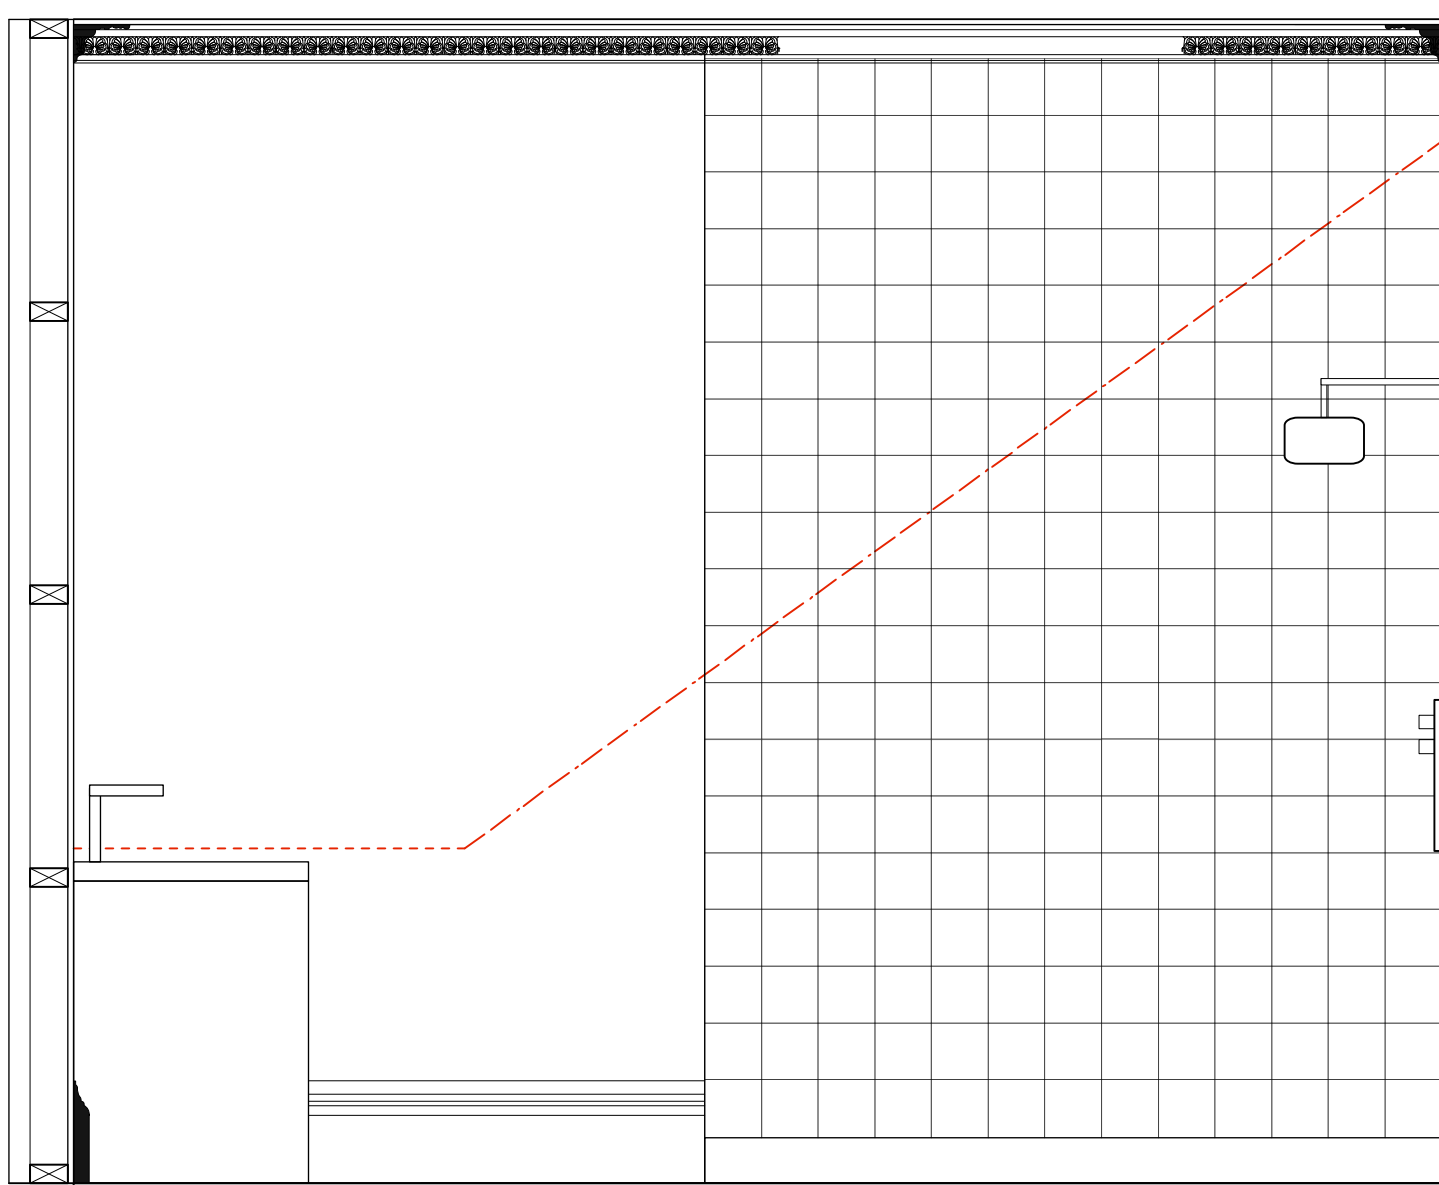


ELEVATION 3
Scale 1:20

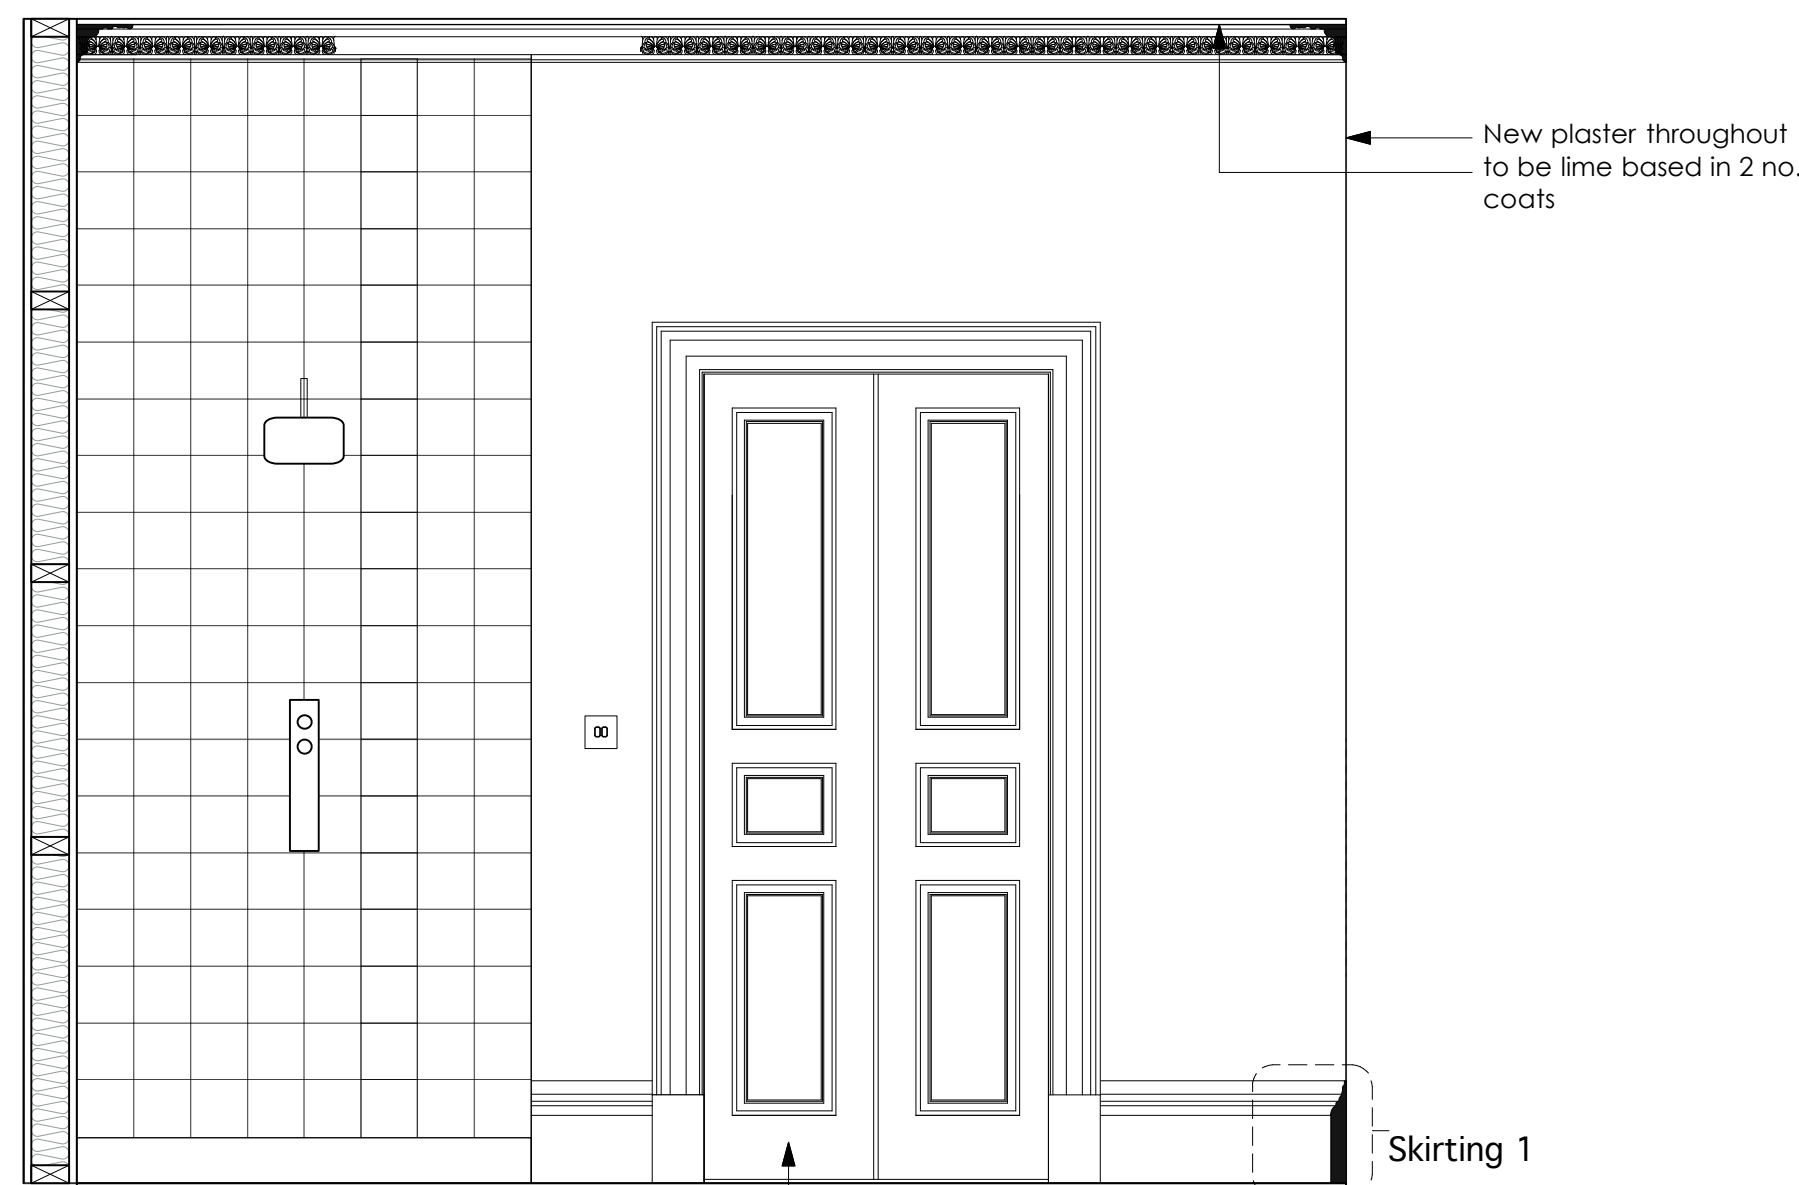

ELEVATION 4
Scale 1:20

Door Type 1

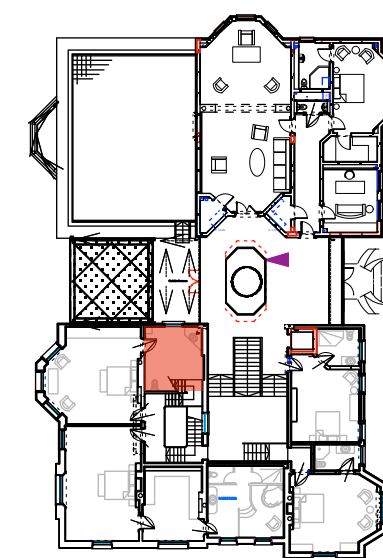

KEY PLAN
Scale 1:500

NOTE: For full details of all pipe runs, drainage runs, cable management and mechanical ventilation refer to mechanical and electrical sub-contractors drawings

Rev A: August 2013 - Planning and Listed Bldg Consent Submission

Rev B: August 2013 - Electrics amended

Rev C: January 2014 - Revised Planning and Listed Bldg Consent Submission

REVISED PLANNING & LISTED BLDG CONSENT SUBMISSION

AP (a.) alan power (ARCHITECTS.) 13, Needham Road, London, W11 2RP Tel: 020 7229 9375 Fax: 020 7221 4172	DRAWING ROOM NO: R1.10	DRWG. N°. 492/R1.10
	PROJECT THE ELMS FITZROY PARK, N6 6HS	Rev C
	CLIENT ELM INTERNATIONAL Ltd.	Scale As noted
		Date Dec 2012 Drawn

DO NOT SCALE FROM THIS DRAWING. ALL DIMENSIONS TO BE CHECKED ON SITE AND DISCREPANCIES REPORTED TO ARCHITECT

A1 1:50 @ A1
1:100 @ A3