




PLAN
Scale 1:50

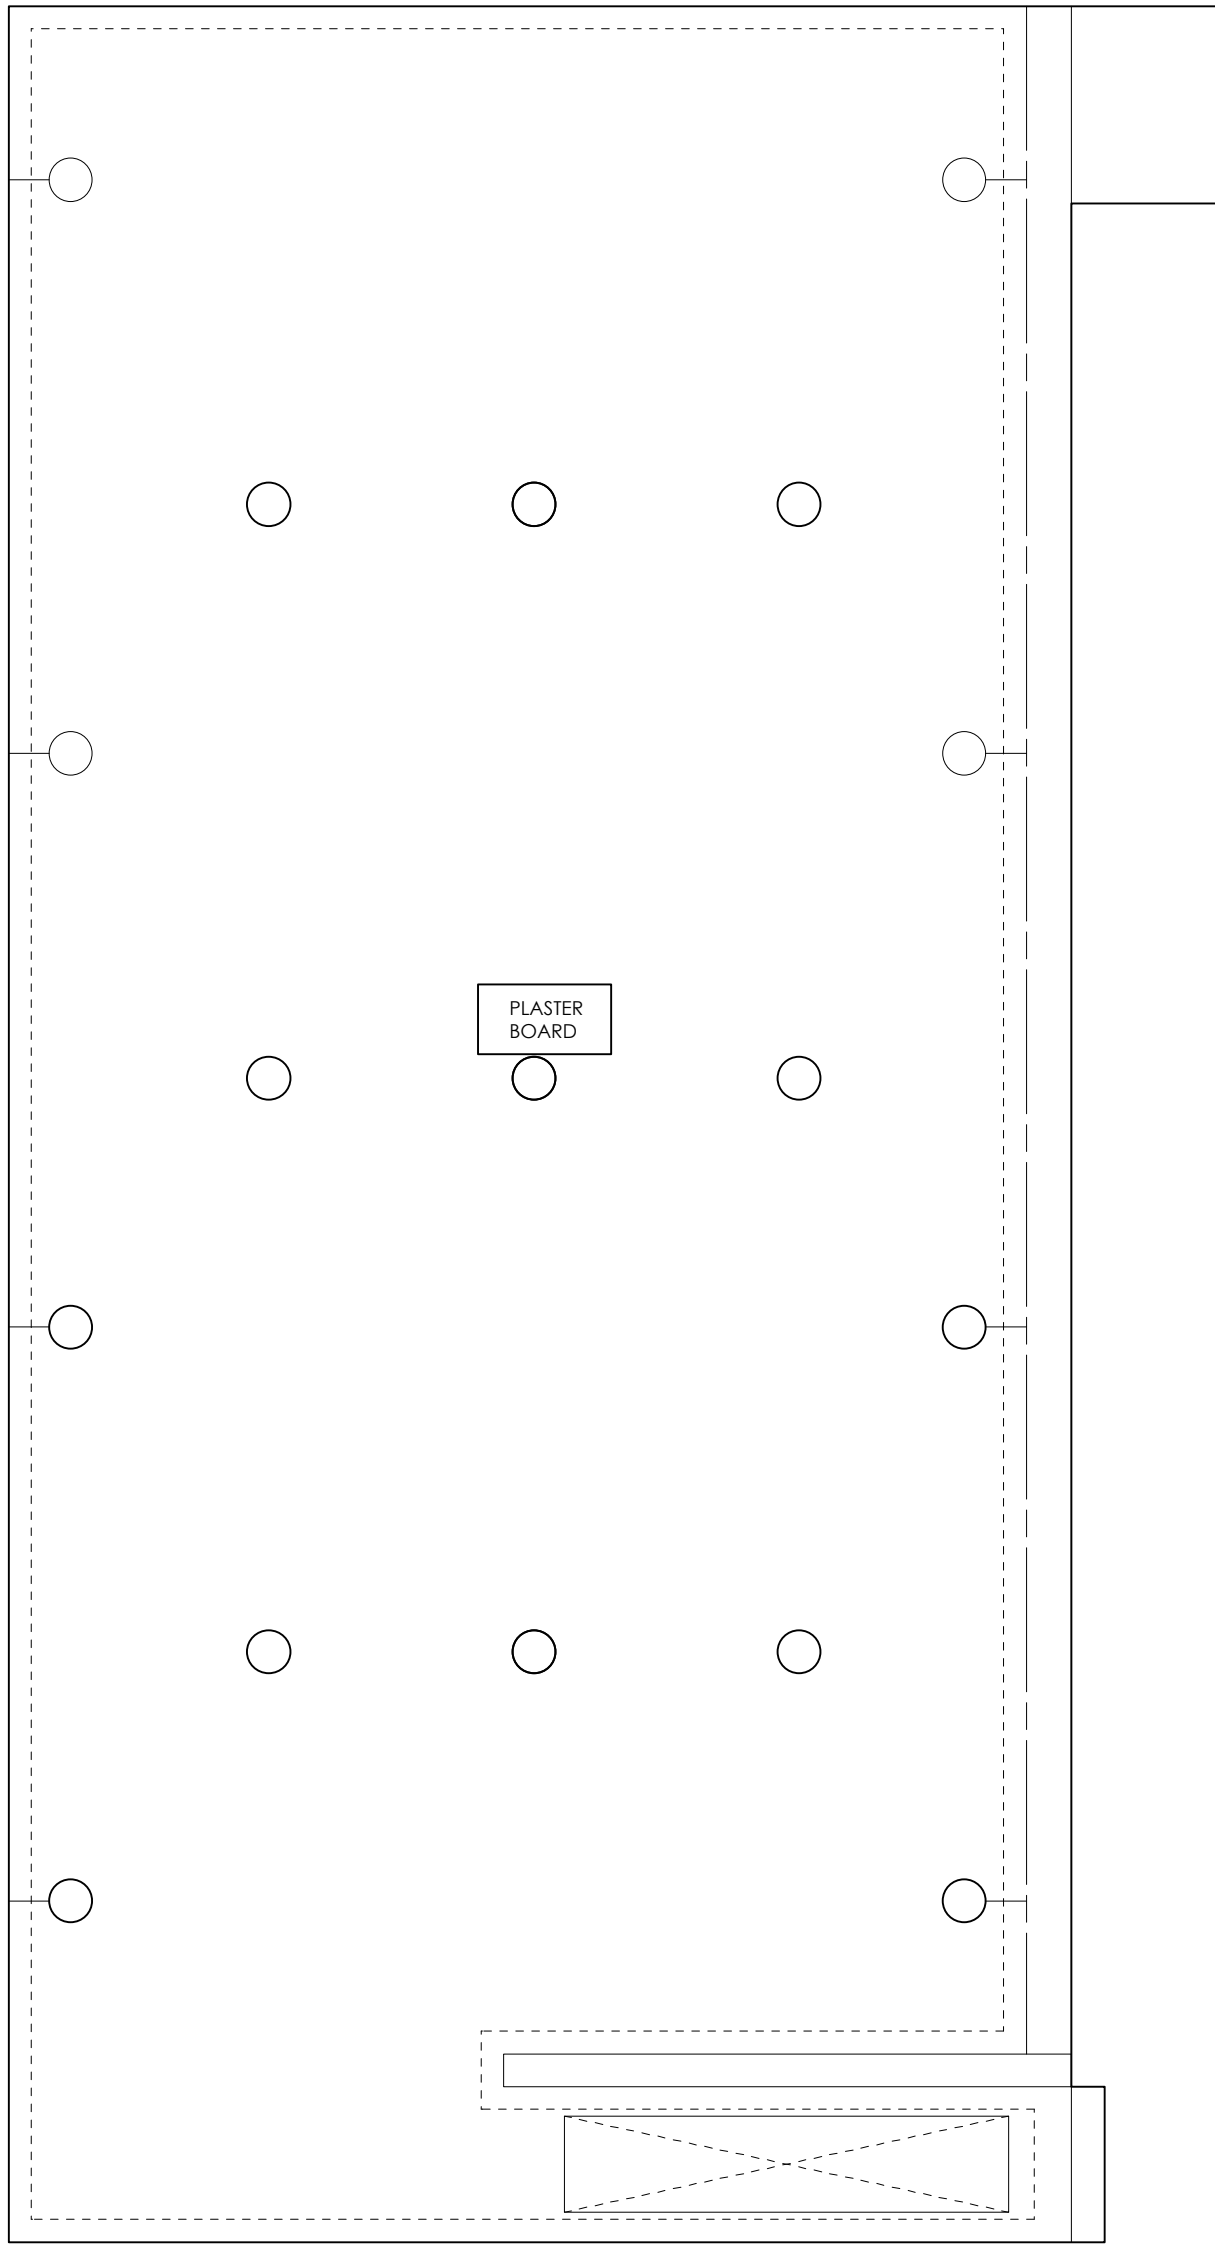

REFLECTIVE CEILING PLAN
Scale 1:50

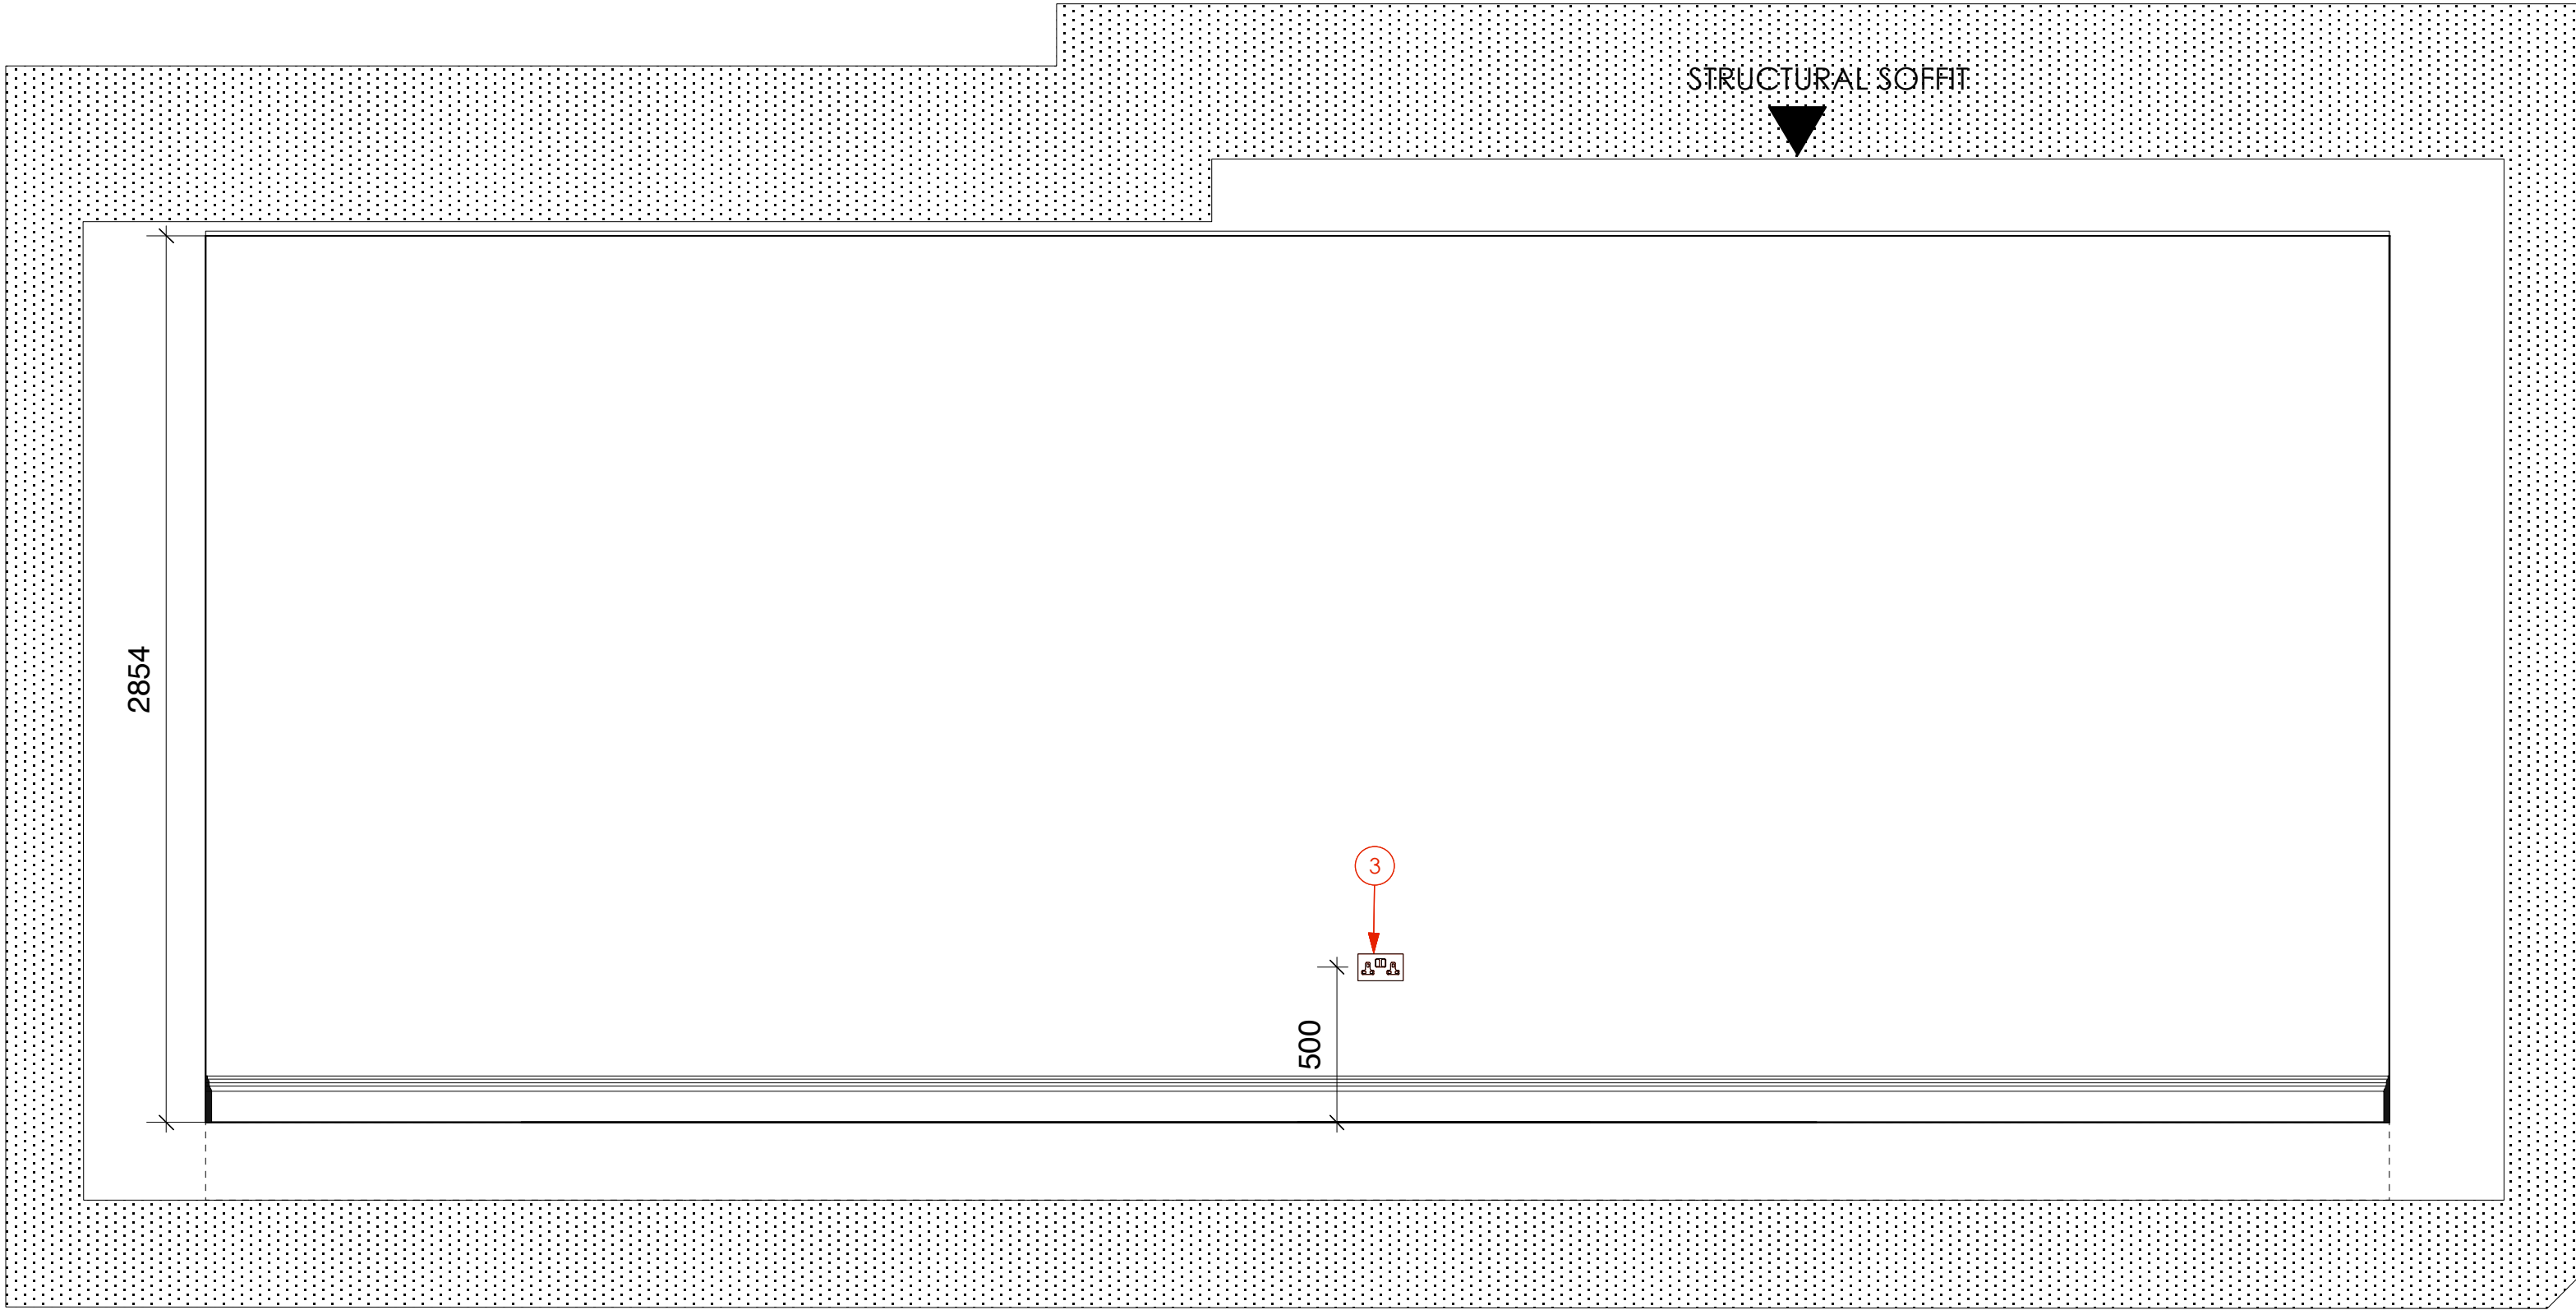


ELEVATION 1
Scale 1:20

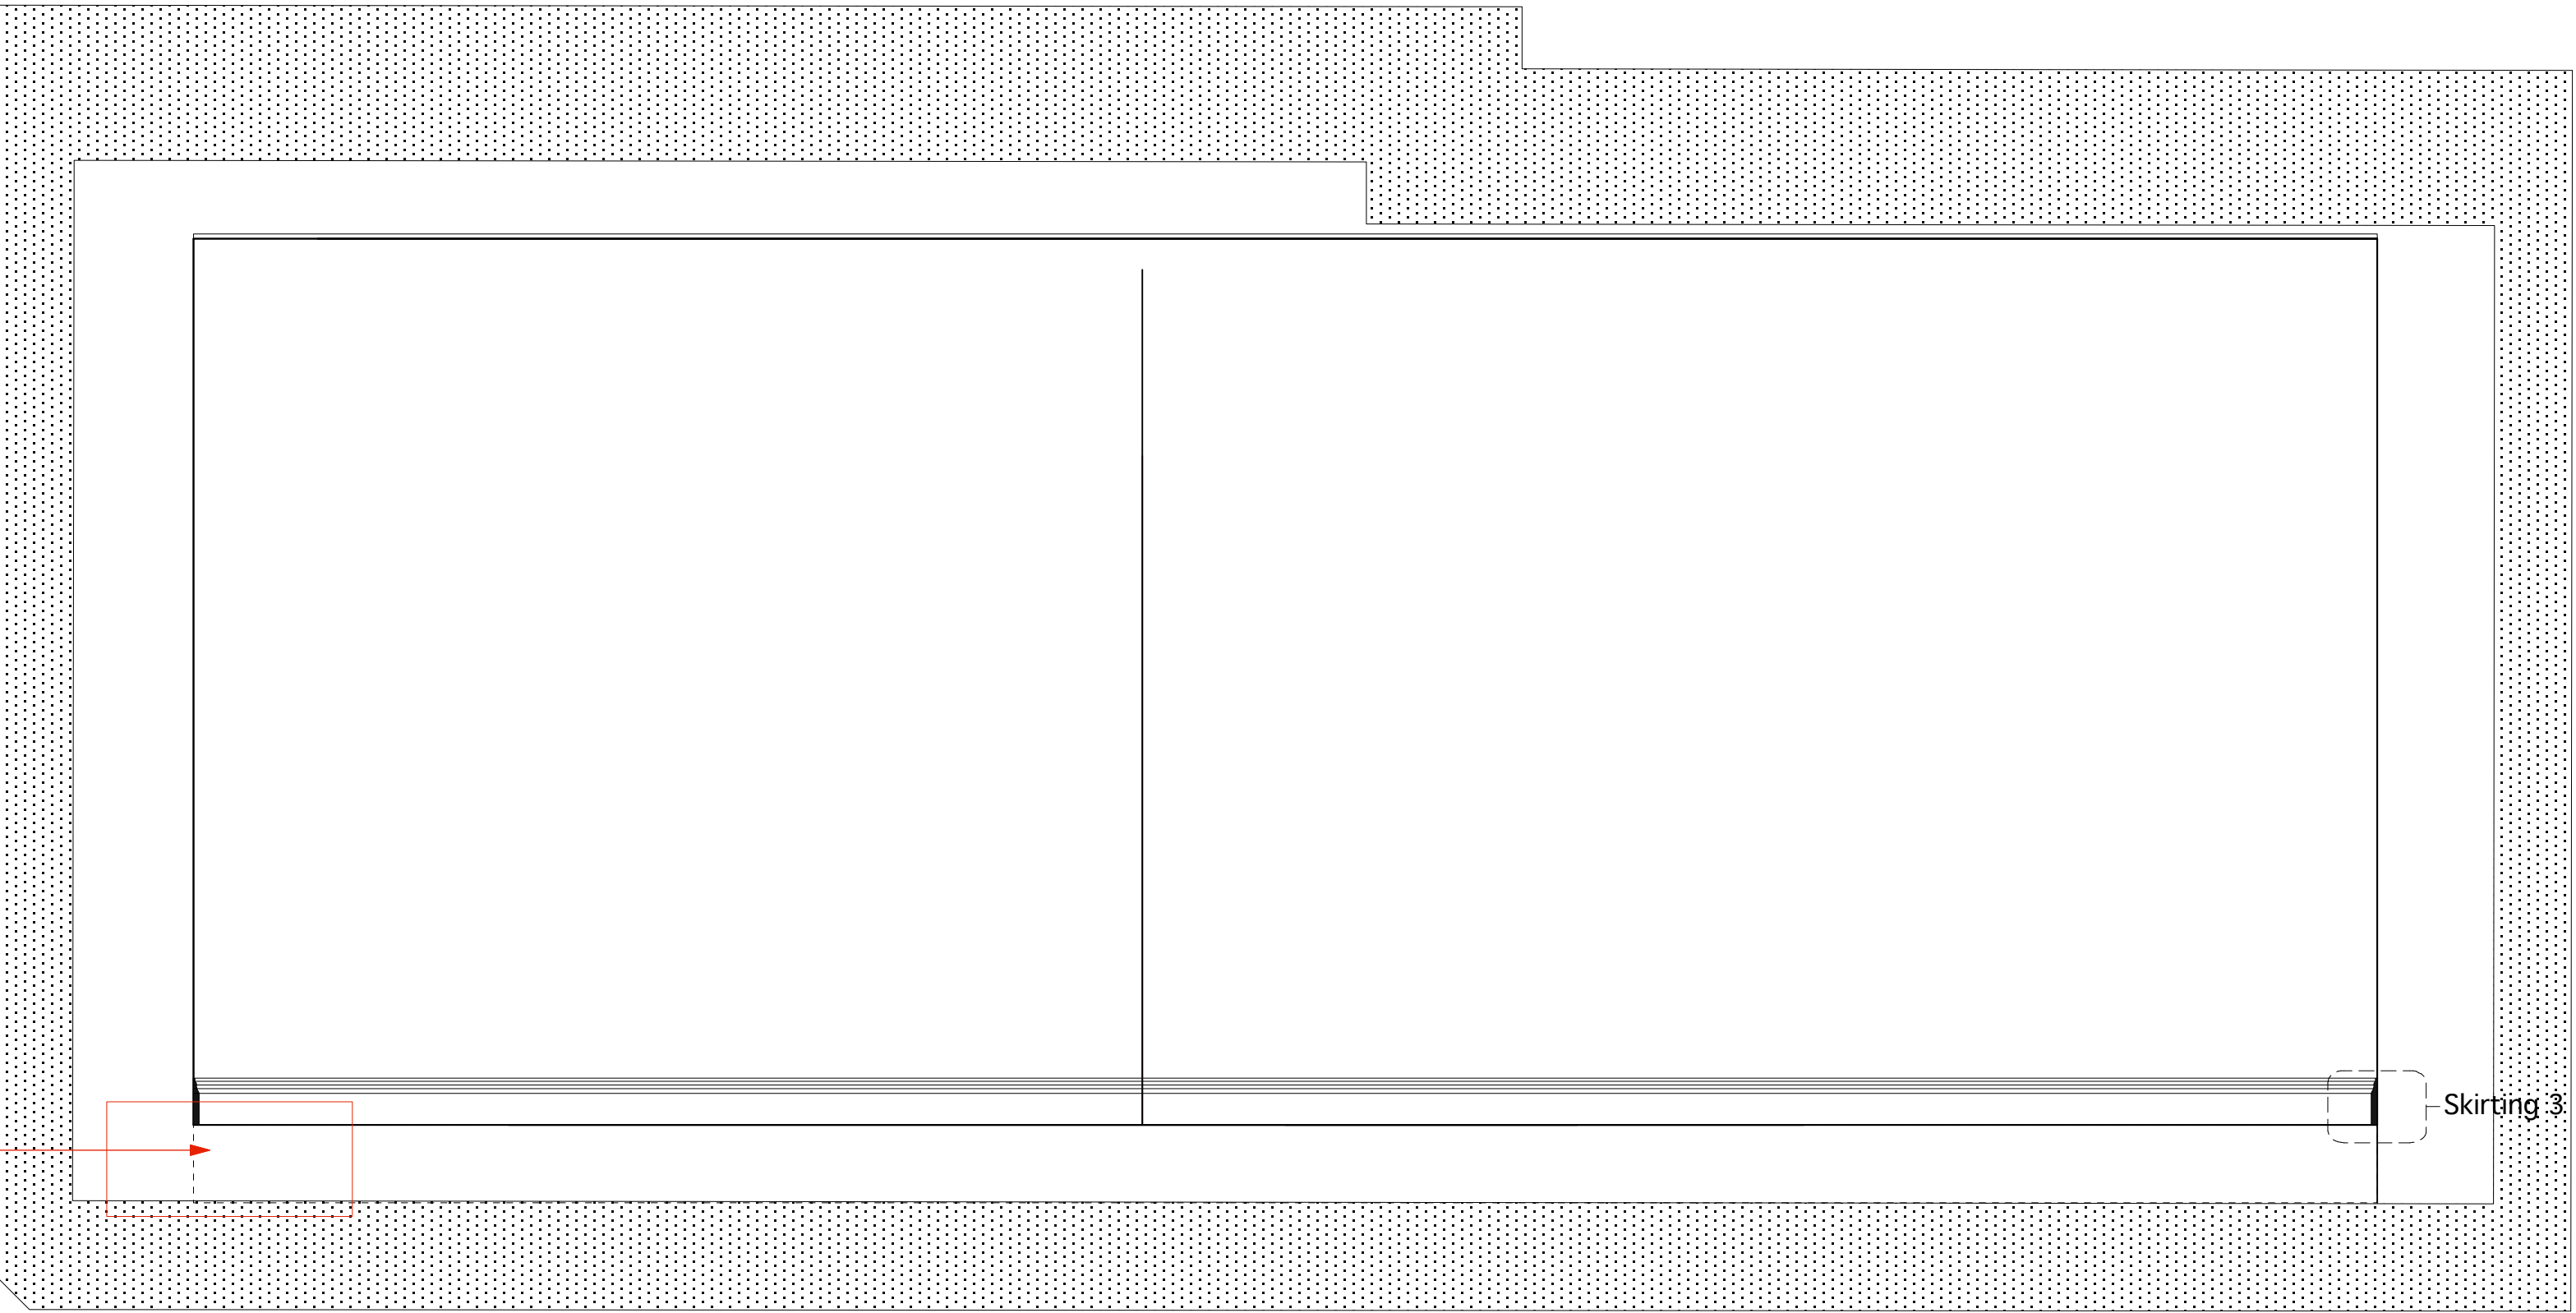

CONTRACTOR TO
CONFIRM FLOOR
MAKE UP

ELEVATION 3
Scale 1:20

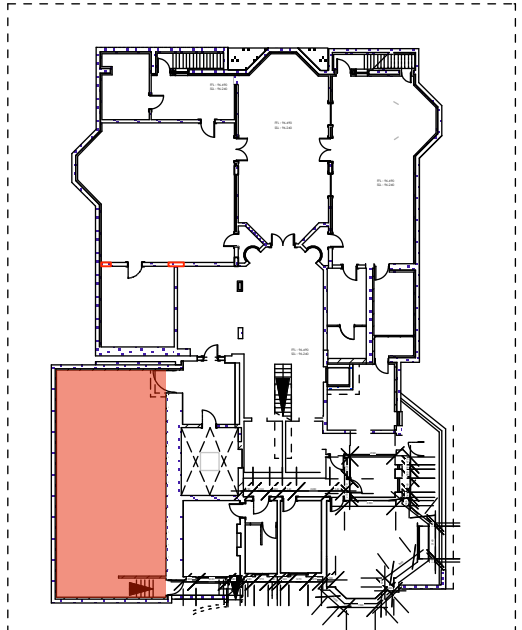

Key Plan
Scale 1:500

NOTE: For full details of all pipe runs, drainage runs, cable management and mechanical ventilation refer to mechanical and electrical sub-contractors drawings

Rev A: August 2013 - Planning and Listed Bldg Consent Submission

Rev B: August 2013 - Electrics amended

Rev C: January 2014 - Revised Planning and Listed Bldg Consent Submission

REVISED PLANNING & LISTED BLDG CONSENT SUBMISSION

AP (a.) alan power (ARCHITECTS.) 13, Nicolson Road, London, W11 2BP. Tel: 020 7229 9375 Fax: 020 7221 4172	DRAWING ROOM RB13: TENNIS ROOM SHEET 1 PROJECT THE ELMS, FITZROY PARK, N6 6HS CLIENT ELM INTERNATIONAL Ltd.	DRWG. N° 492/RB13- 1 Rev. C Scale 1:20 @ A1 Date Dec 2012 Drawn
--	---	--

DO NOT SCALE FROM THIS DRAWING. ALL DIMENSIONS TO BE CHECKED ON SITE AND DISCREPANCIES REPORTED TO ARCHITECT

A1 1:50 @ A1
1:100 @ A3