



THIS DRAWING AND CAD DATA THEREIN IS PROTECTED BY
COPYRIGHT
AND MUST NOT BE COPIED OR REPRODUCED
WITHOUT THE WRITTEN CONSENT OF
DLG ARCHITECTS
©
NO DIMENSIONS ARE TO BE SCALED FROM THIS DRAWING.
USE FIGURED DIMENSIONS ONLY.
ALL DIMENSIONS AND SIZES ARE TO BE CHECKED ON SITE
AND ANY DISCREPANCIES REPORTED TO THE ARCHITECT
PRIOR TO INITIATION OF ANY WORKS.


Notes:
All glazing bar details and
mouldings are to match
existing window 25.W3.E05

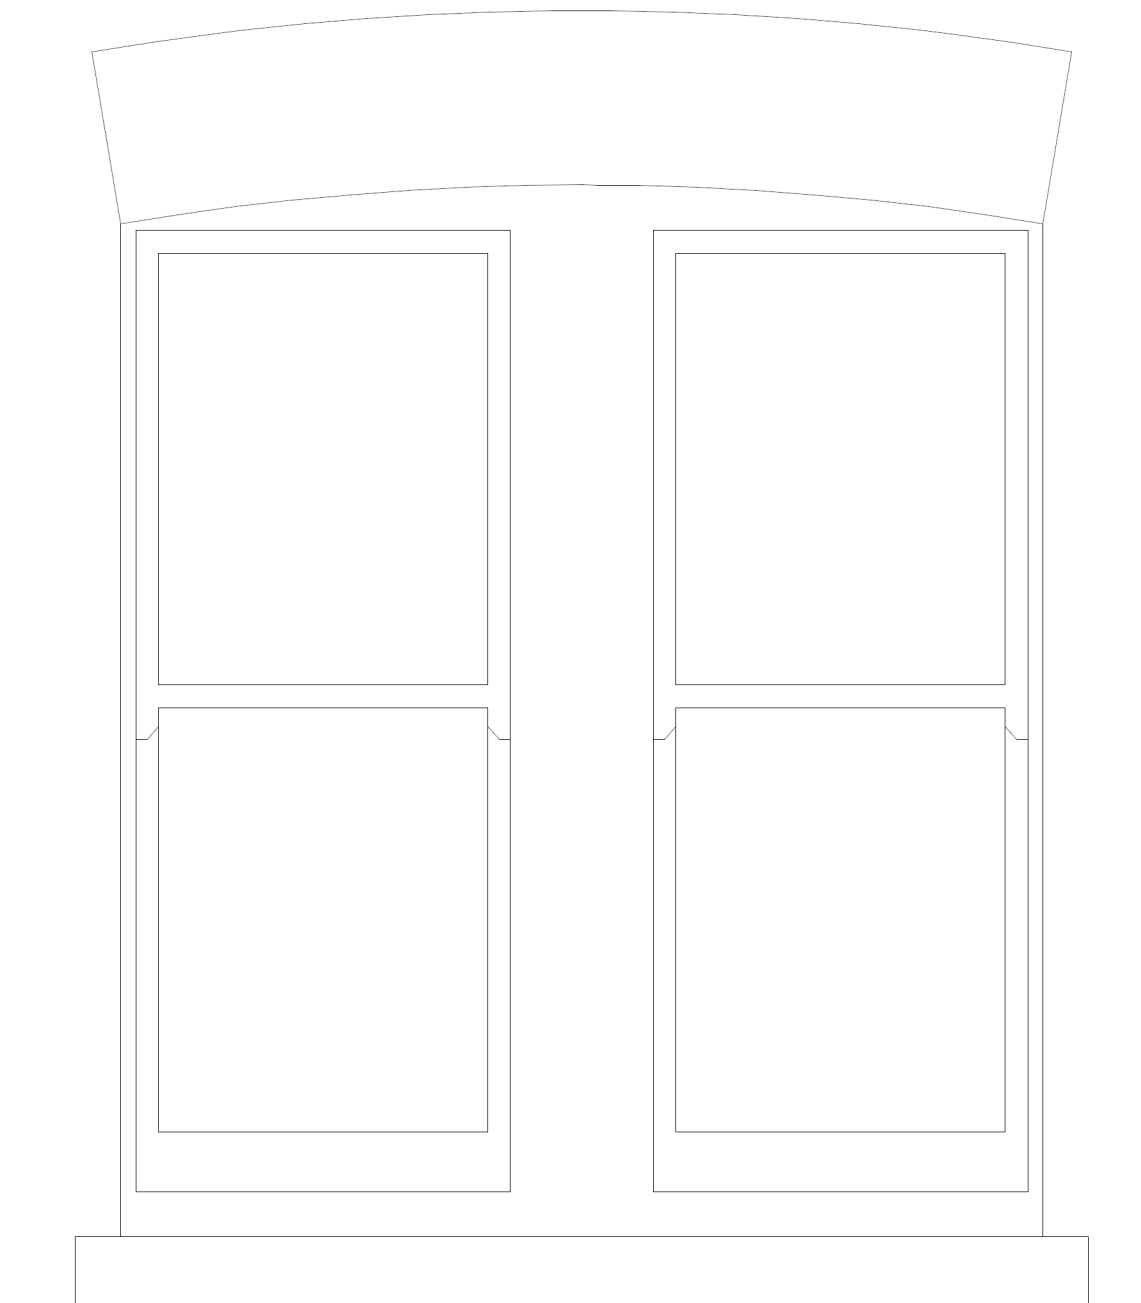

Elevation 1-10

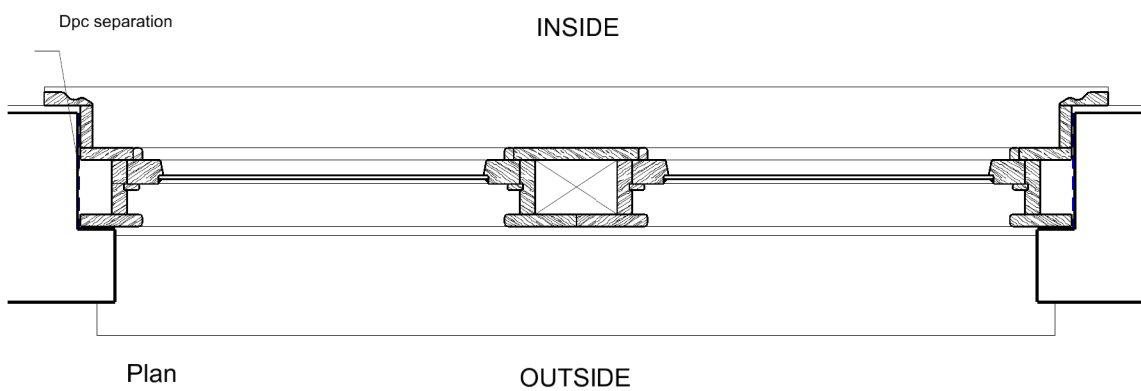

Plan Section Through
Proposed 1-10

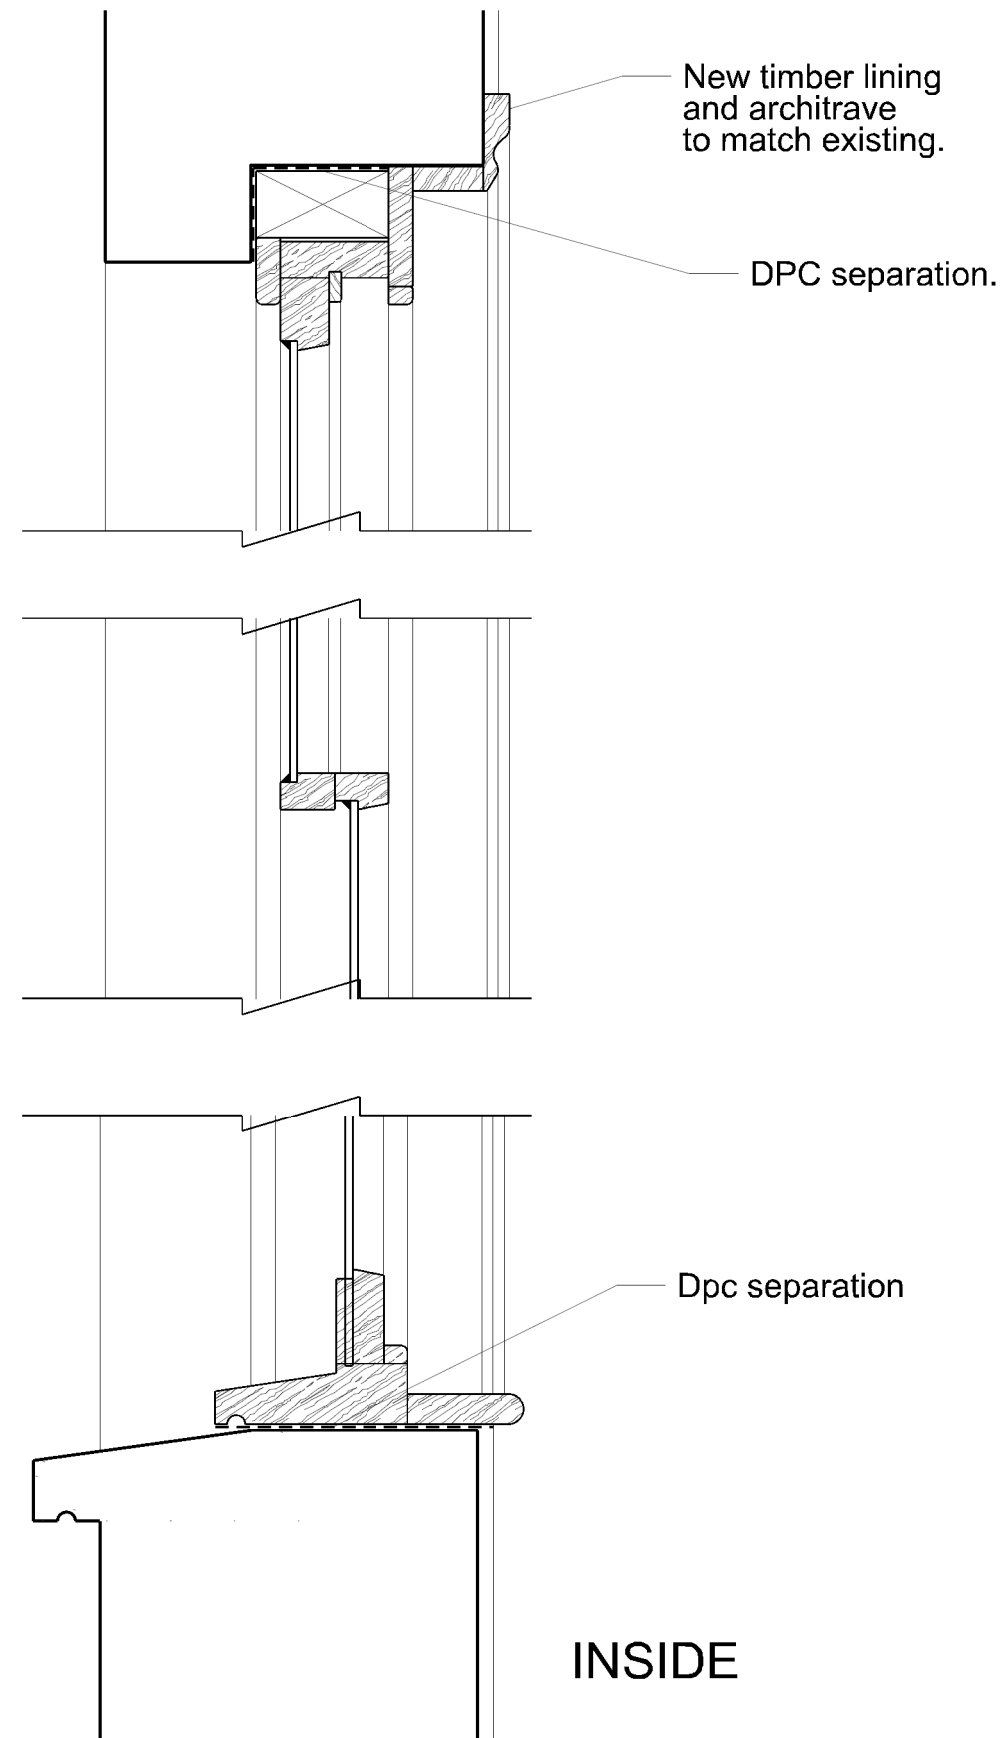

Section Through Proposed 1-5

A Revised notes HR 03.02.14
REV DESCRIPTION INITIALS/ DATE

Job Name
The Bedford Estates
24-25 Bloomsbury Square

Drawing Title
Proposed sash windows

25.W.3.E04

Status

Date Sheet By Scale @ Size
2/11/2011 AH Varies@A3

Job Number Code Drawing Number Rev
3686 (31) 006 A

DLG Architects LLP
128 Southwark Street
London SE1 0SW

t +44(0)20 7620 1236
f +44(0)20 7928 4416
london@dlgarchitects.com

dlgarchitects.com

