


© The Copyright of this drawing remains with William Cook Associates and is not to be reproduced without written approval. Dimensions are not to be scaled from this drawing for construction purposes, but may be scaled for Town Planning purposes only. The Contractor is to check all dimensions on site and report any discrepancies to the Contract Administrator. This drawing is to be read in conjunction with all other standard documentation. If in doubt, AS2.

Notes :

--	--

Rev.	Description	Date	By

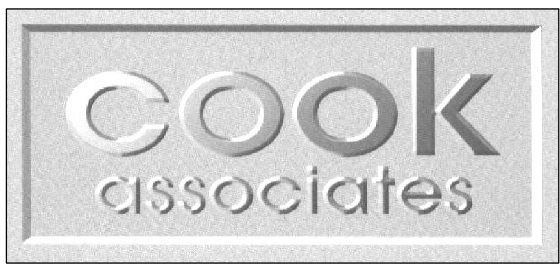

- Architects
- Engineers
- Surveyors
- Interior Designers

1 Limes Place, Preston Street
 Faversham, Kent ME13 8PQ
 Tel: 01795-532834 / 531002
 e-mail: mail@cook-design.com
 Fax: 01795-535605

Client :
 CSDB

Project :
 148 Fellows Road
 London
 NW3 3JH



Project No :
 13023

Drawing Title :
 Proposed sections BB' and CC'


Drawn by : EF	Checked by : PC
Date : January 2014	Scale @ A1: 1 : 100 and 1 : 50

Status :


Drawing No : 201	Rev. No :
---------------------	-----------

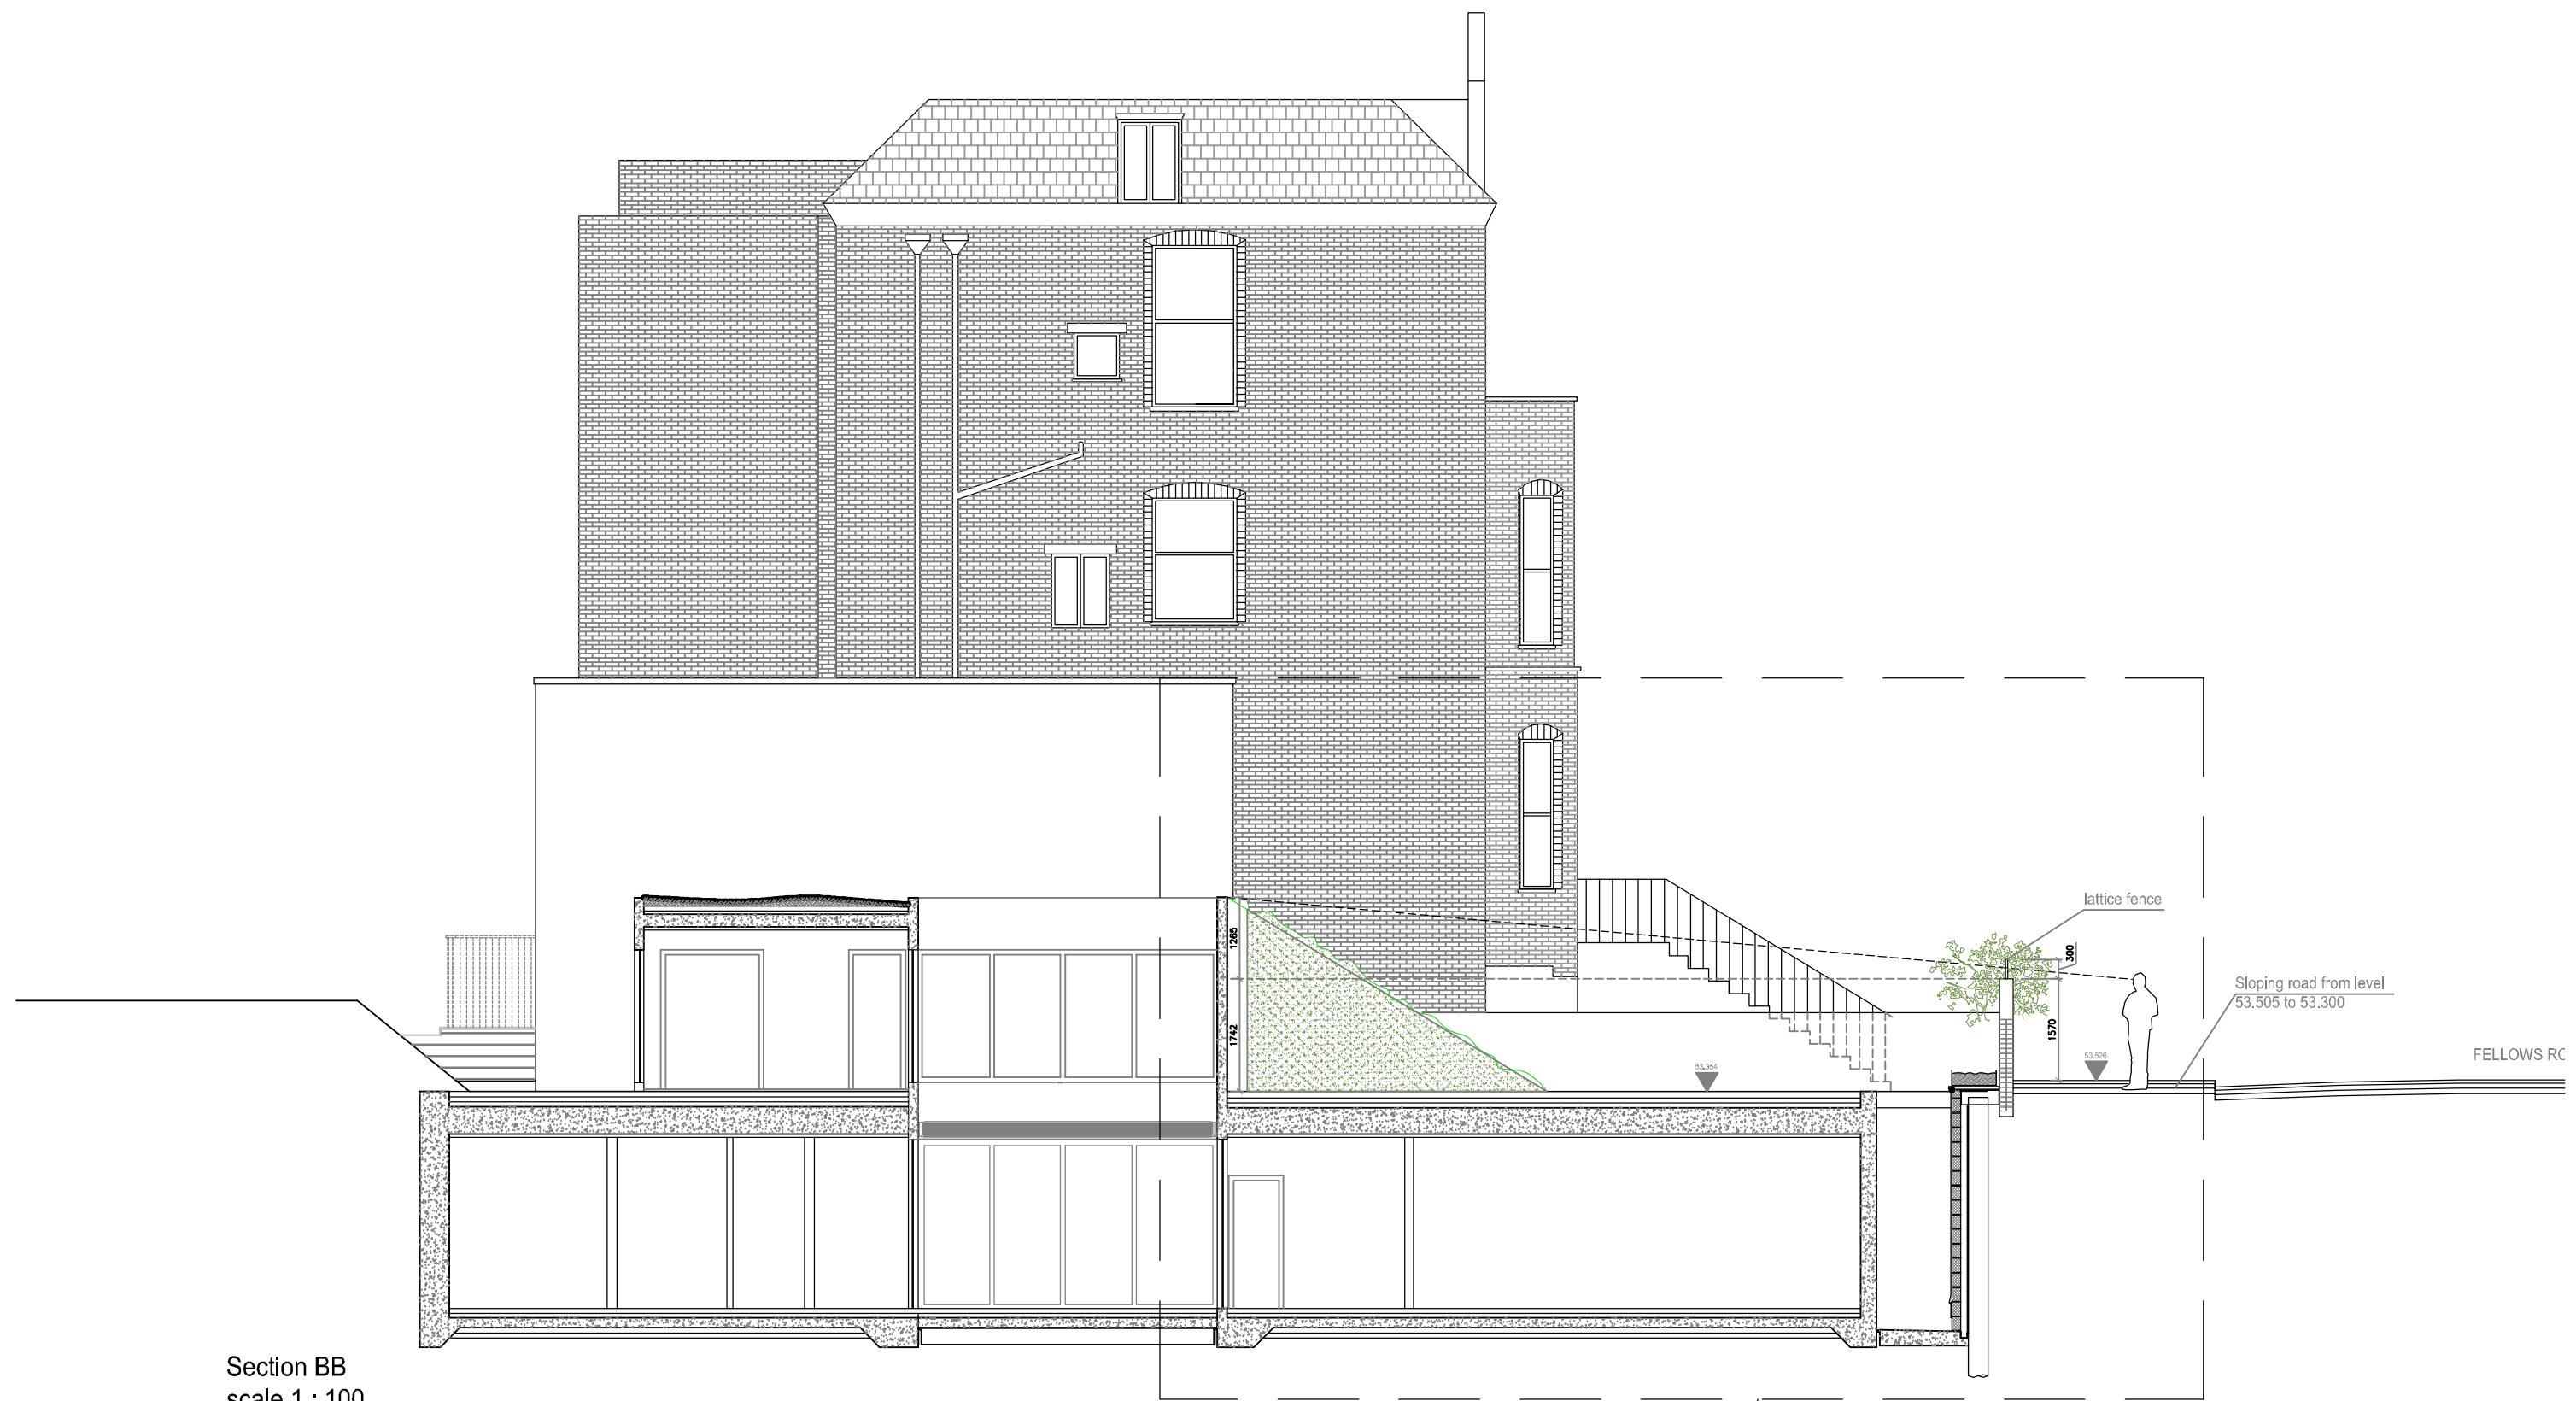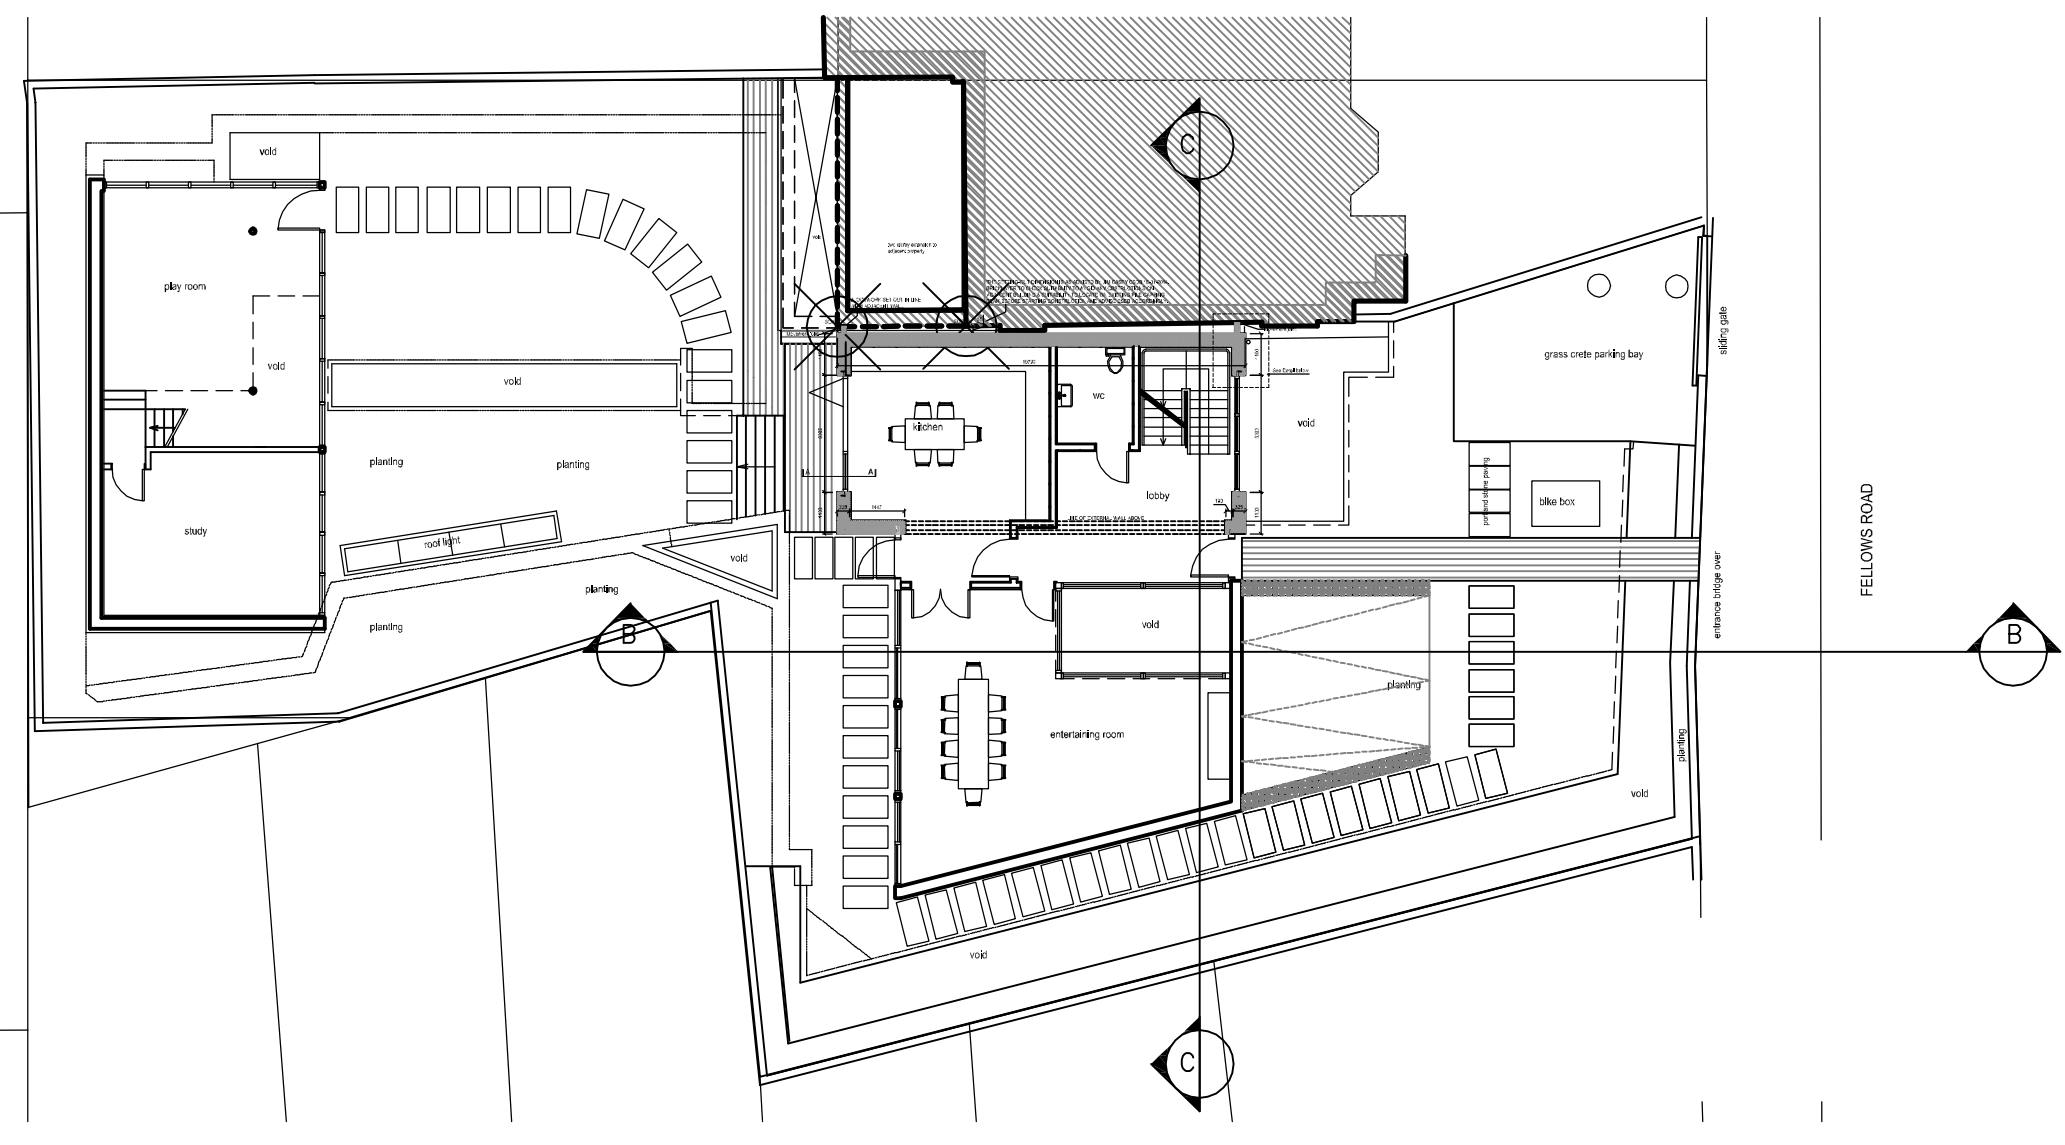

Section BB
 scale 1 : 100

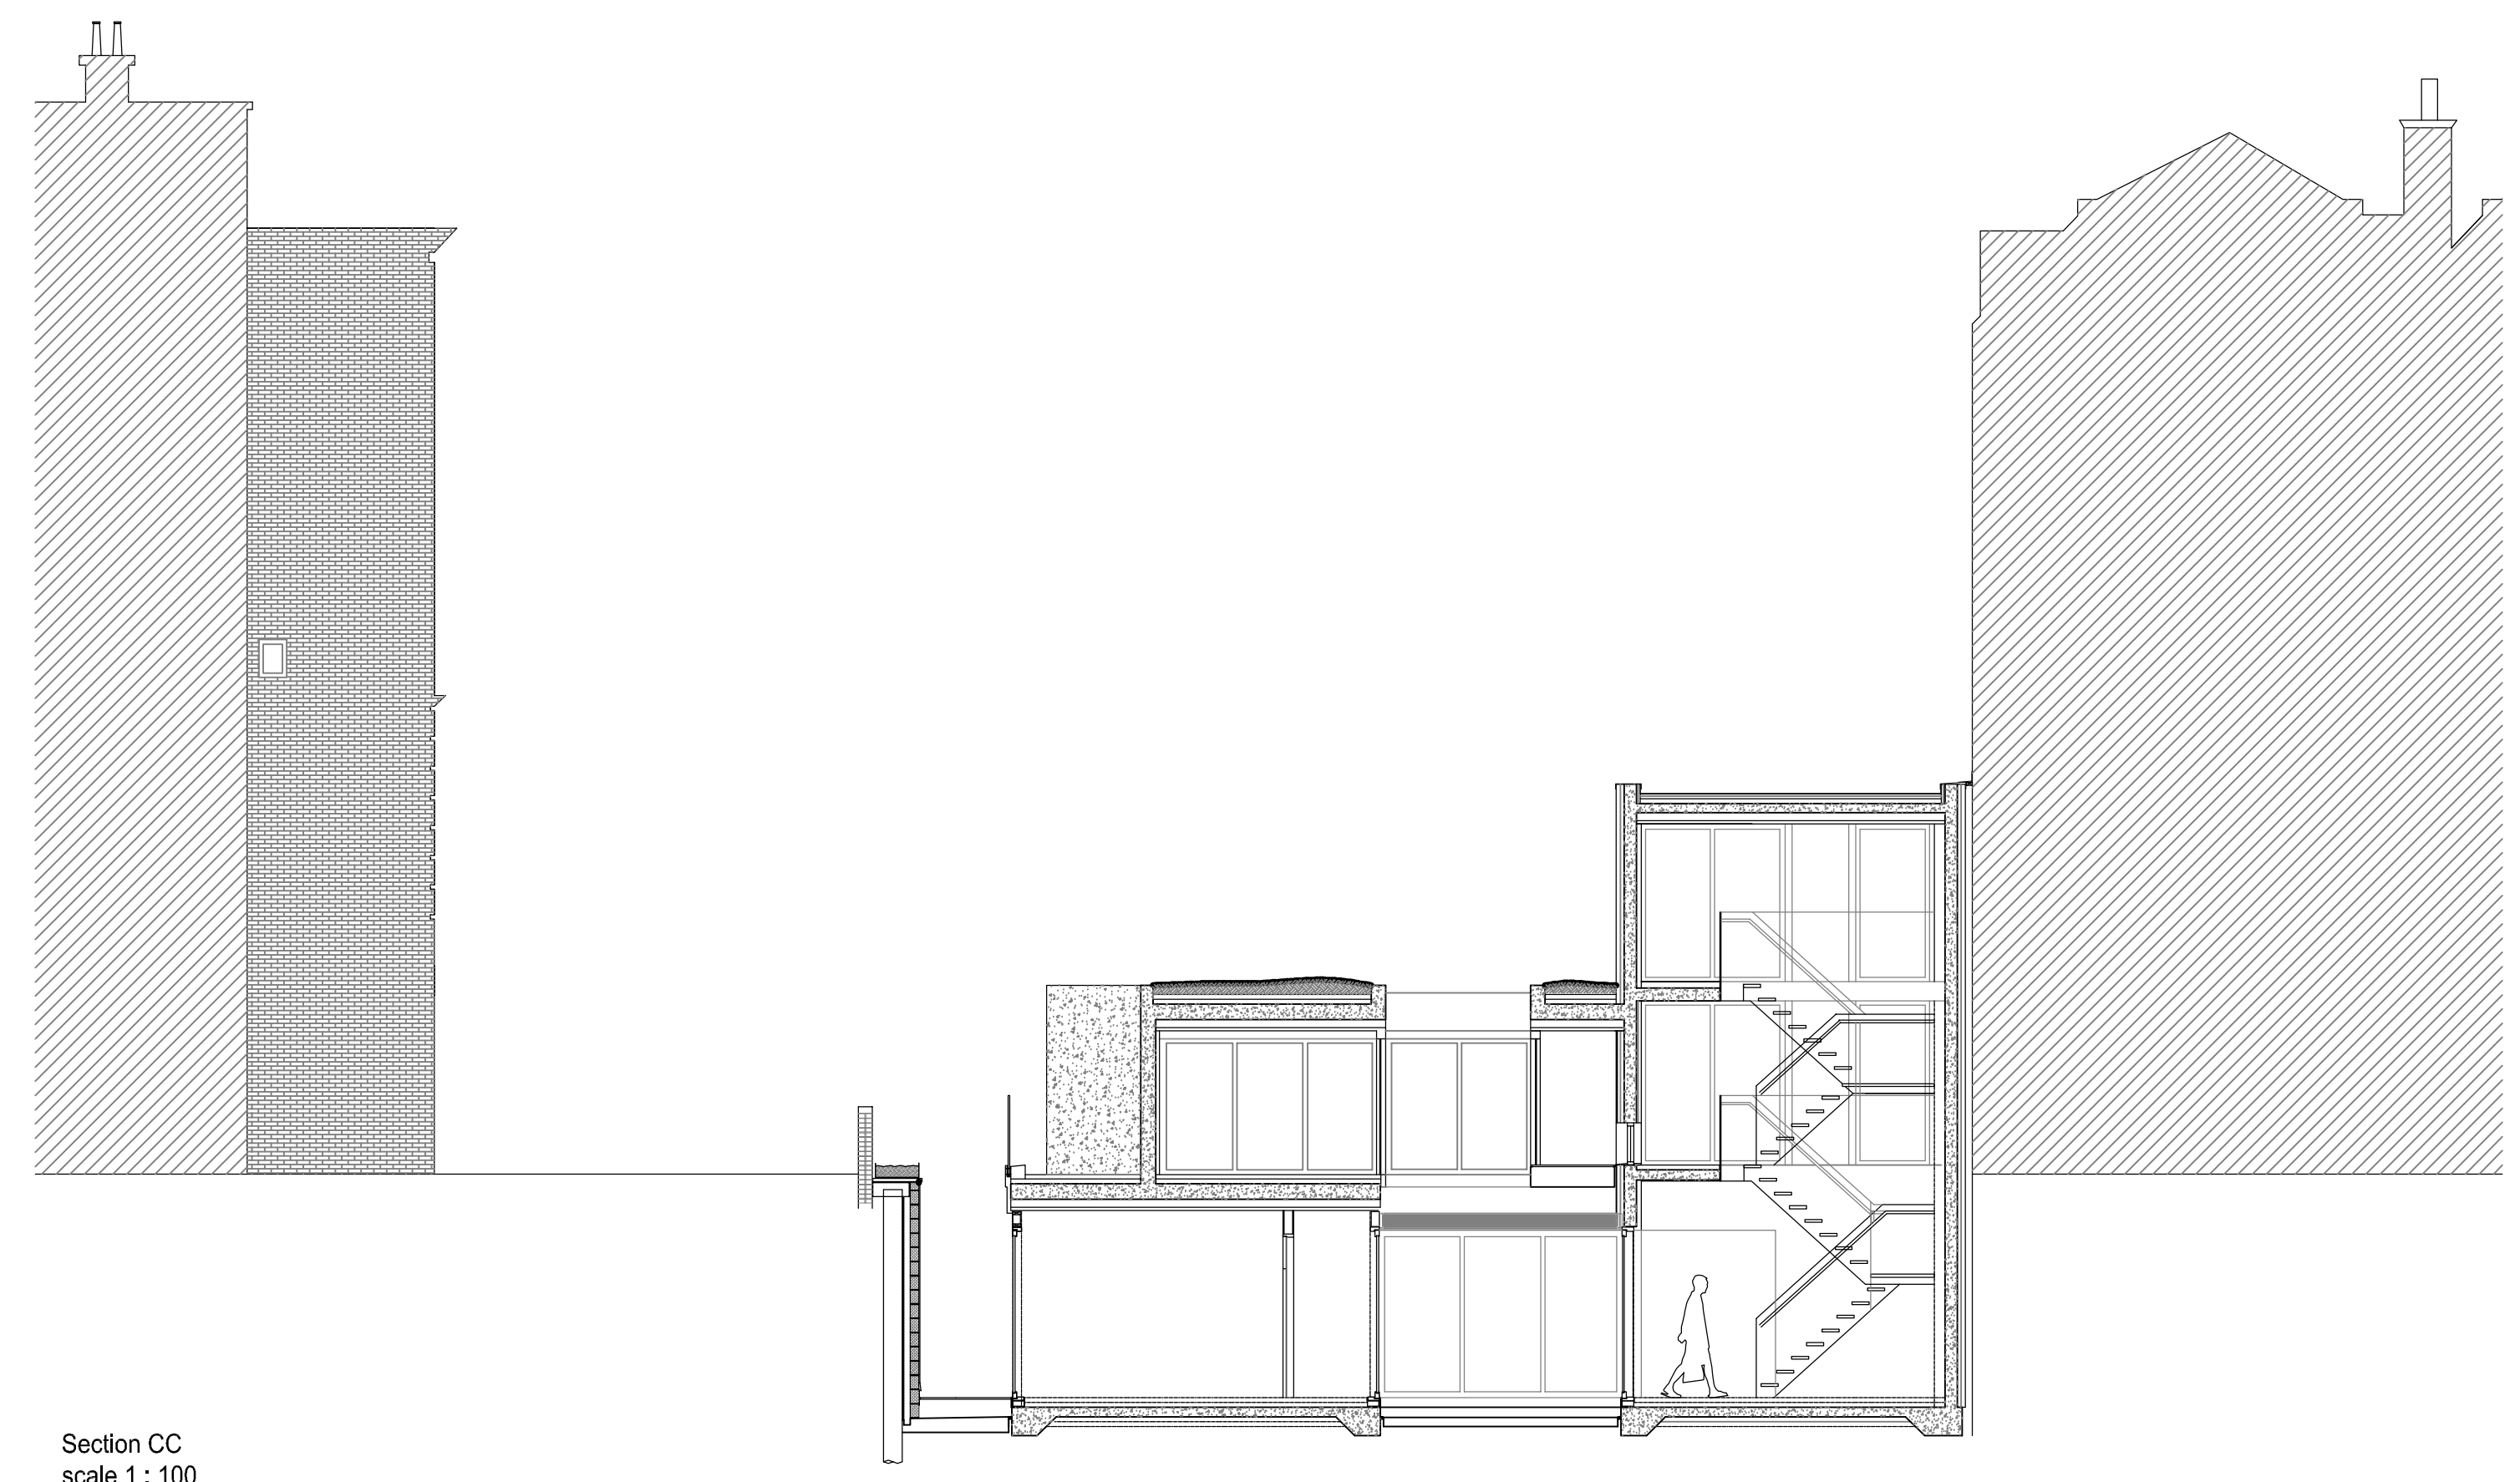

Section CC
 scale 1 : 100

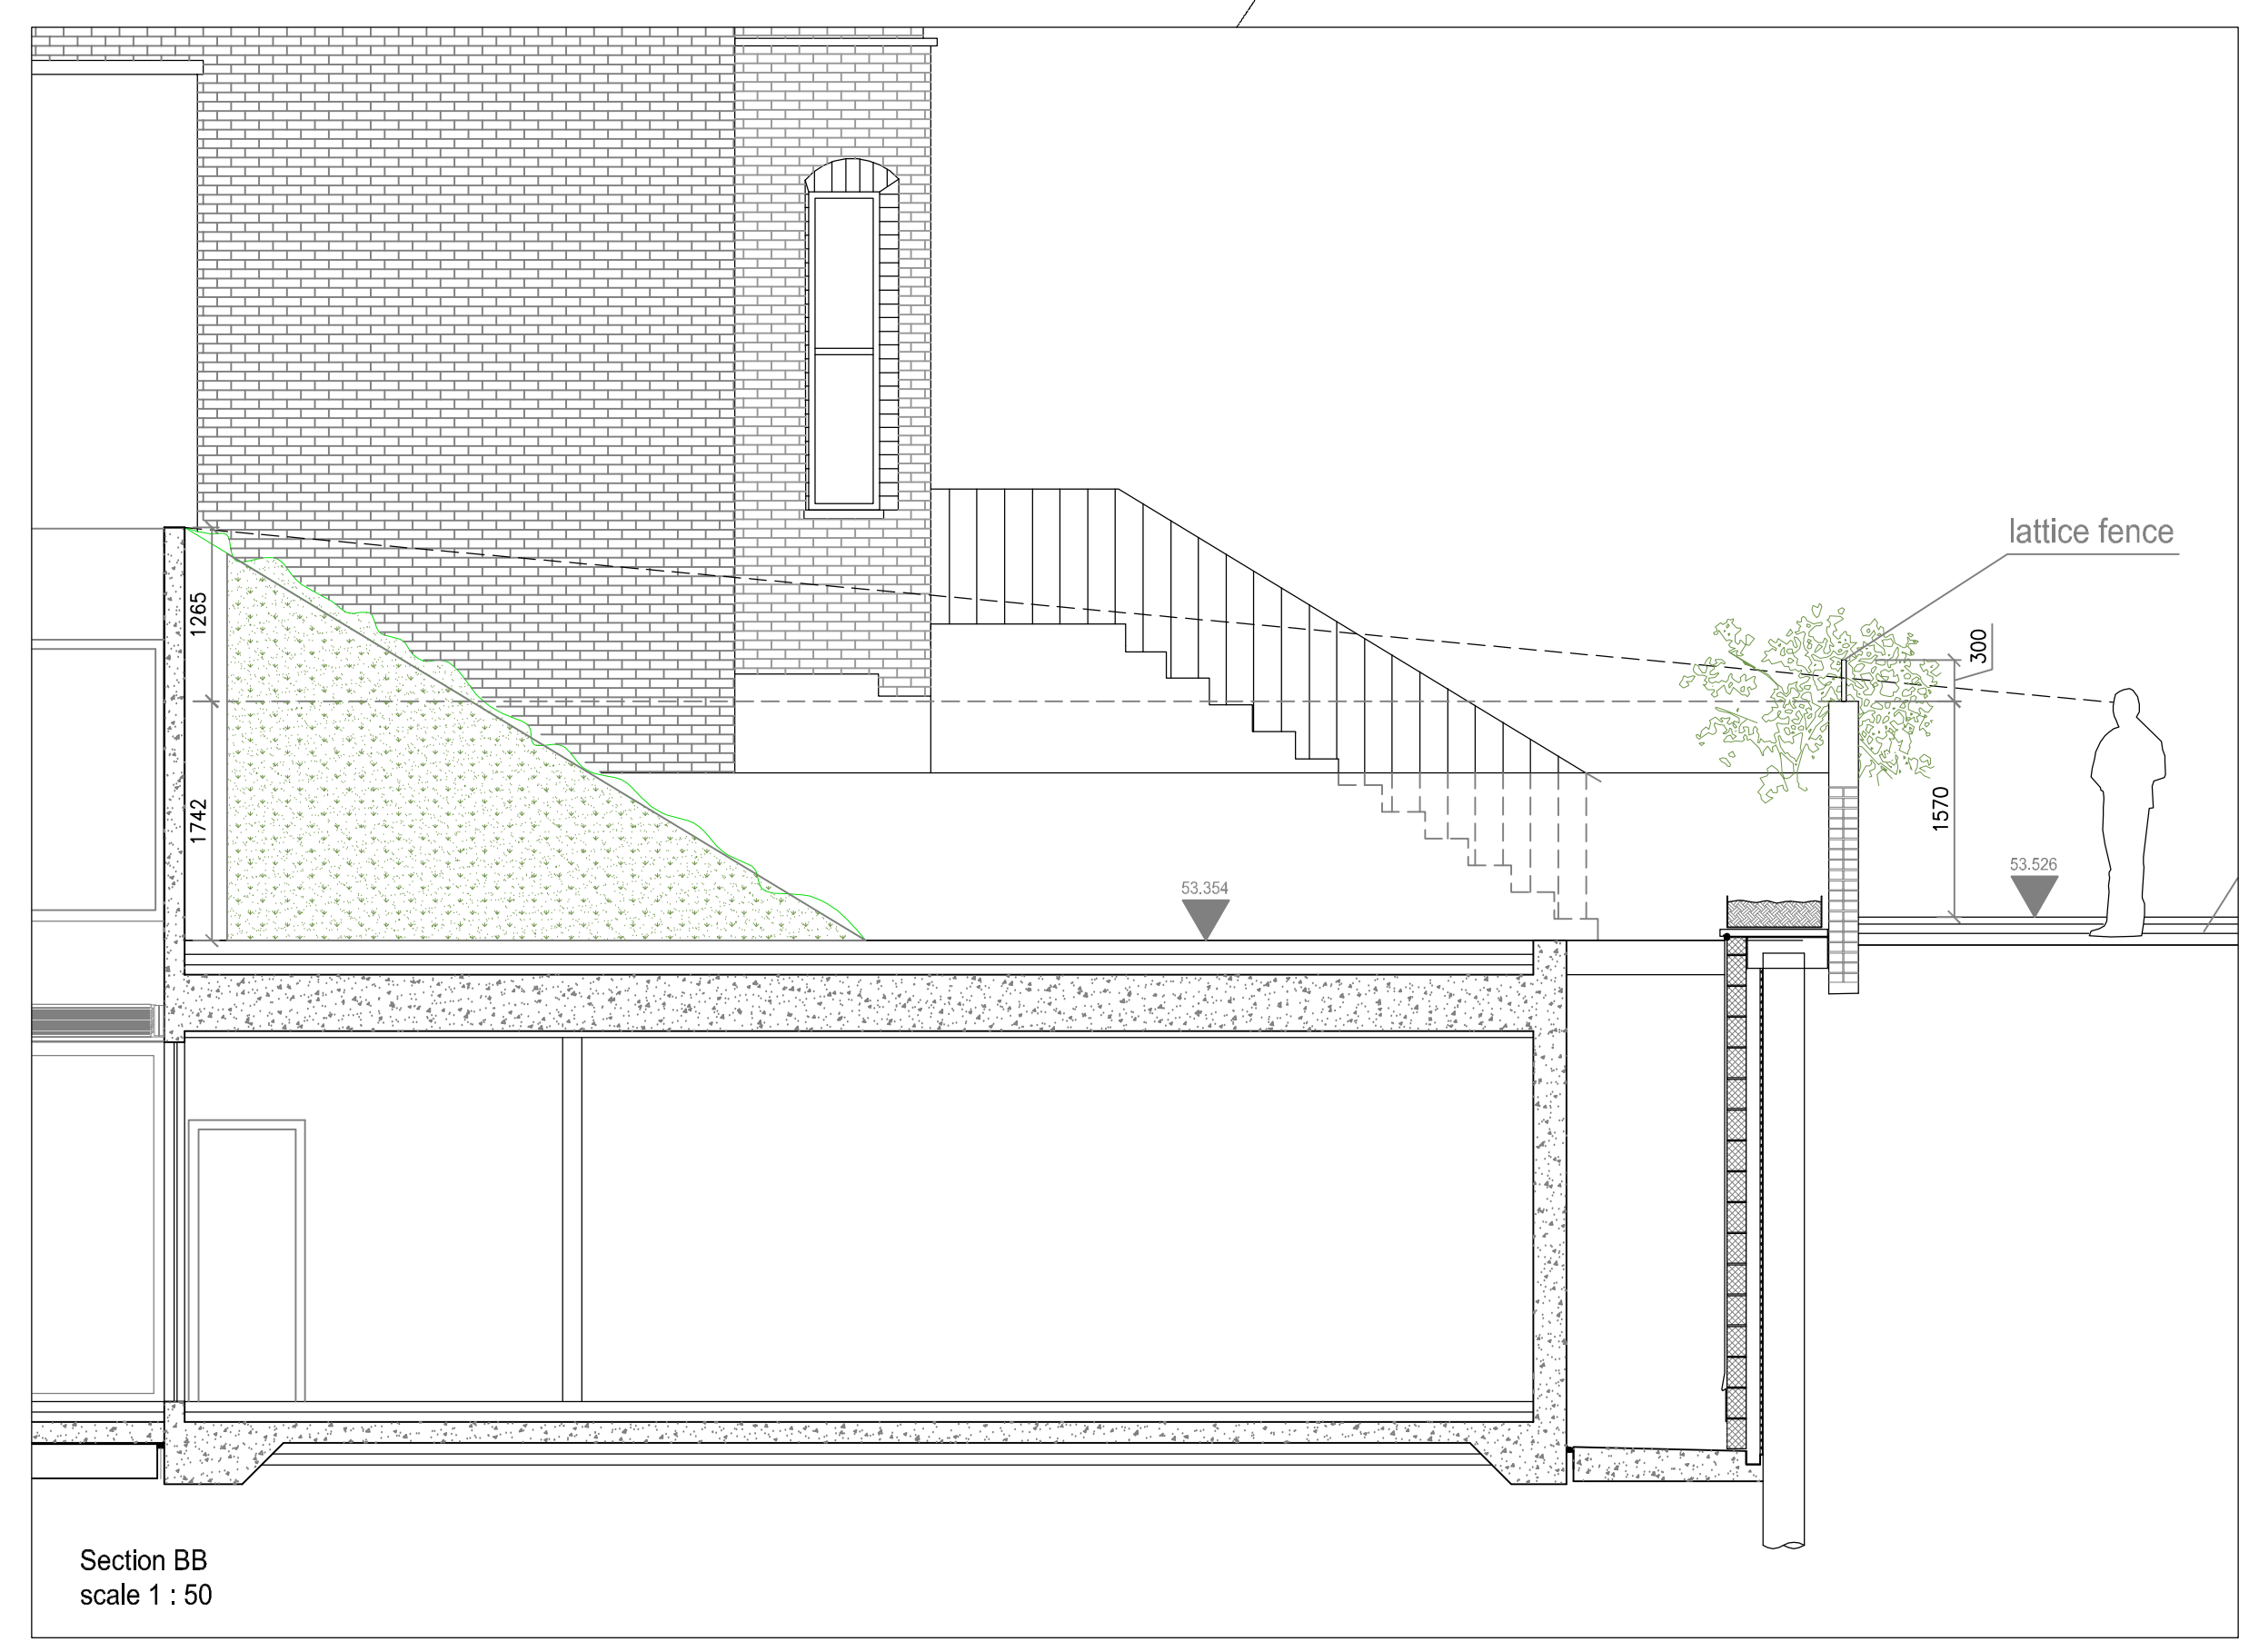

Section BB
 scale 1 : 50