



Existing Section C-C

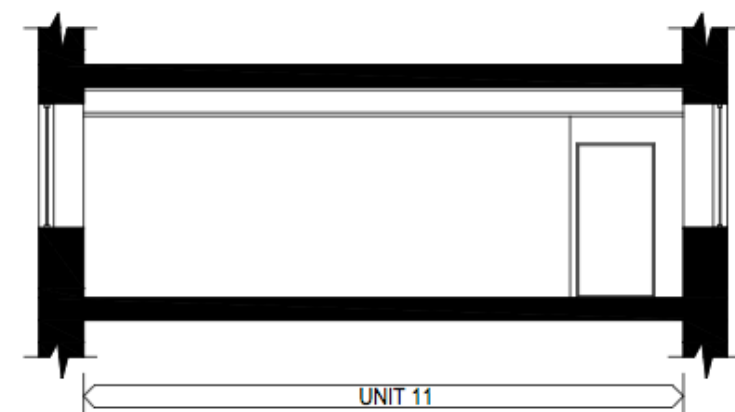

Existing Section A-A

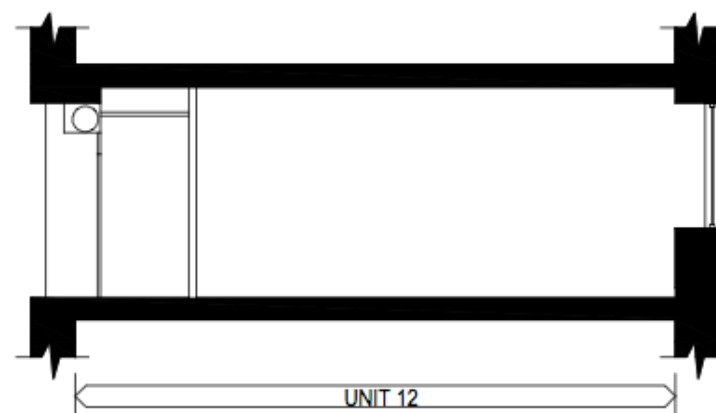

Existing Section B-B

Second Floor

Property Details: 11-12 Apollo Studios Charlton Kings Road London		Surveyed and Drawn By: Insight-London www.insight-london.com
2nd Floor Existing Sections		New Bond House 124 New Bond Street London W1S 1DX
SCALE 1:100 @ A3		Tel: 020 3085 9061 email: info@insight-london.com
Plans Drawn: 14.01.2014		© Insight-London 2014