



Proposed Section C-C

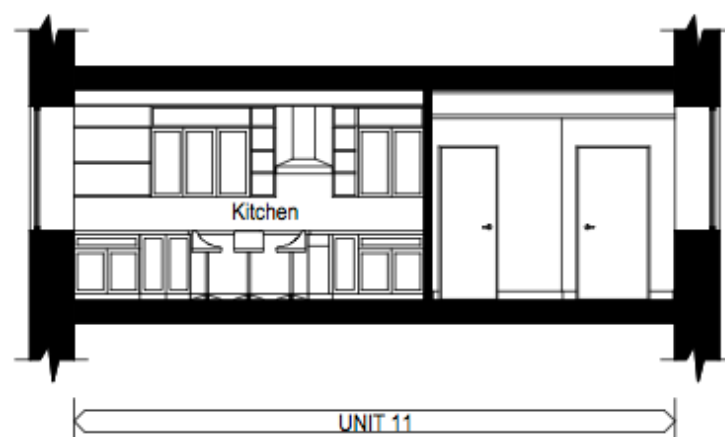

Proposed Section A-A

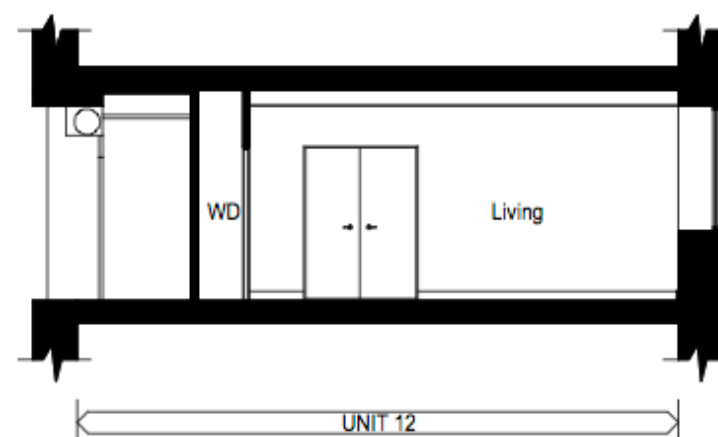

Proposed Section B-B

Property Details: 11-12 Apollo Studios Charlton Kings Road London	Surveyed and Drawn By: Insight-London www.insight-london.com
2nd Floor Proposed Sections	New Bond House 124 New Bond Street London W1S 1DX
SCALE 1:100 @ A3	Tel: 020 3086 9061 email: info@insight-london.com
Plans Drawn: 14.01.2014	©Insight-London 2014