


1:1250 @ A3

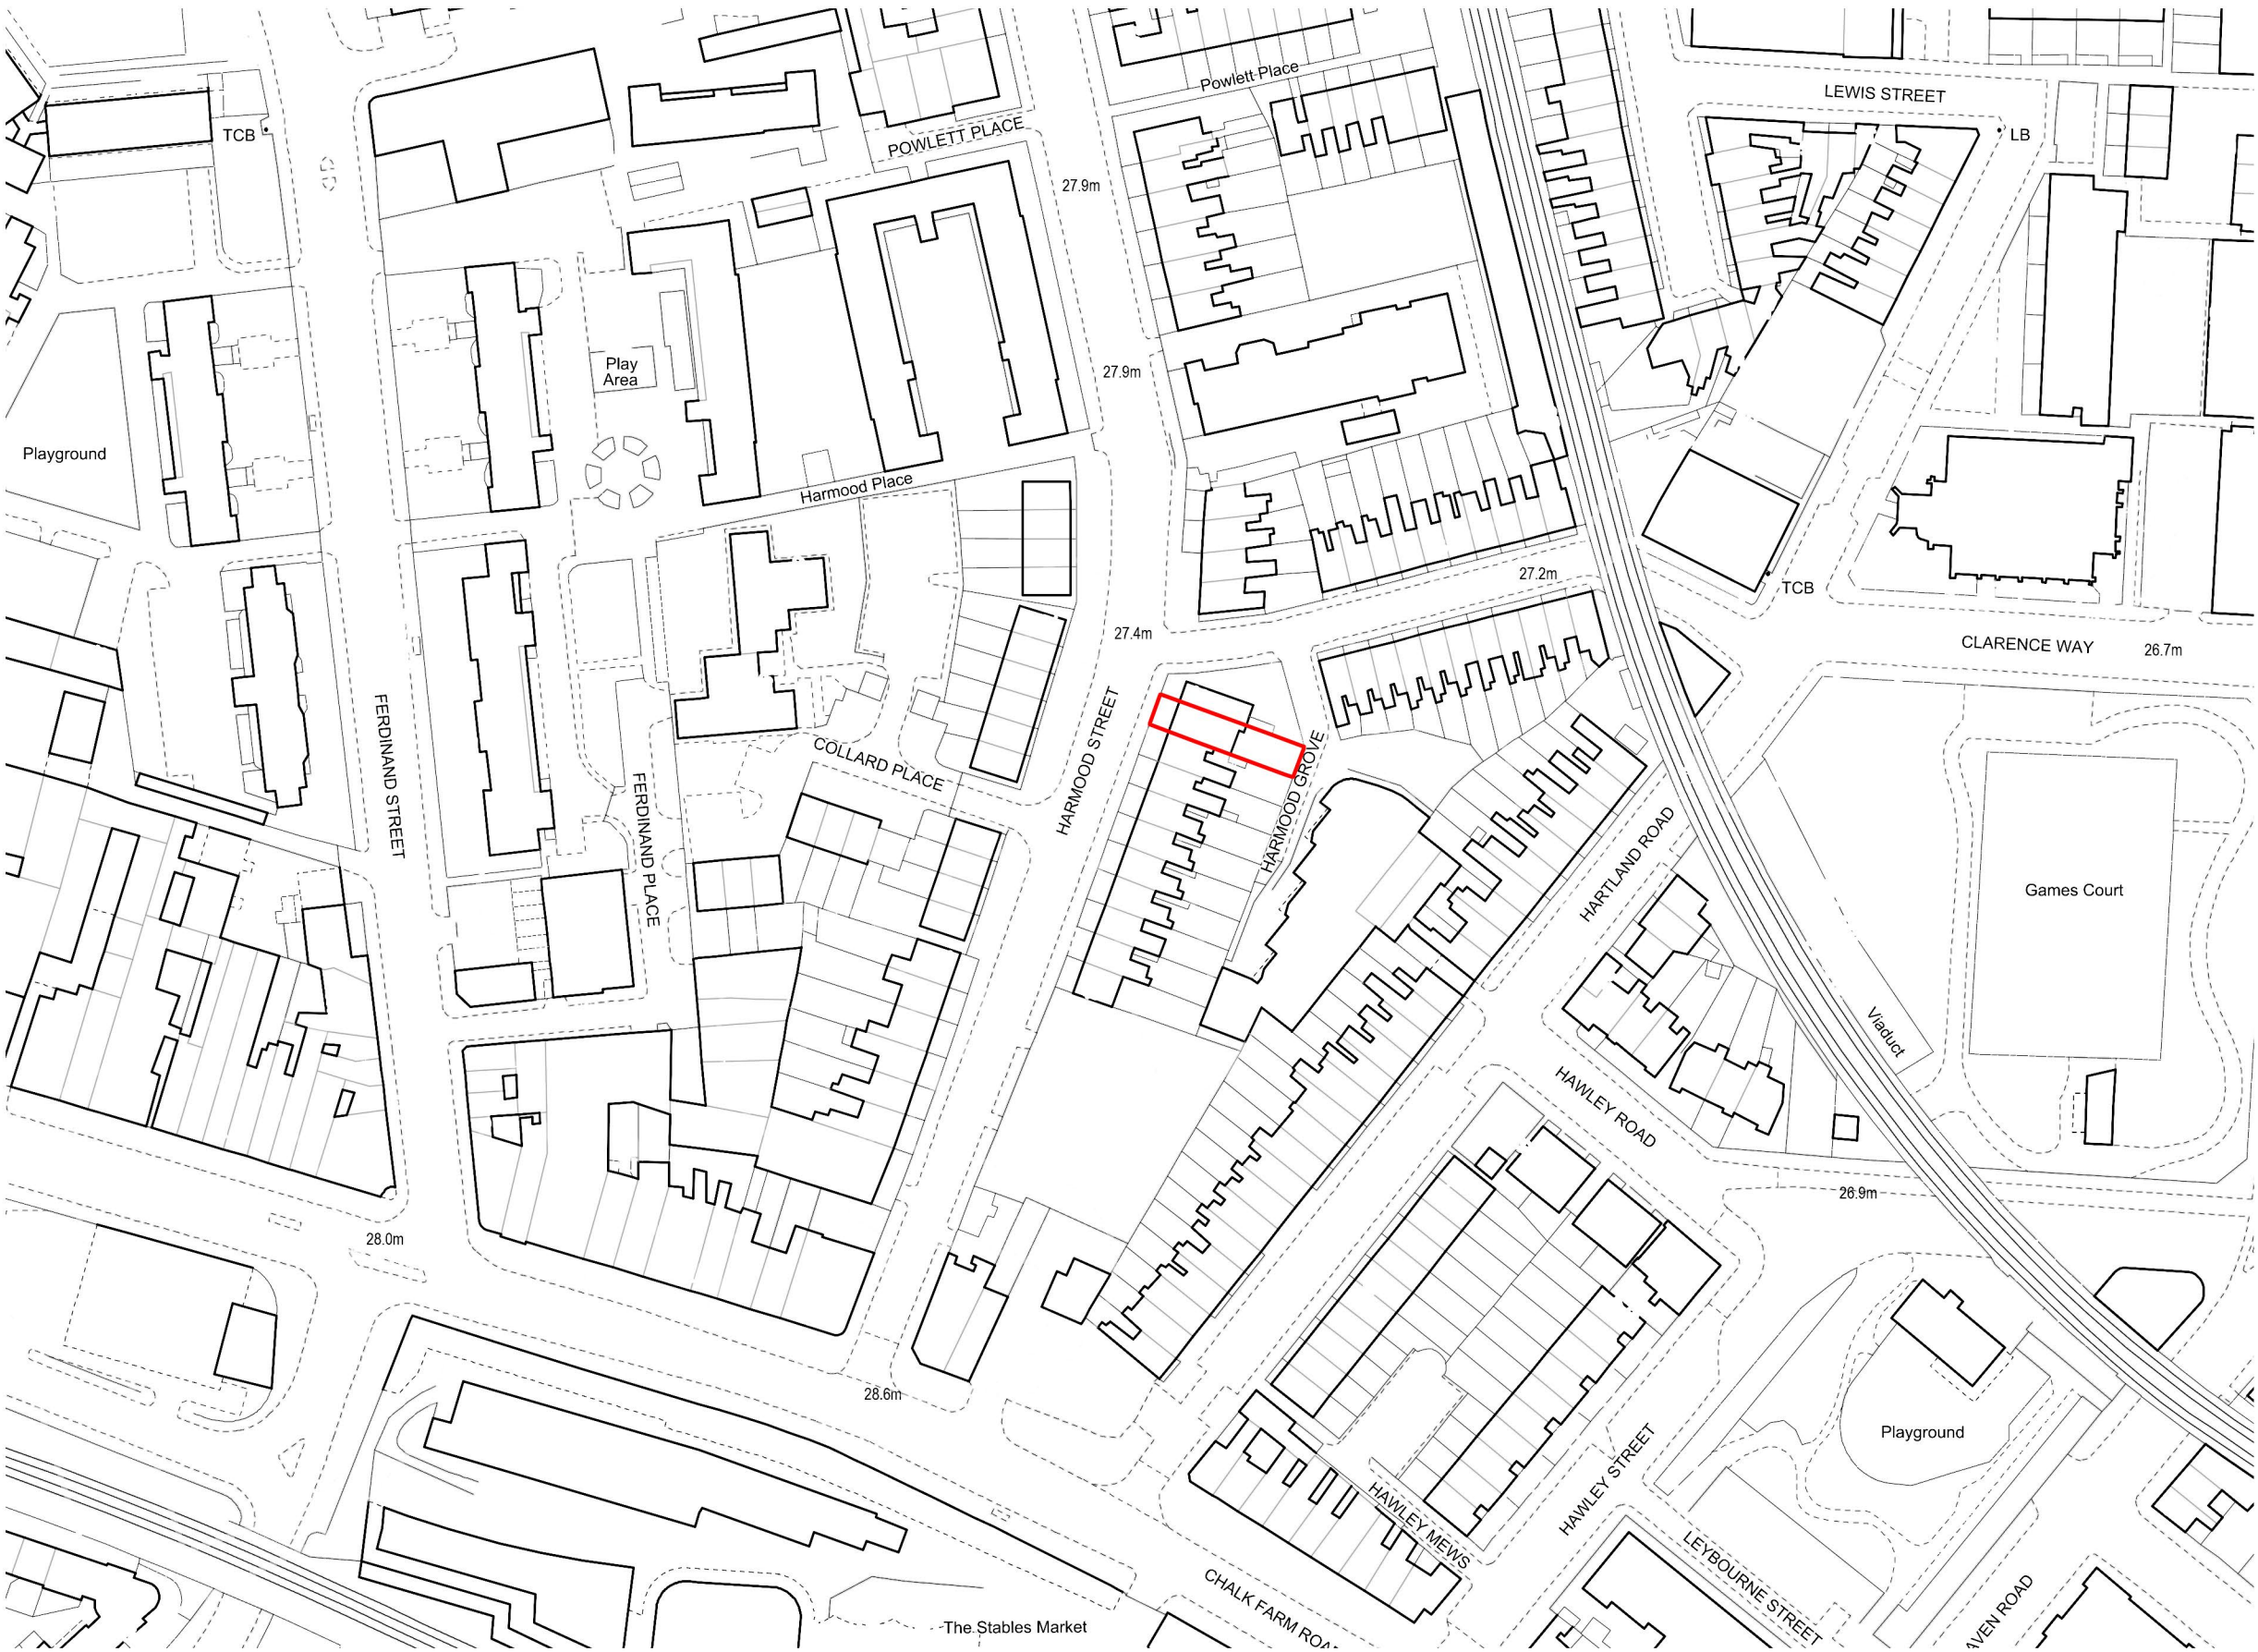

KEY

Site Boundary



Location Plan
1:1250 @ A3

REVISION DATE/DRAWN



architecture
initiative

3-5 Barrett St, London W1U 1AY
architectureinitiative.com
@architectureinitiative

PROJECT 32 HARWOOD STREET

DRAWING TITLE LOCATION PLAN

DATE DEC 2013 SCALE 1:1250 @ A3

DRAWN SR CHECK MG

STATUS PLANNING

JOB NUMBER AI-2116

DRAWING NUMBER HS-01 REV -