
Figured dimensions only are to be taken from this drawing. All dimensions are to be checked on site before any work is put in hand.

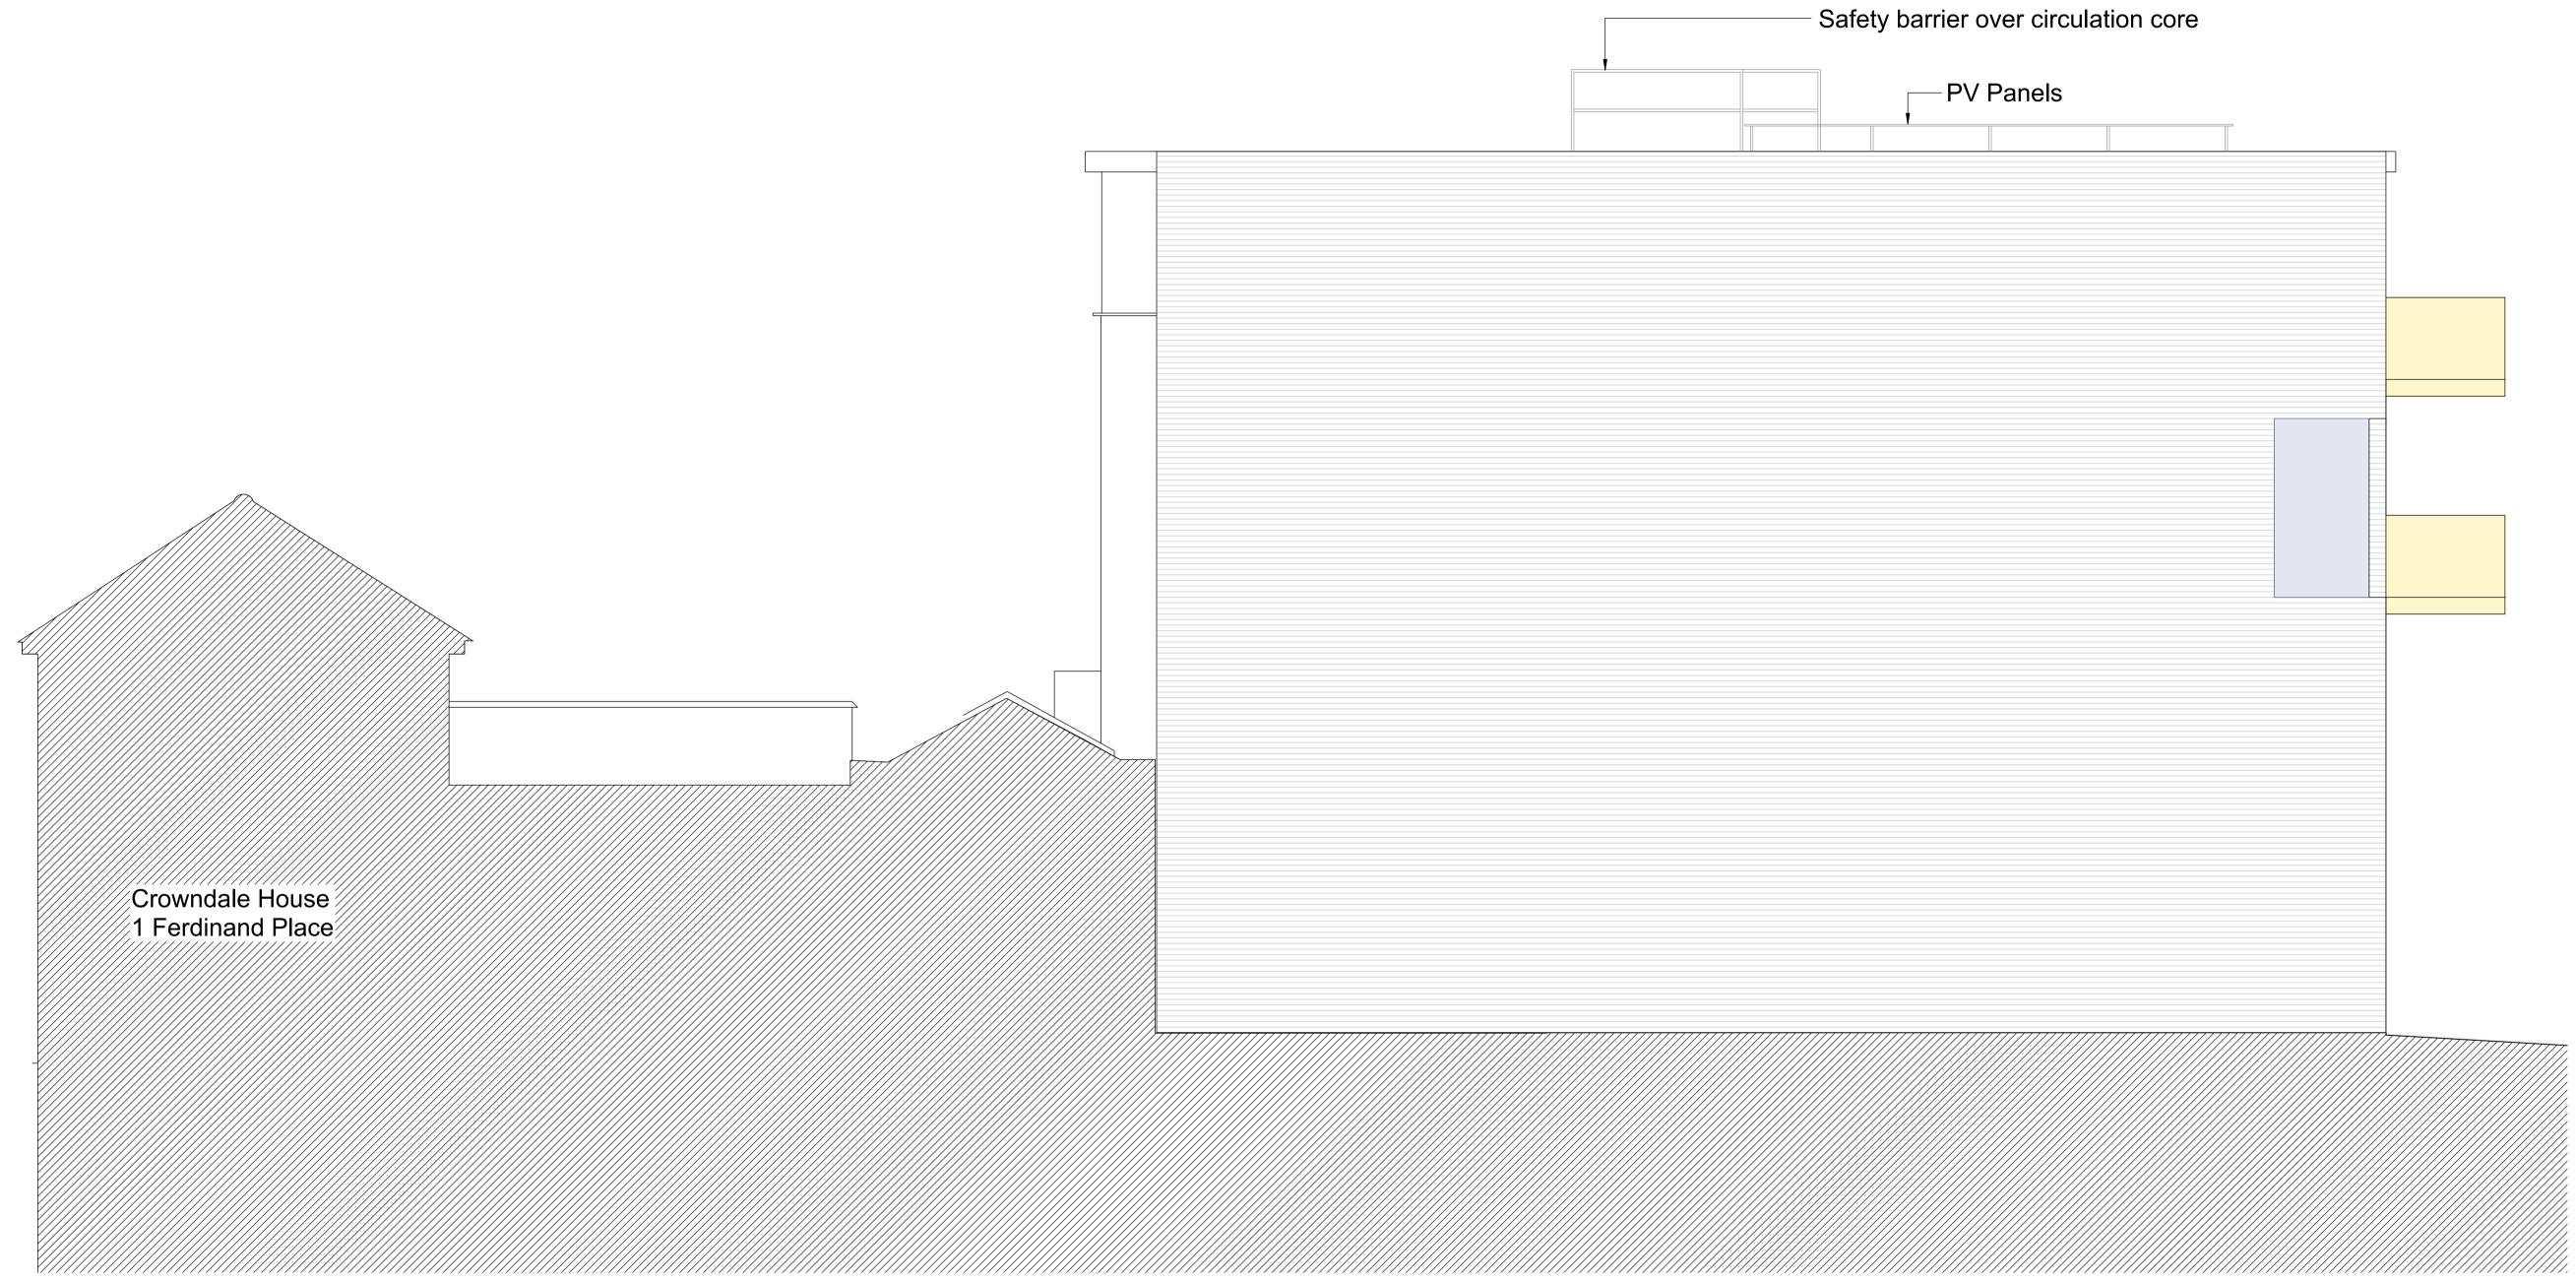

04	PV Panels added to roof	SH	18Dec13	DL
03	Issued for Town Planning	SH	25Nov13	DL
02	Issued to Rights of Light Specialist	SH	15Nov13	DL
01	Issued for Pre-app	SH	03Oct13	DL
00	First Issued	SH	25Jul13	DL
Mark	Revision	Drawn	Date C	hecke

## lees munday • architects

28 Westonfields Albury Guildford Surrey GU5 9AR

01483 203285 / 07795 158754 / 07946 203056 mail@leesmunday.com

Optic Realm

Elevation Proposed, North facade
Scale 1:100 @ A3

Scale 1:100 @ A3

Elevation
Proposed
Sheet 2 - North

1:50 @ A1, 1:100 @ A3

metres

Drawn Checked Da

metres Drawn	Checked	Date
ΥM	DL	22May1
Job No 13-011	Drawing No 413-201	Rev

TP SUBMISSION