


Proposed side elevation

1:50

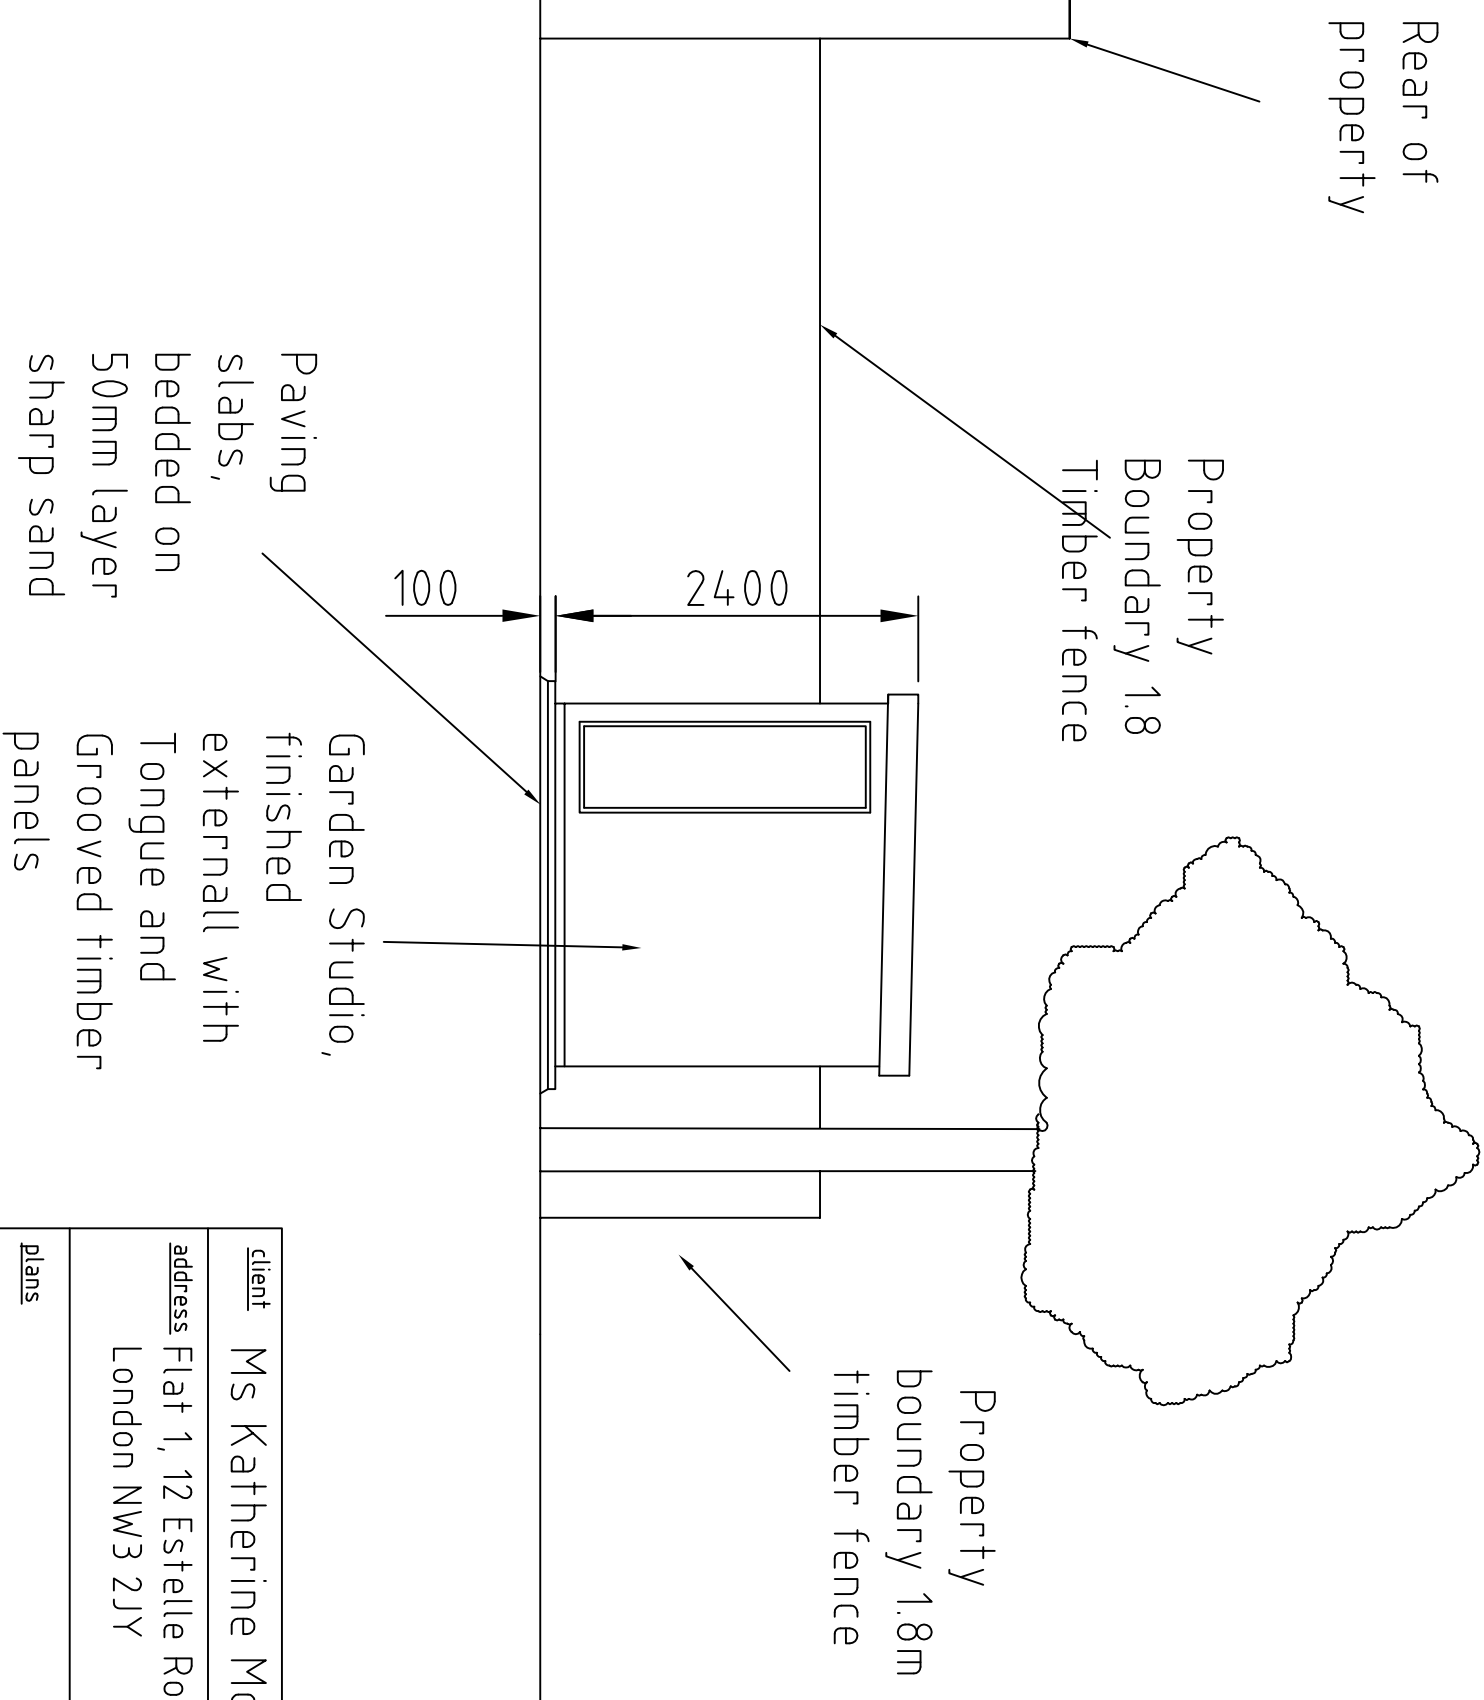

<u>client</u>	Ms Katherine McMahon	<u>Drawing</u>	Proposed side elevation
<u>address</u>	Flat 1, 12 Estelle Road London NW3 2JY	<u>drawing number</u>	14.1/KMC/01/3
<u>plans</u>	Proposed Garden Studio	<u>Drawn by</u>	MH
		<u>date</u>	25th Jan 2014