



Section AA

1:50

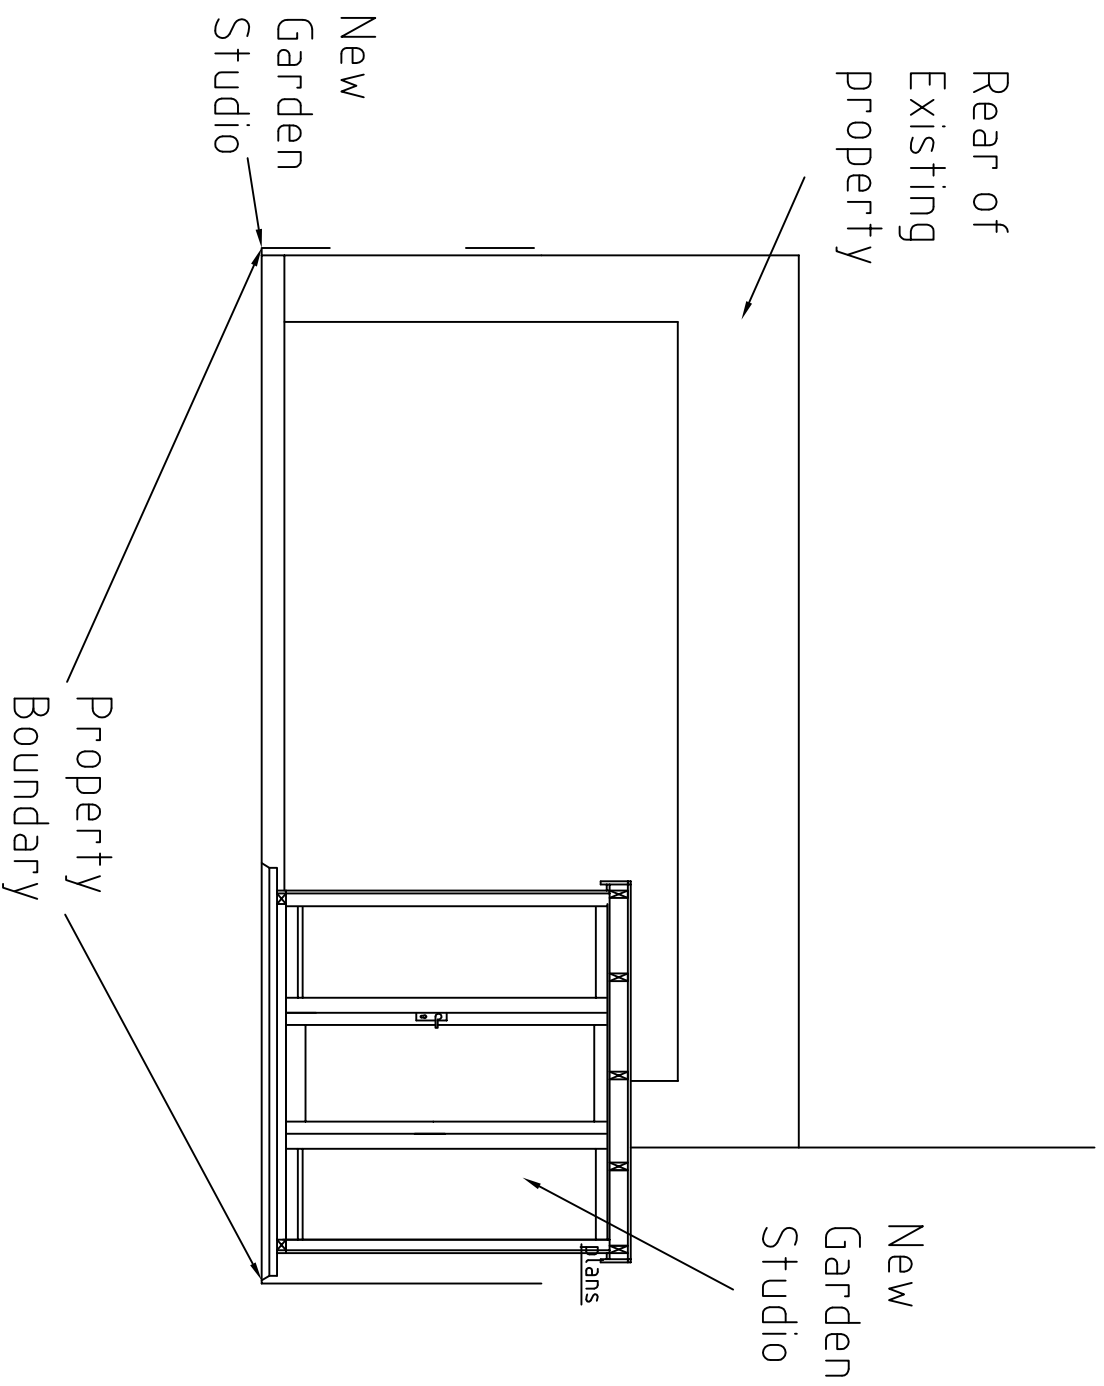

Section BB

1:50

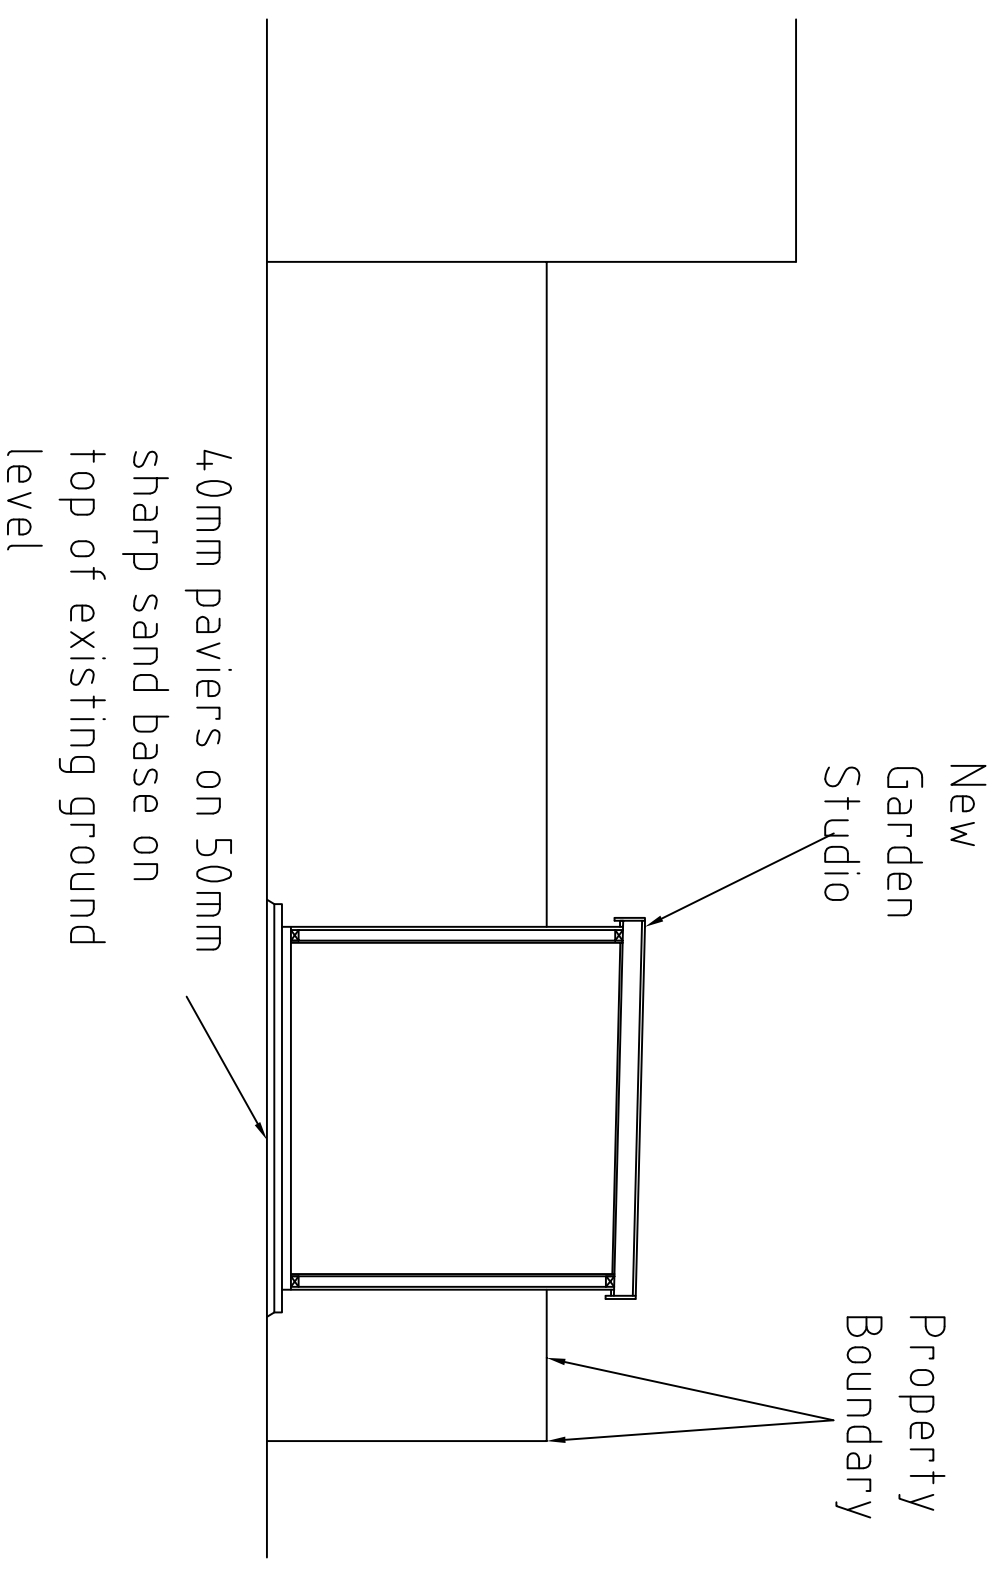

<u>client</u> Ms Katherine McMahon	<u>Drawing</u> Section AA/BB
<u>address</u> Flat 1, 12 Estelle Road London NW3 2JY	<u>drawing number</u> 14.1/KMC/01/7
Proposed Garden Studio	<u>Drawn by</u> MH
	<u>date</u> 25th Jan 2014