



ELEVATION FROM MOUNT PLEASANT

ELEVATION FROM MOUNT PLEASANT

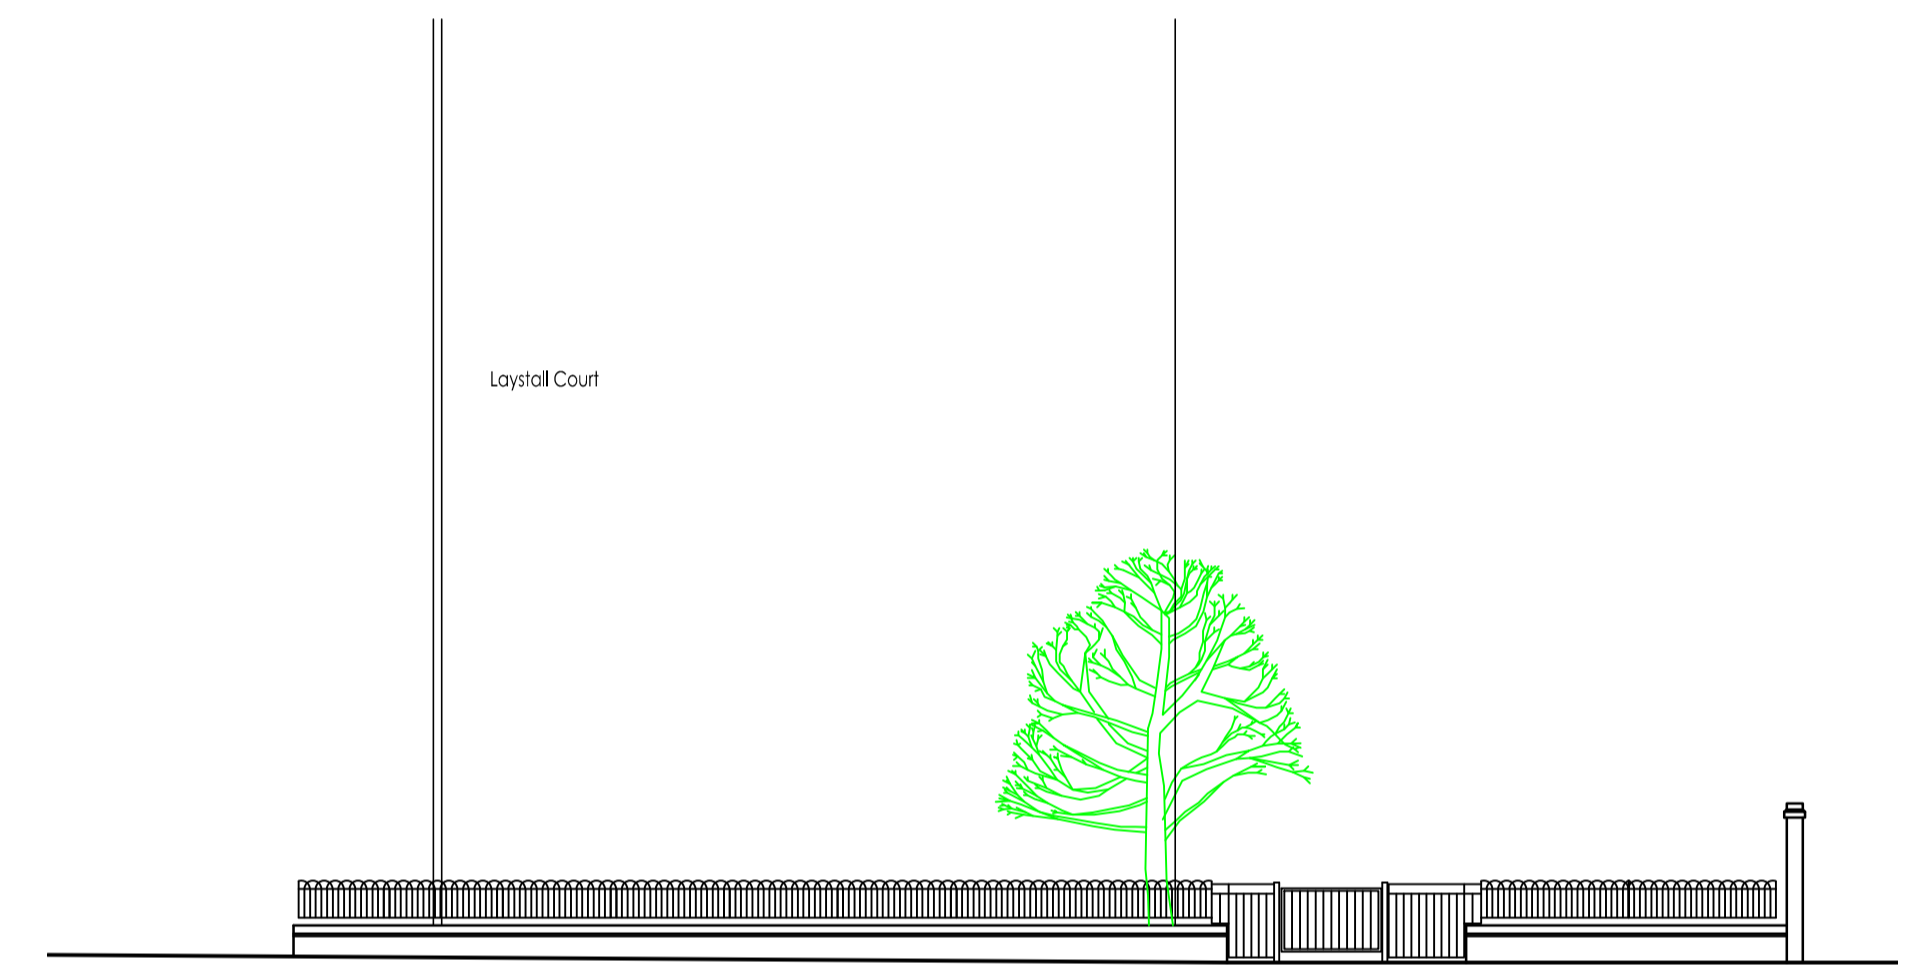


ELEVATION FROM POOLES BUILDING

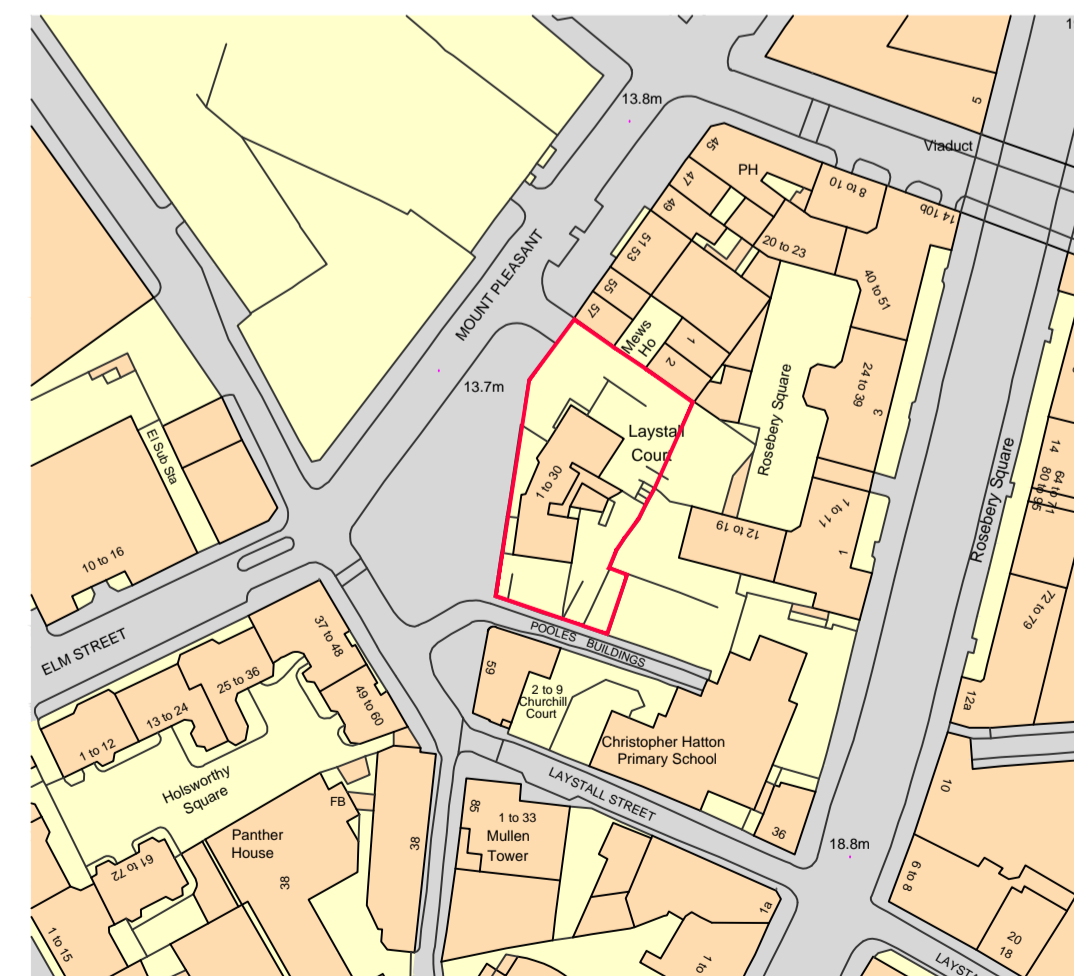

Ordnance Survey, (c) Crown Copyright 2014. All rights reserved. Licence number 100022432

LOCATION PLAN

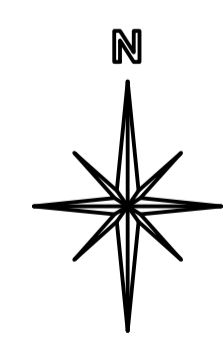

Whymark & Moulton
 Chartered Surveyors &
 Building Engineers

20 North Street, Sudbury,
 Suffolk. CO10 1RB

Tele: 01787 371371 Fax: 01787 319966




Project **PROPOSED NEW BOUNDARY AND SECURITY FENCING LAYSTALL COURT MOUNT PLEASANT LONDON**

AS EXISTING

Scale **1:100, 1:1250** Date **Jan 2014**

Drawing No **13/190 - 01**

Amendments