
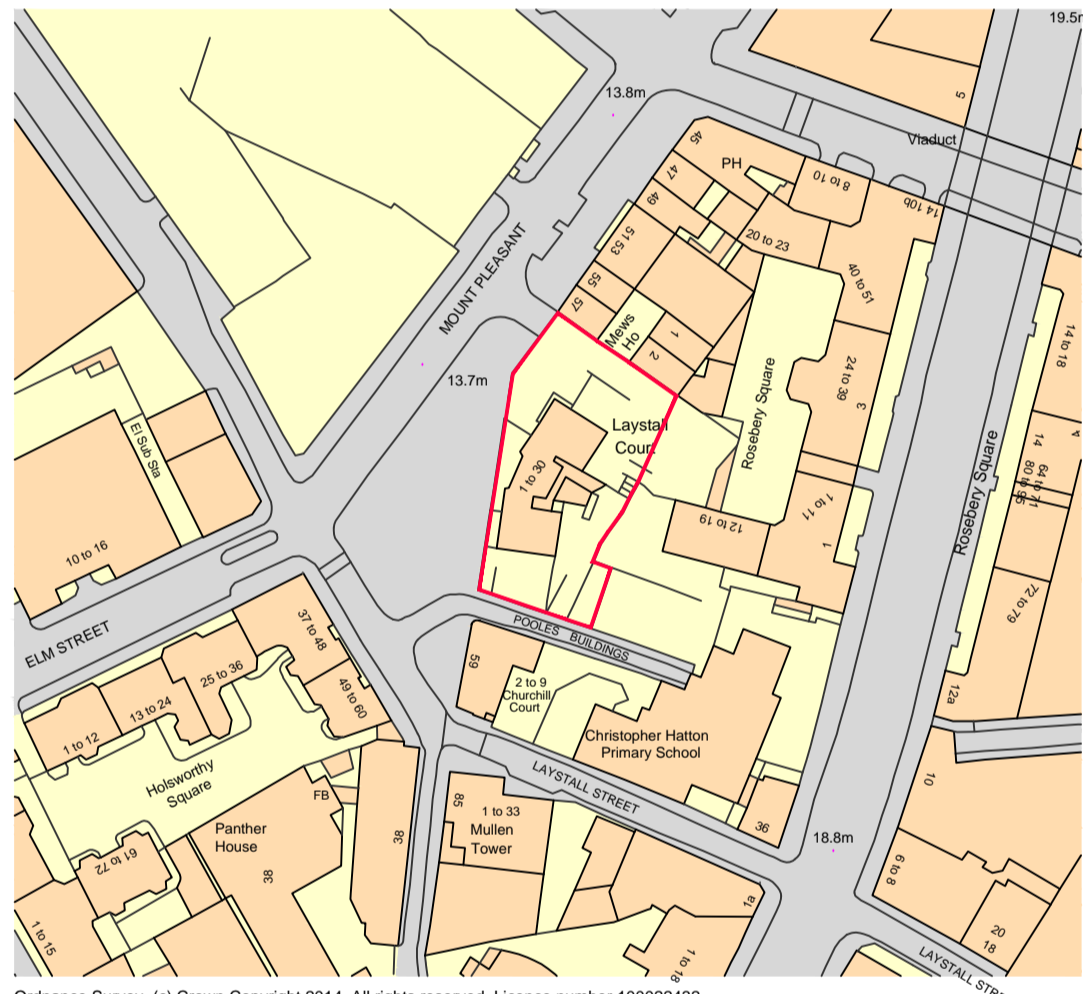


CAR PARK VEHICLE GATE FENCING
SEE DRAWING NO 13/190-03

POOLES BUILDING FENCING
SEE DRAWING NO 13/190-04

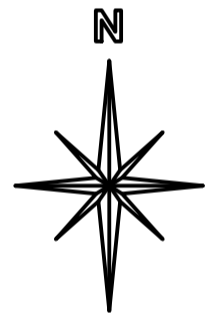

Scale 1:1250 (m)

LOCATION PLAN

Whymark & Moulton
Chartered Surveyors & Building Engineers

RICS

20 North Street, Sudbury,
Suffolk. CO10 1RB

Tele: 01787 371371 Fax: 01787 319966

Project **PROPOSED NEW BOUNDARY AND SECURITY FENCING LAYSTALL COURT MOUNT PLEASANT LONDON**

Scale **1:100,1:1250** Date **Jan 2014**

Drawing No **13/190 - 02**

Amendments