




© Lees Munday Ltd  
 Figured dimensions only are to be taken from this drawing. All dimensions are to be checked on site before any work is put in hand.

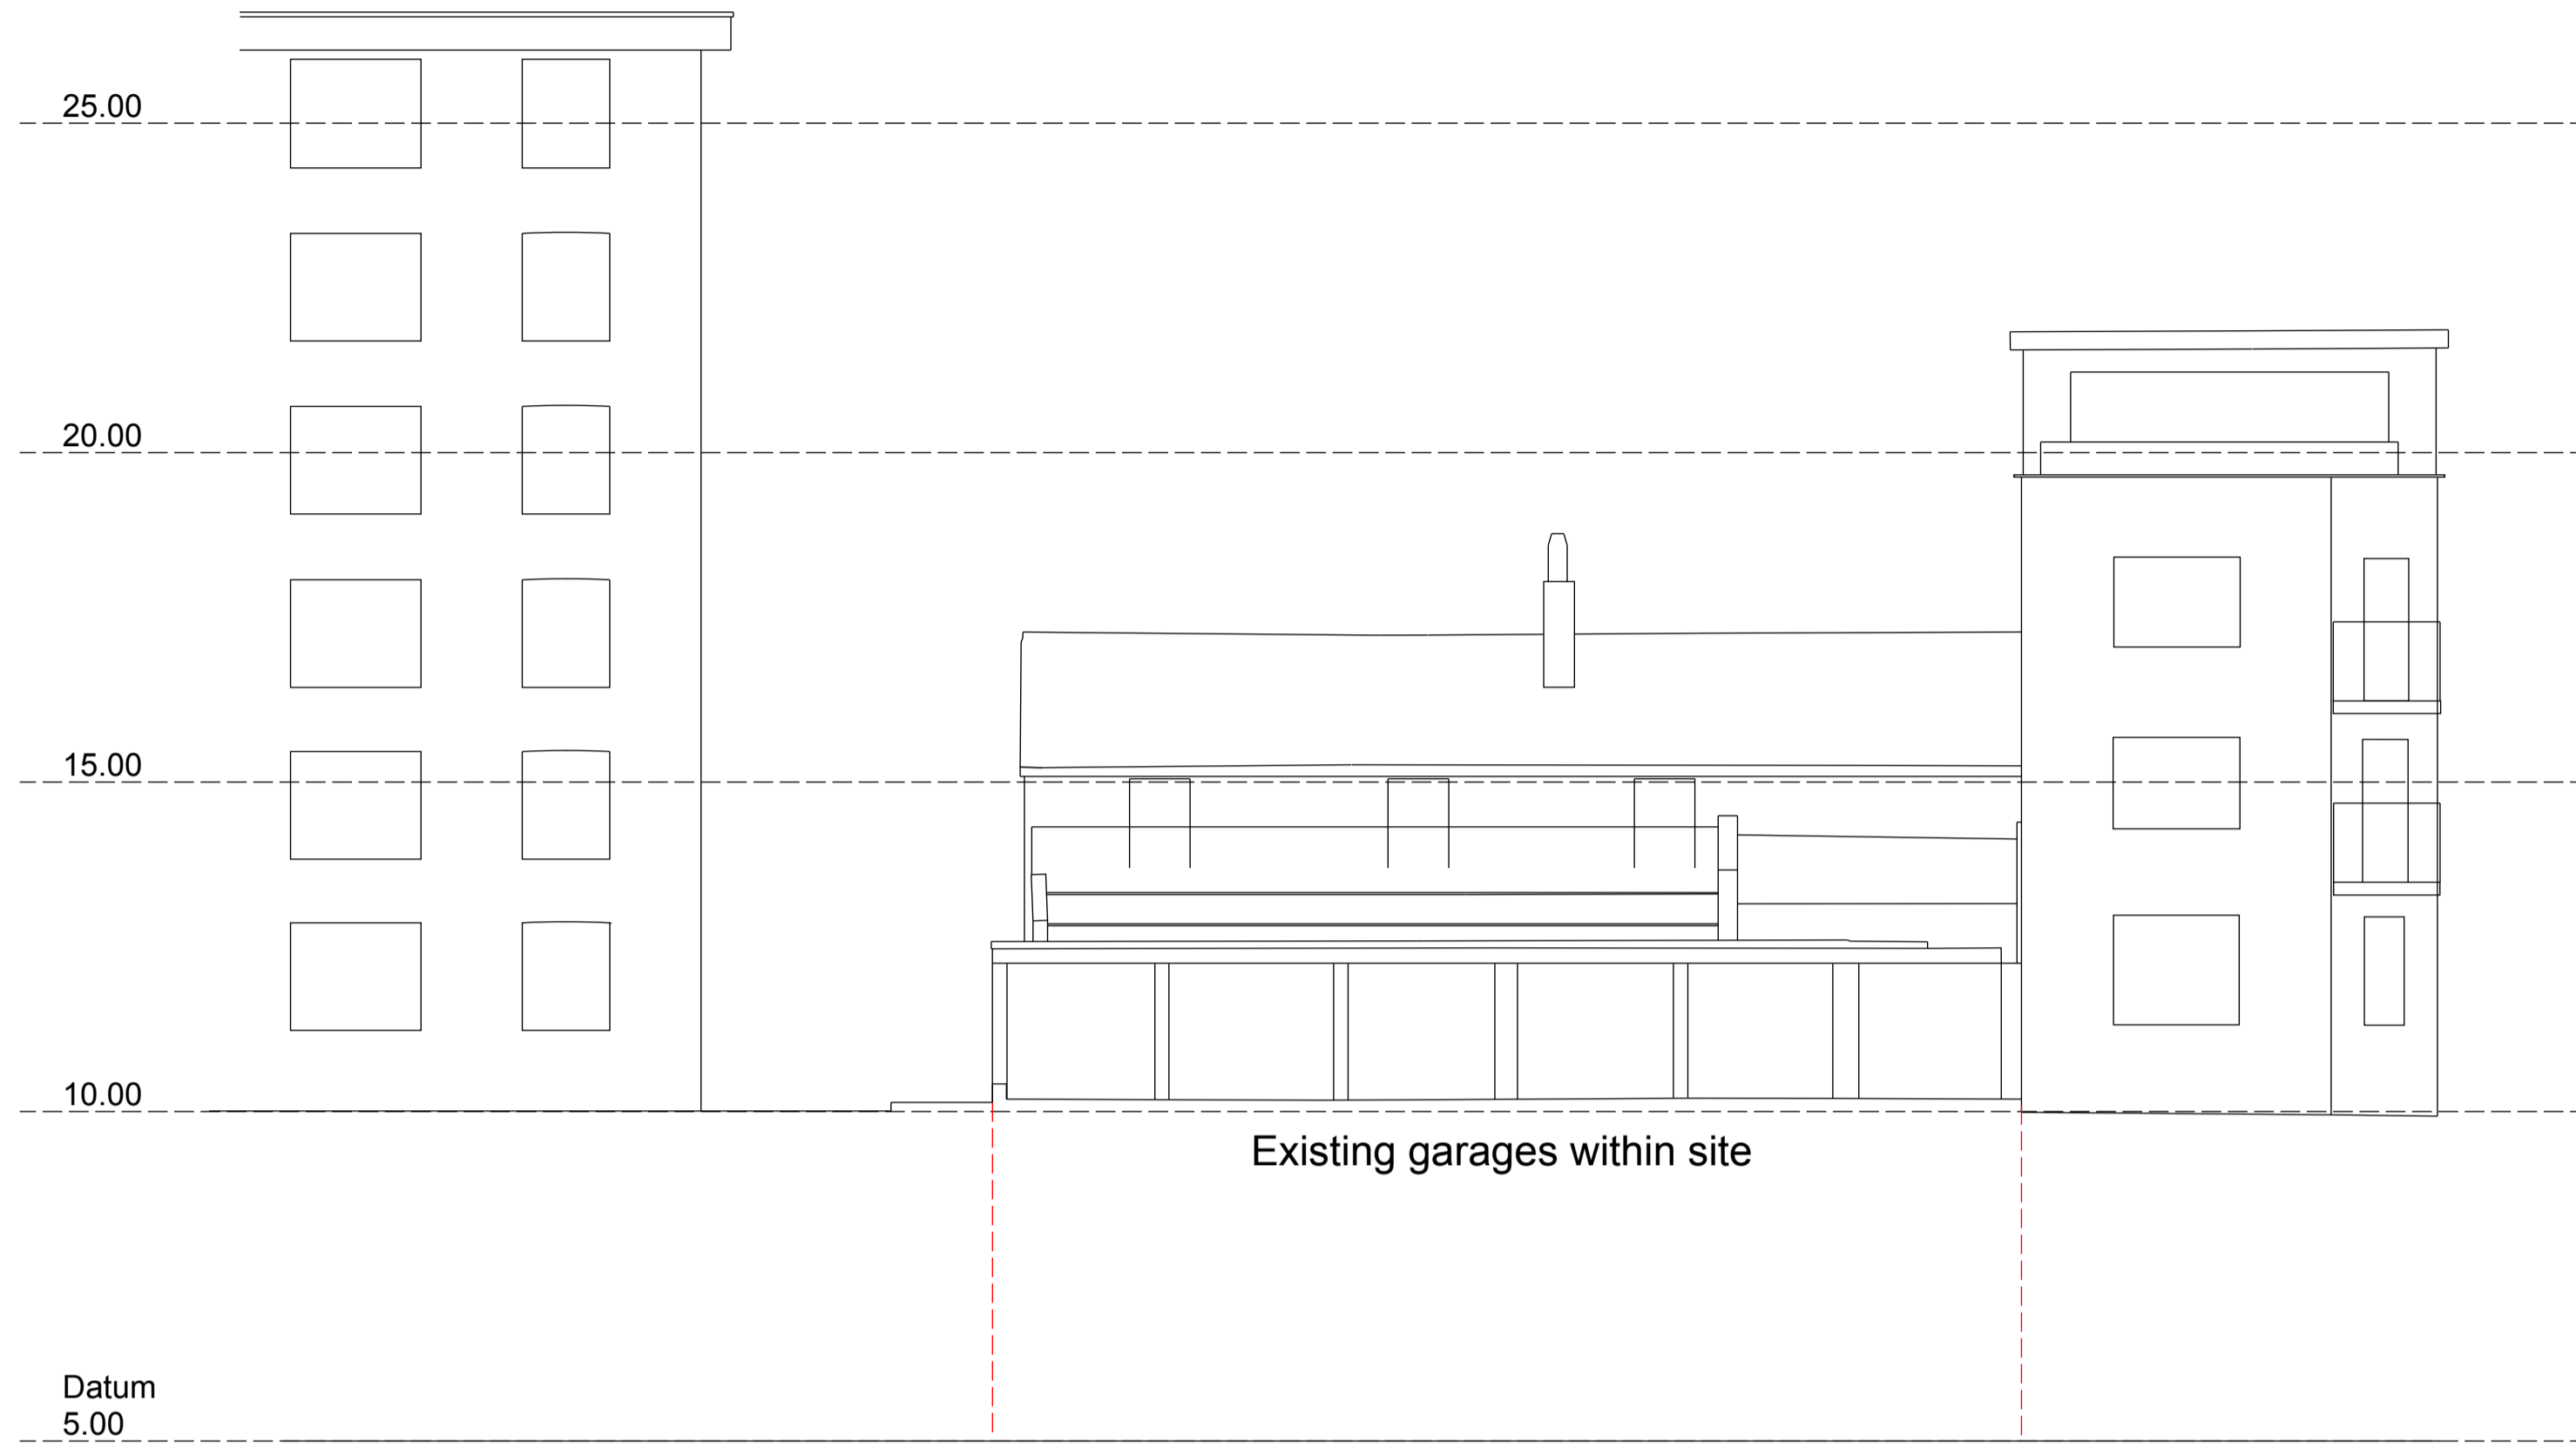

**01** Existing Elevation, West face from Ferdinand Street  
 Scale 1:200 @ A3

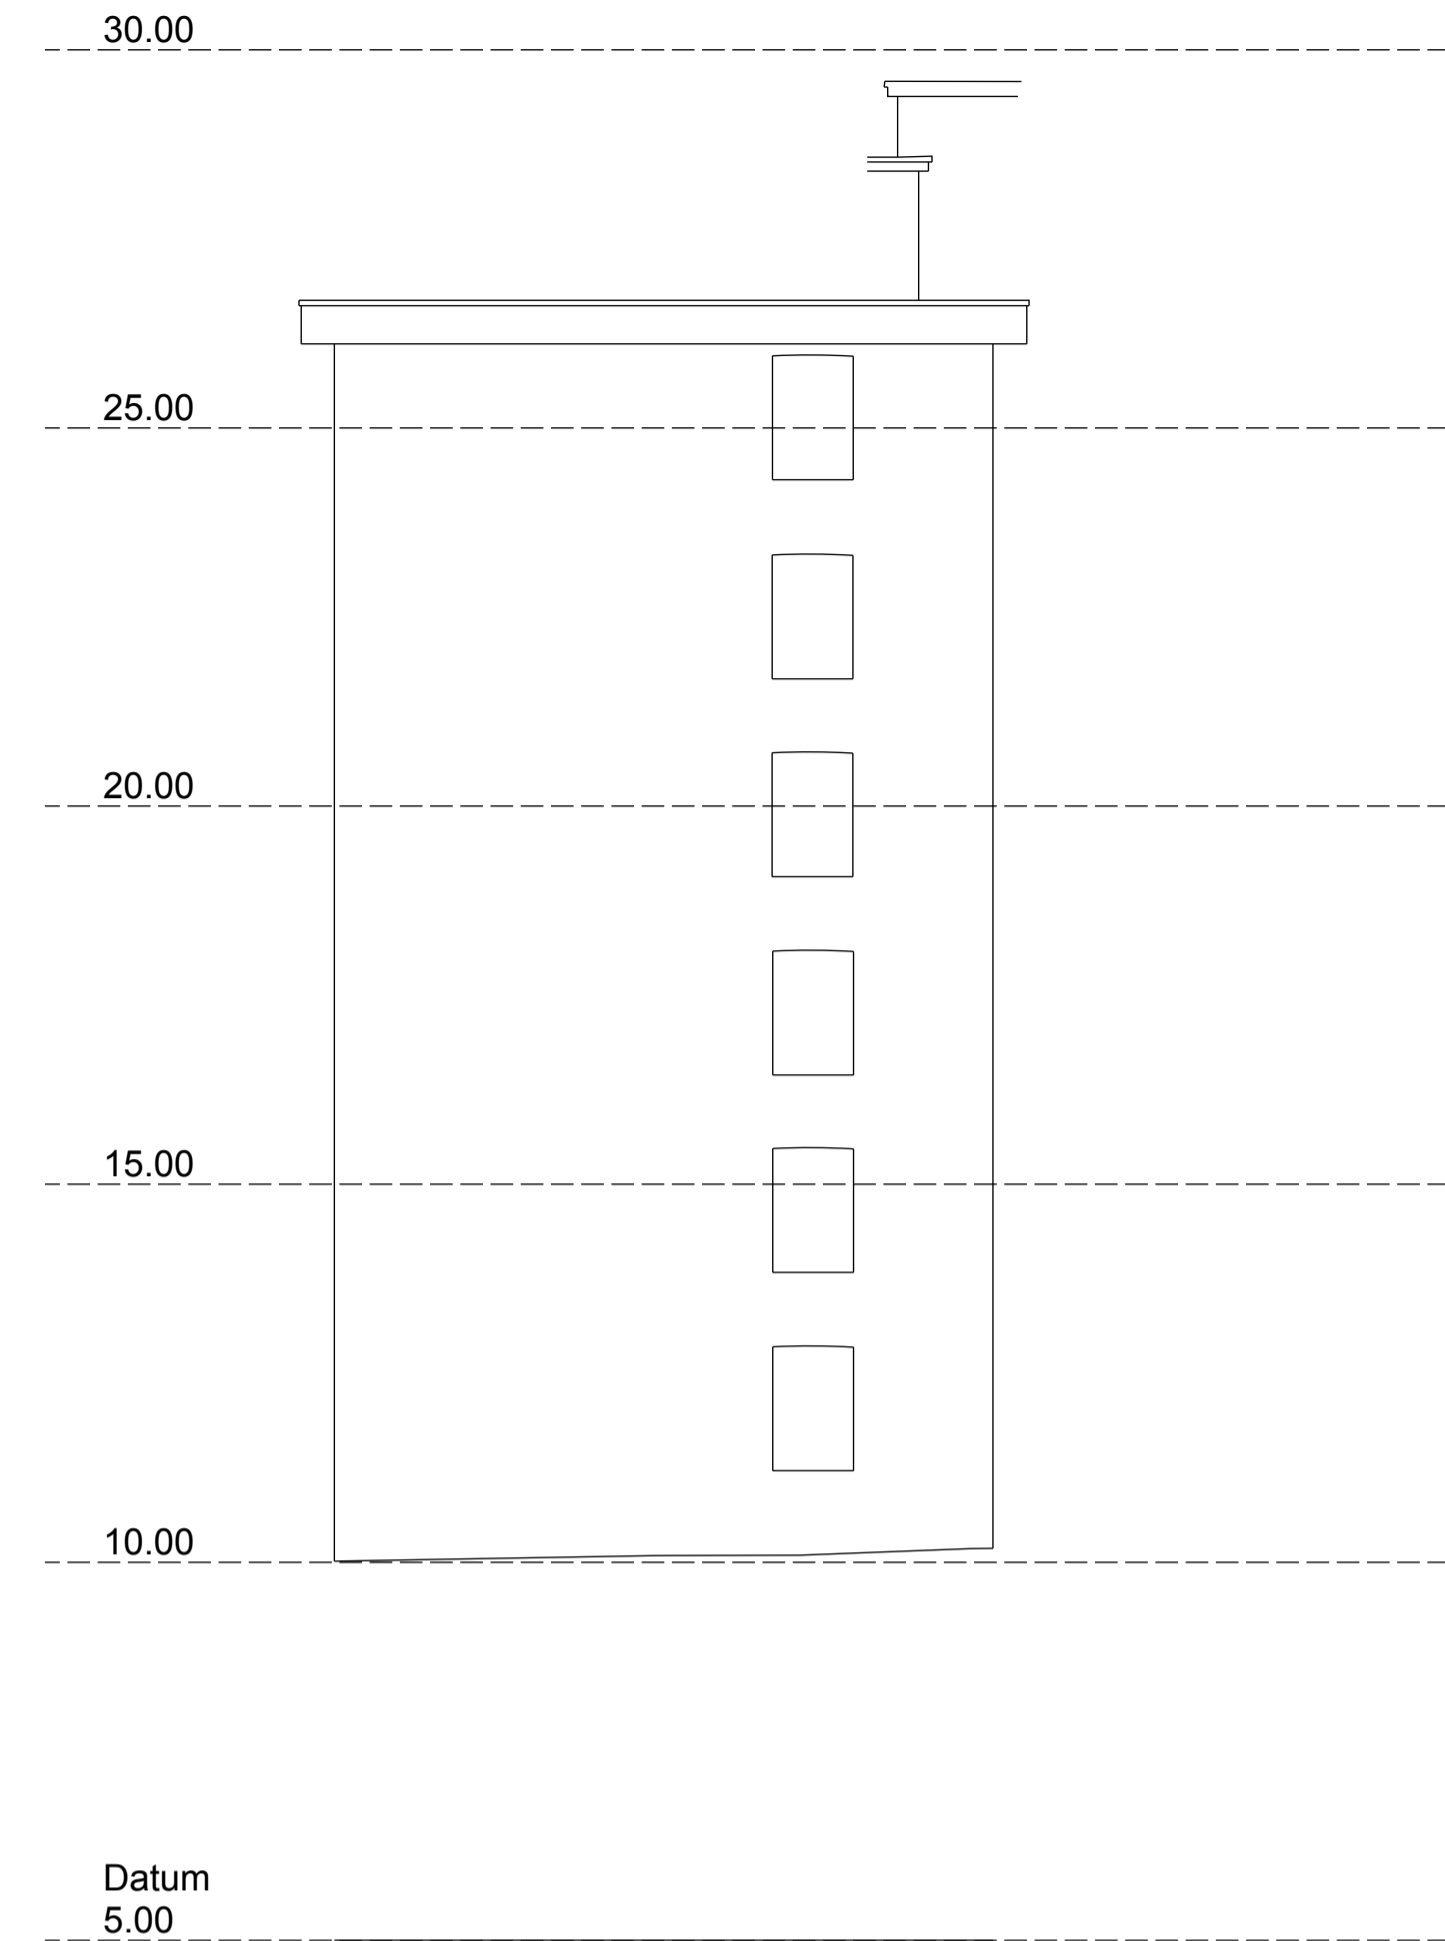

**02** Existing Elevation, South face of Broomfield  
 Scale 1:200 @ A3

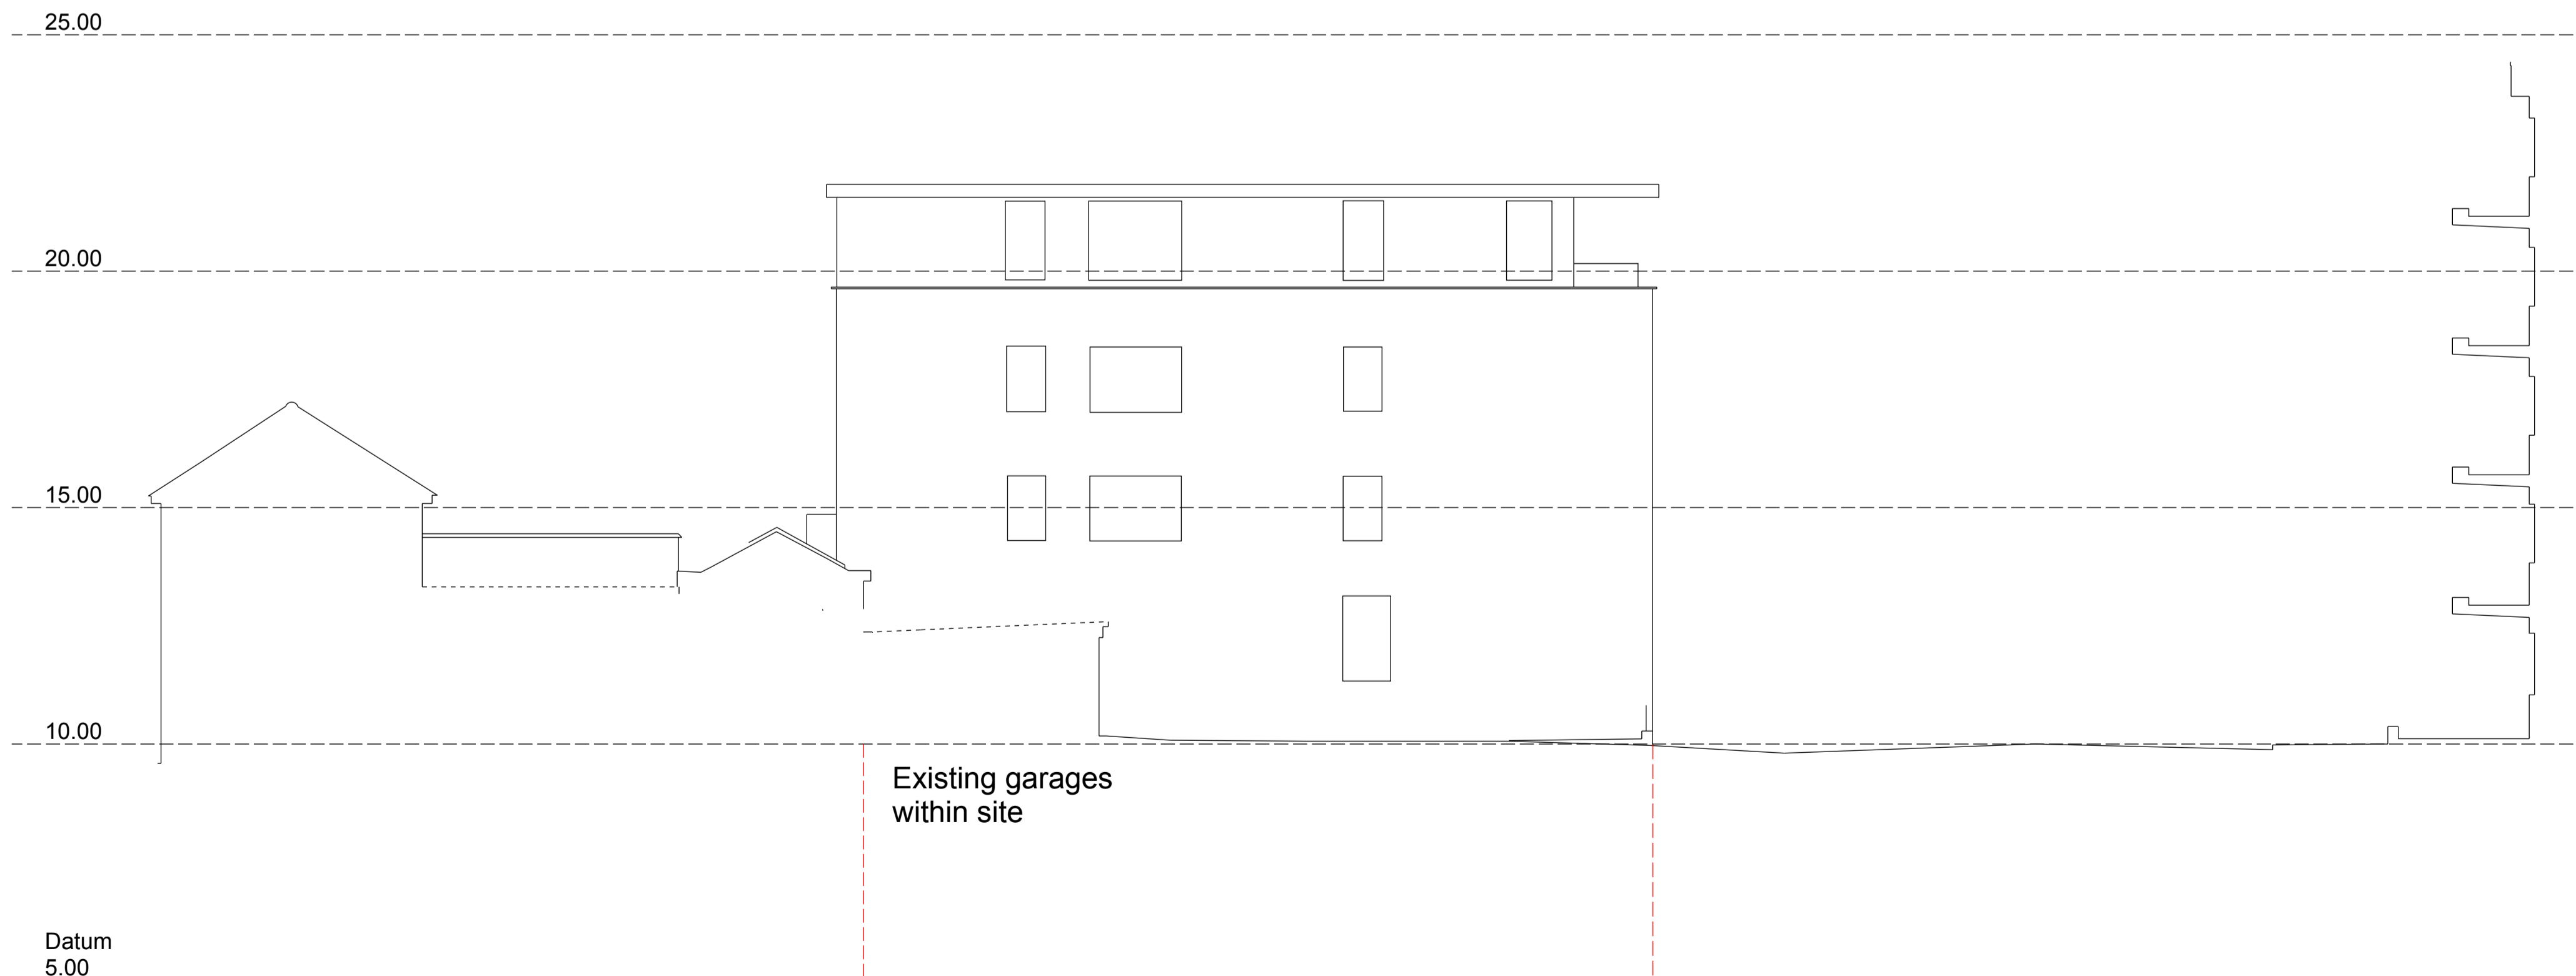

**03** Existing Elevation, North face of 10 Ferdinand Street  
 Scale 1:200 @ A3

01	Issued for Town Planning	SH	25Nov13	DL
00	Issued for Pre-app	SH	03Oct13	DL
Mark	Revision	Drawn	Date	Checked

**lees munday • architects**

28 Westonfields  
 Albury  
 Guildford  
 Surrey  
 GU5 9AR  
 01483 203285 / 07795 158754 / 07946 203056  
 mail@leesmunday.com

Client's name  
**Optic Realm**

Job title  
**Ferdinand Street**

Drawing title  
**Elevations  
 Existing  
 Sheet 1**

Scale  
**1 : 75 @ A1, 1 : 150 @ A3**

Drawn	Checked	Date
YM	DL	06May13

Job No	Drawing No	Rev
13-011	413-100	01

Status  
**TP SUBMISSION**