

Section through no. 10 and communal garden of proposal  
 Scale 1:100 @ A3

00	First Issued	SH	22Jan14	DL
Mark	Revision	Drawn	Date	Checked

**lees munday • architects**

28 Westonfields  
 Albury  
 Guildford  
 Surrey  
 GU5 9AR

01483 203285 / 07795 158754 / 07946 203056  
 mail@leesmunday.com

Client's name  
**Optic Realm**

Job title  
**Ferdinand Street**


Drawing title  
**Section  
 Proposed Privacy Screen**

Scale  
**1 : 50 @ A1, 1 : 100 @ A3**

Drawn	Checked	Date
SH	DL	22Jan14

Job No	Drawing No	Rev
13-011	414-101	00

Status  
**TP SUBMISSION**

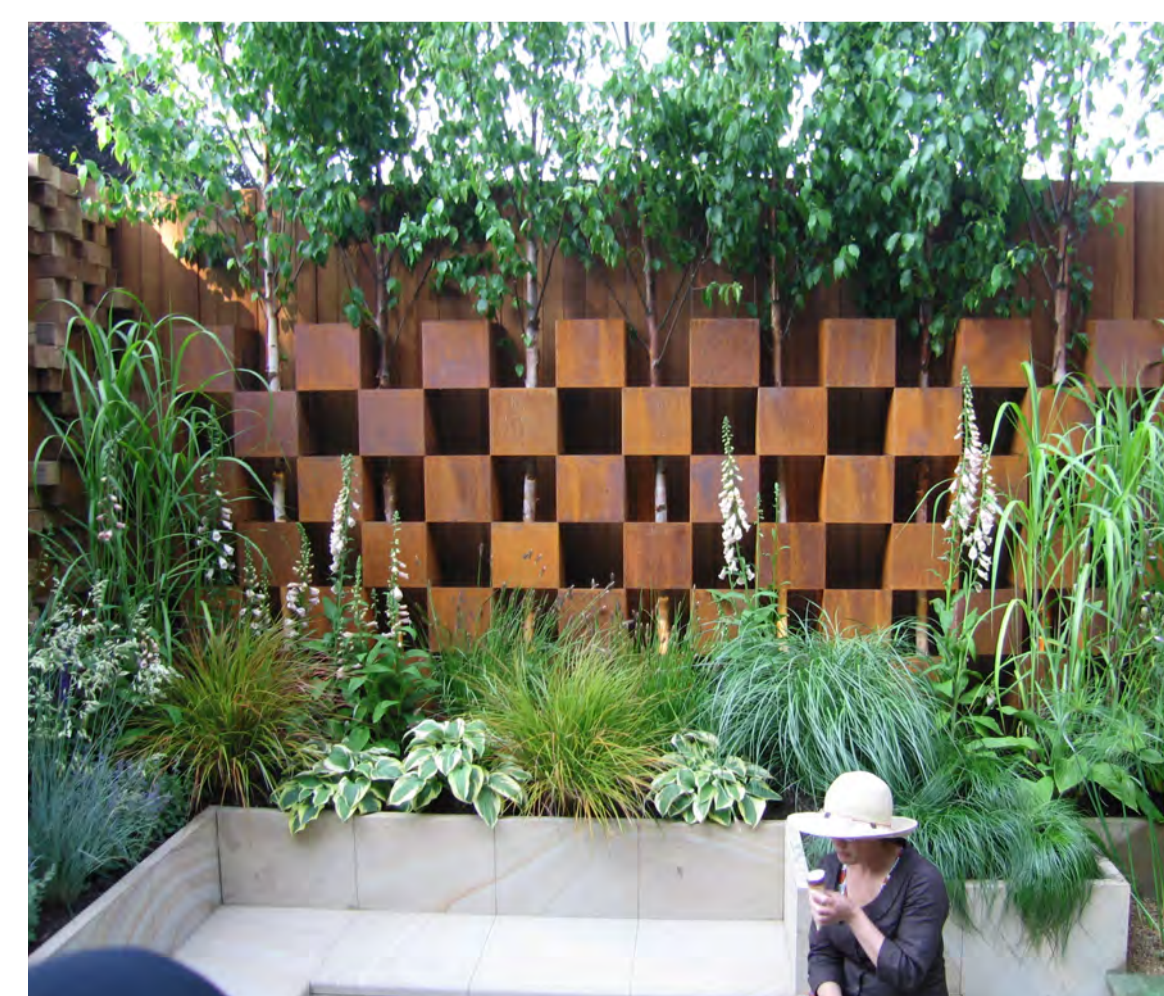

Examples of possible facings to existing rear wall of communal garden