

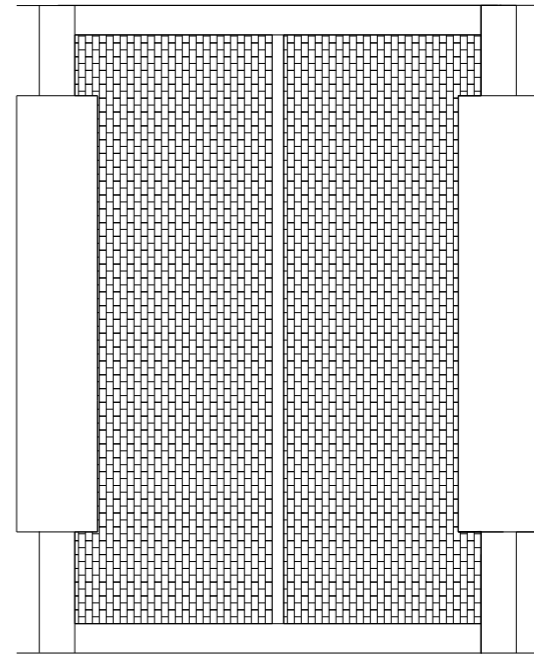
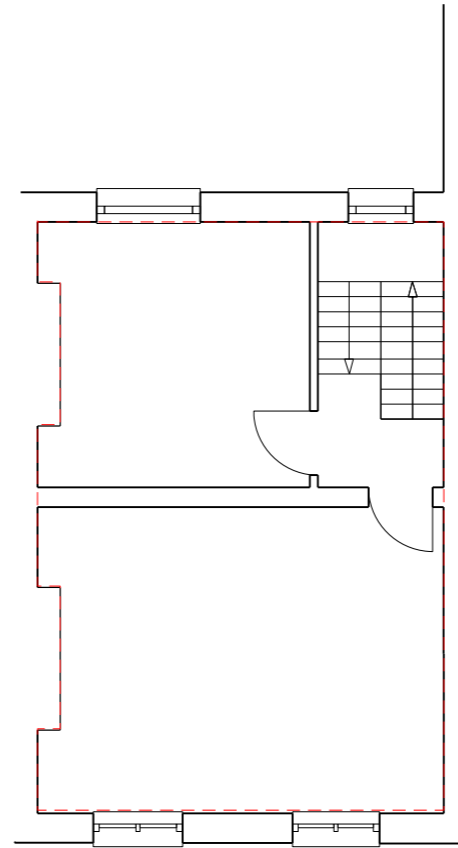
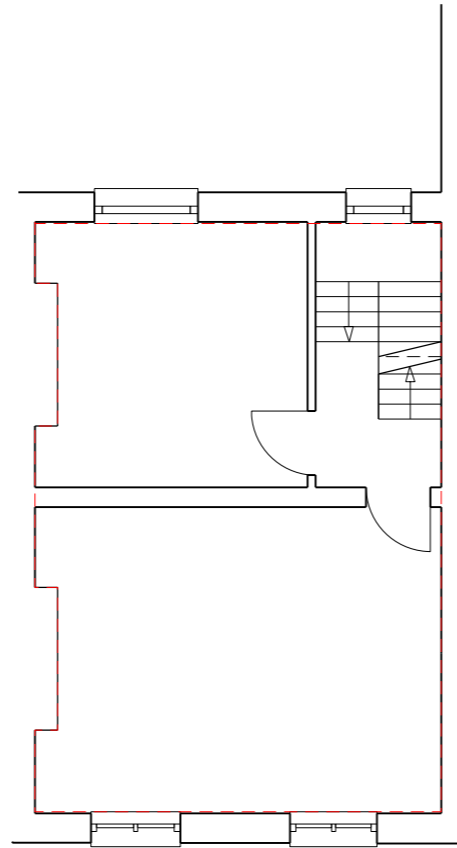


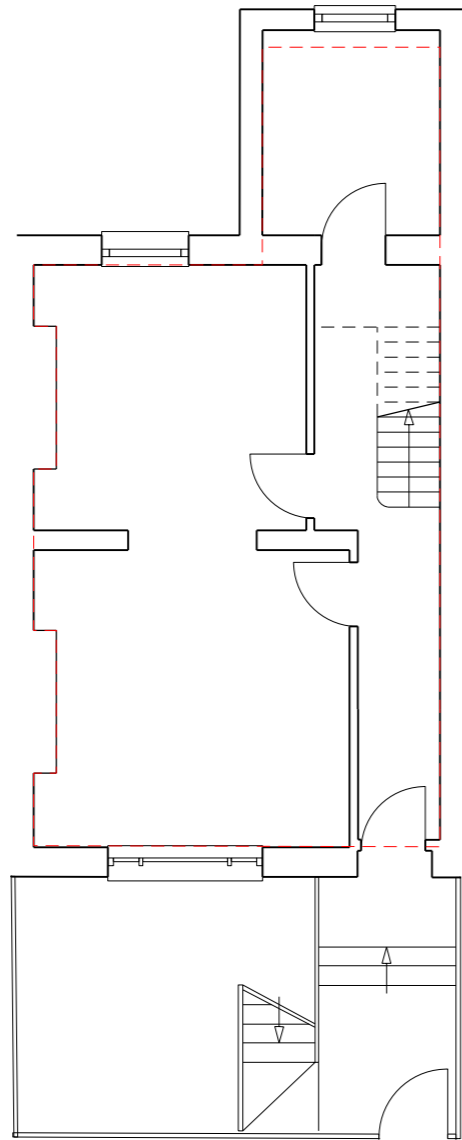

Rev	Date	Note
P1	09.10.12	Planning Submission

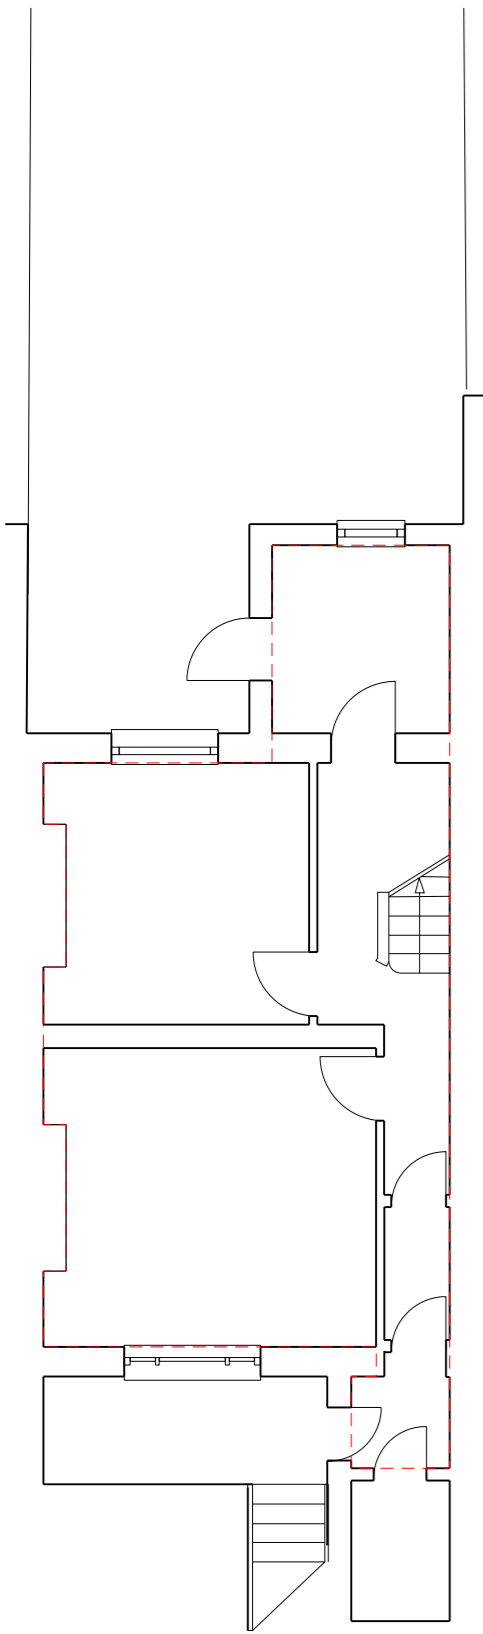

-1 Lower Ground Floor Existing

0 Ground Floor Existing

1 First Floor Existing

2 Second Floor Existing

3 Roof Existing

Services

Structures
David Joseph Consulting

Client
Urbanisation

Project title
MALDEN ROAD

Drawing Title
Existing Plans

Scale @ A3
1:1250

Project No. 159	Drawing no. 102	Revision P1
---------------------------	---------------------------	-----------------------

Status Information	Date of Issue 10.10.12
------------------------------	----------------------------------

Clive Sall Architecture Ltd.
2 Providence Yard
Ezra Street
London E2 7RJ
Copyright CLIVE SALL ARCHITECTURE LTD