
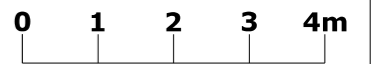


Rev	Date	Note
P1	10.10.12	Planning Submission
P2	28.11.12	See Red Dotted Revision Clouds
P2	28.11.12	See Red Dotted Revision Clouds

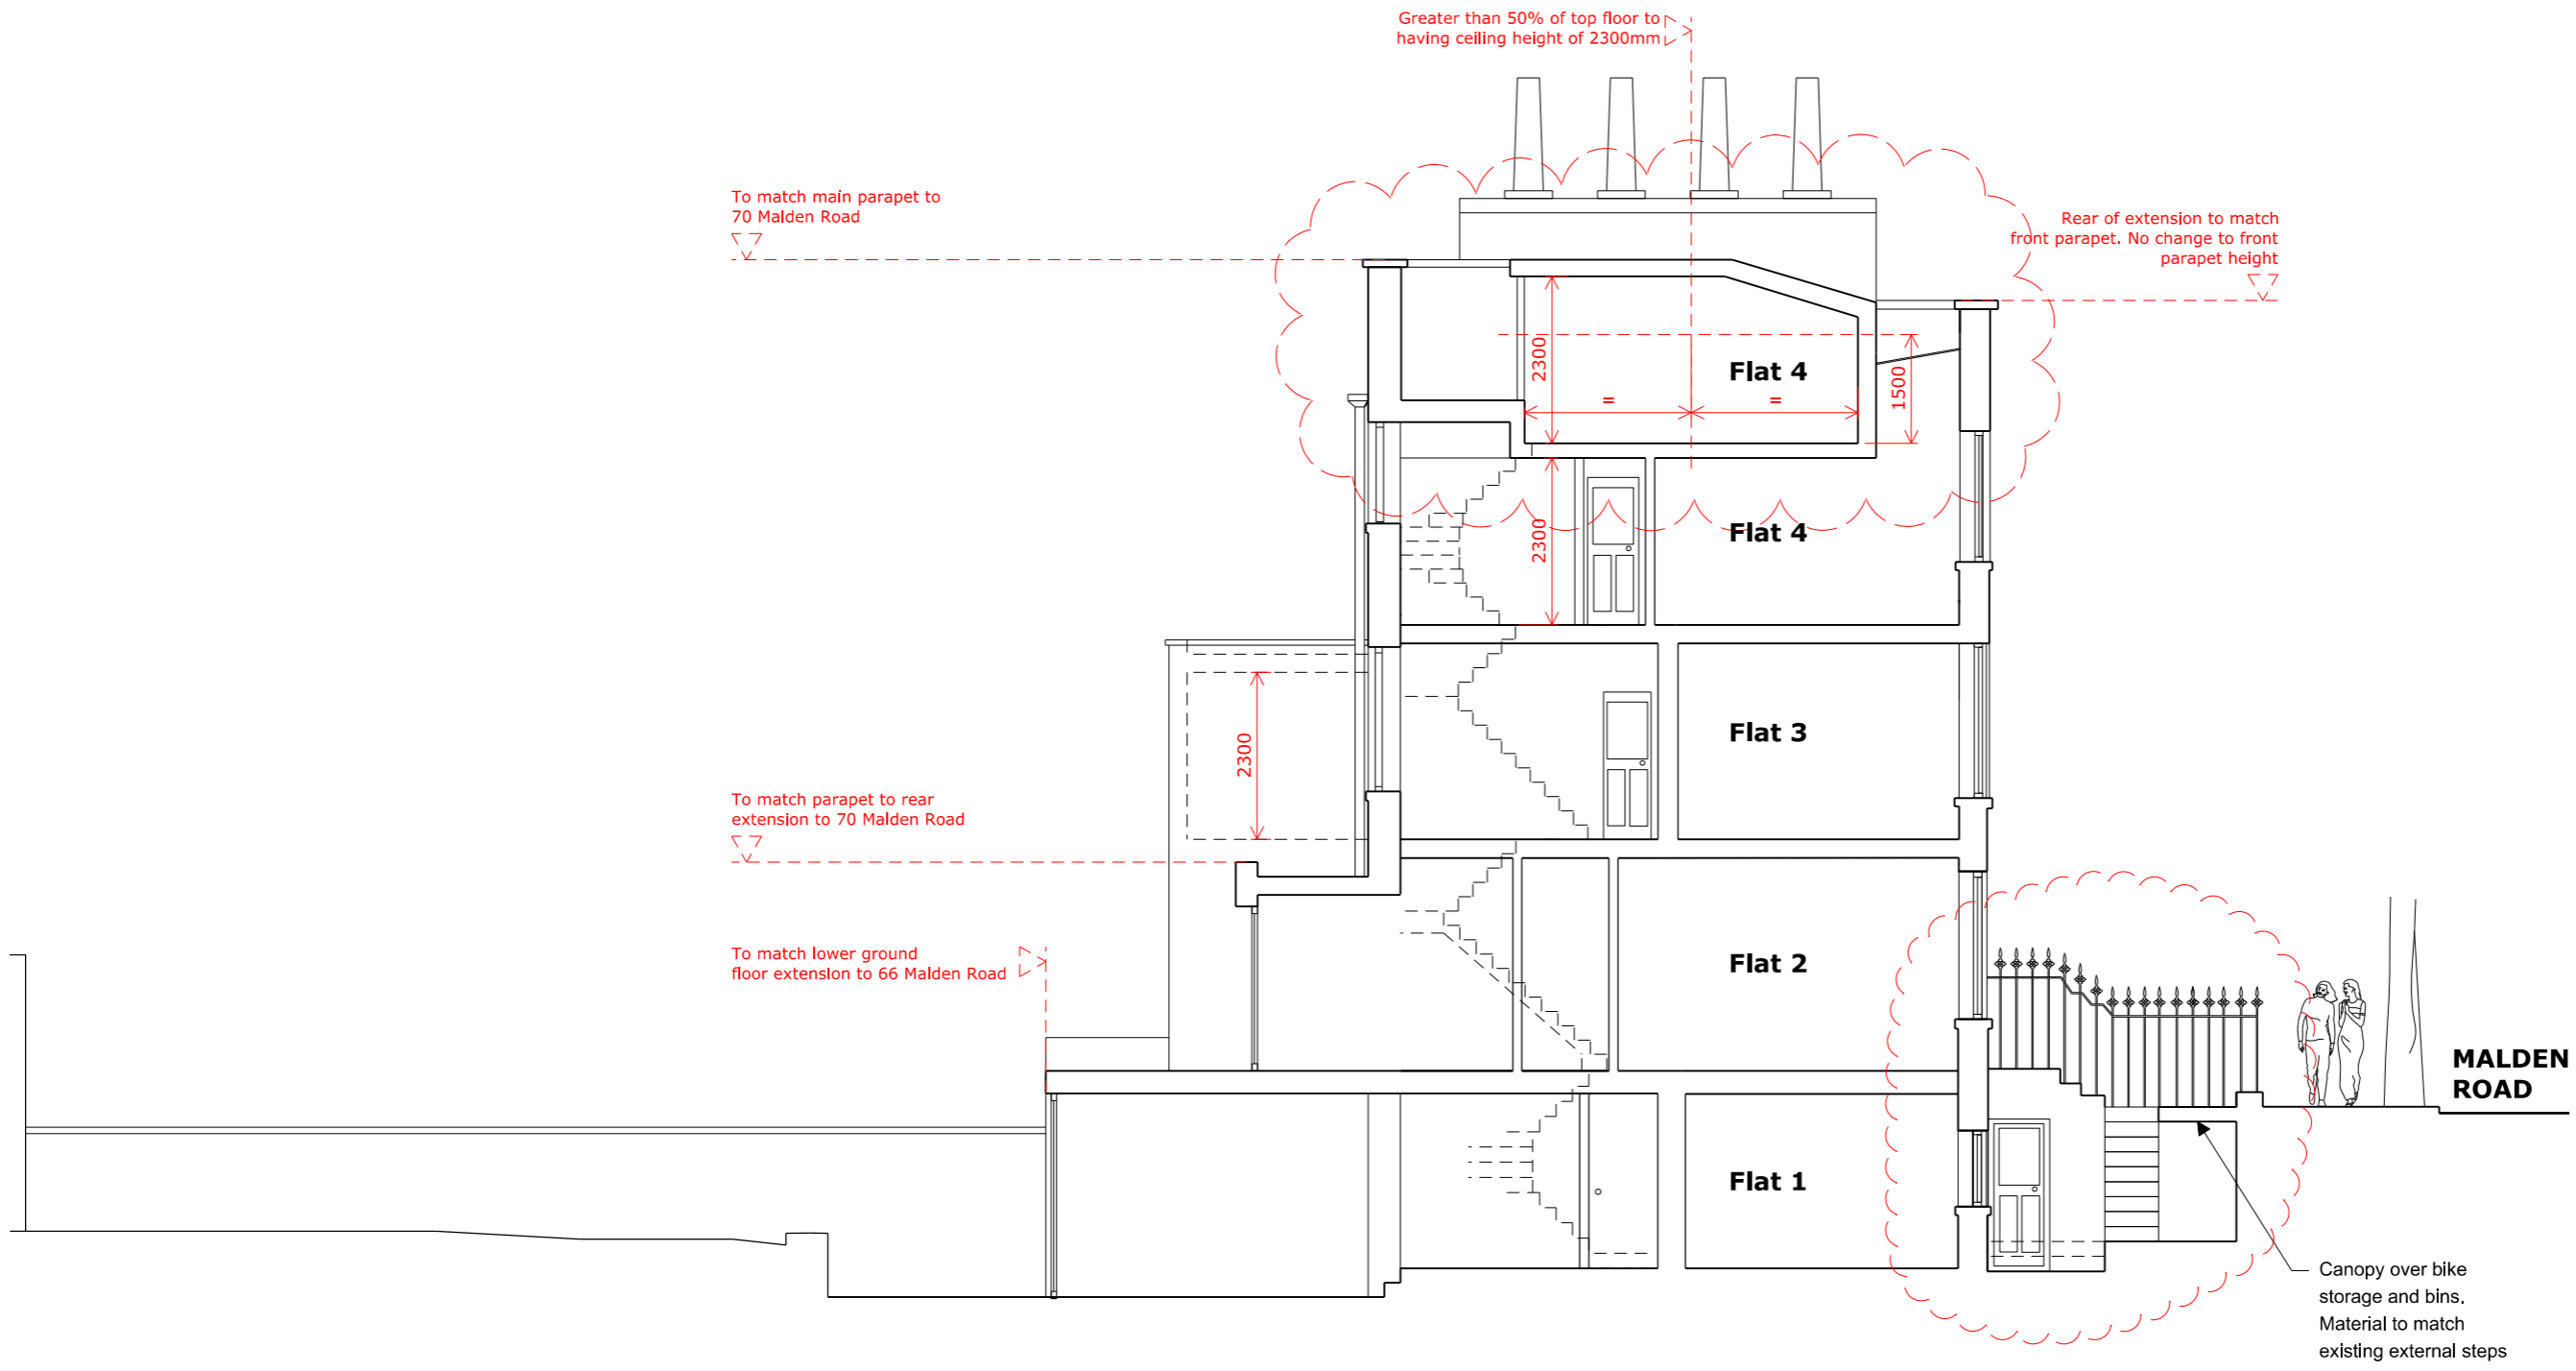

Rev	Date	Note
Services		
Structures		David Joseph Consulting
Urbanisation		
Project title	MALDEN ROAD	
Drawing Title	Proposed Section AA	
Scale @ A3	1:100	
Project No.	Drawing no.	Revision
159	202	P3
Status	Date of Issue	
Planning	10.10.12	