


Rev A 24.01.14
updated for CFSH

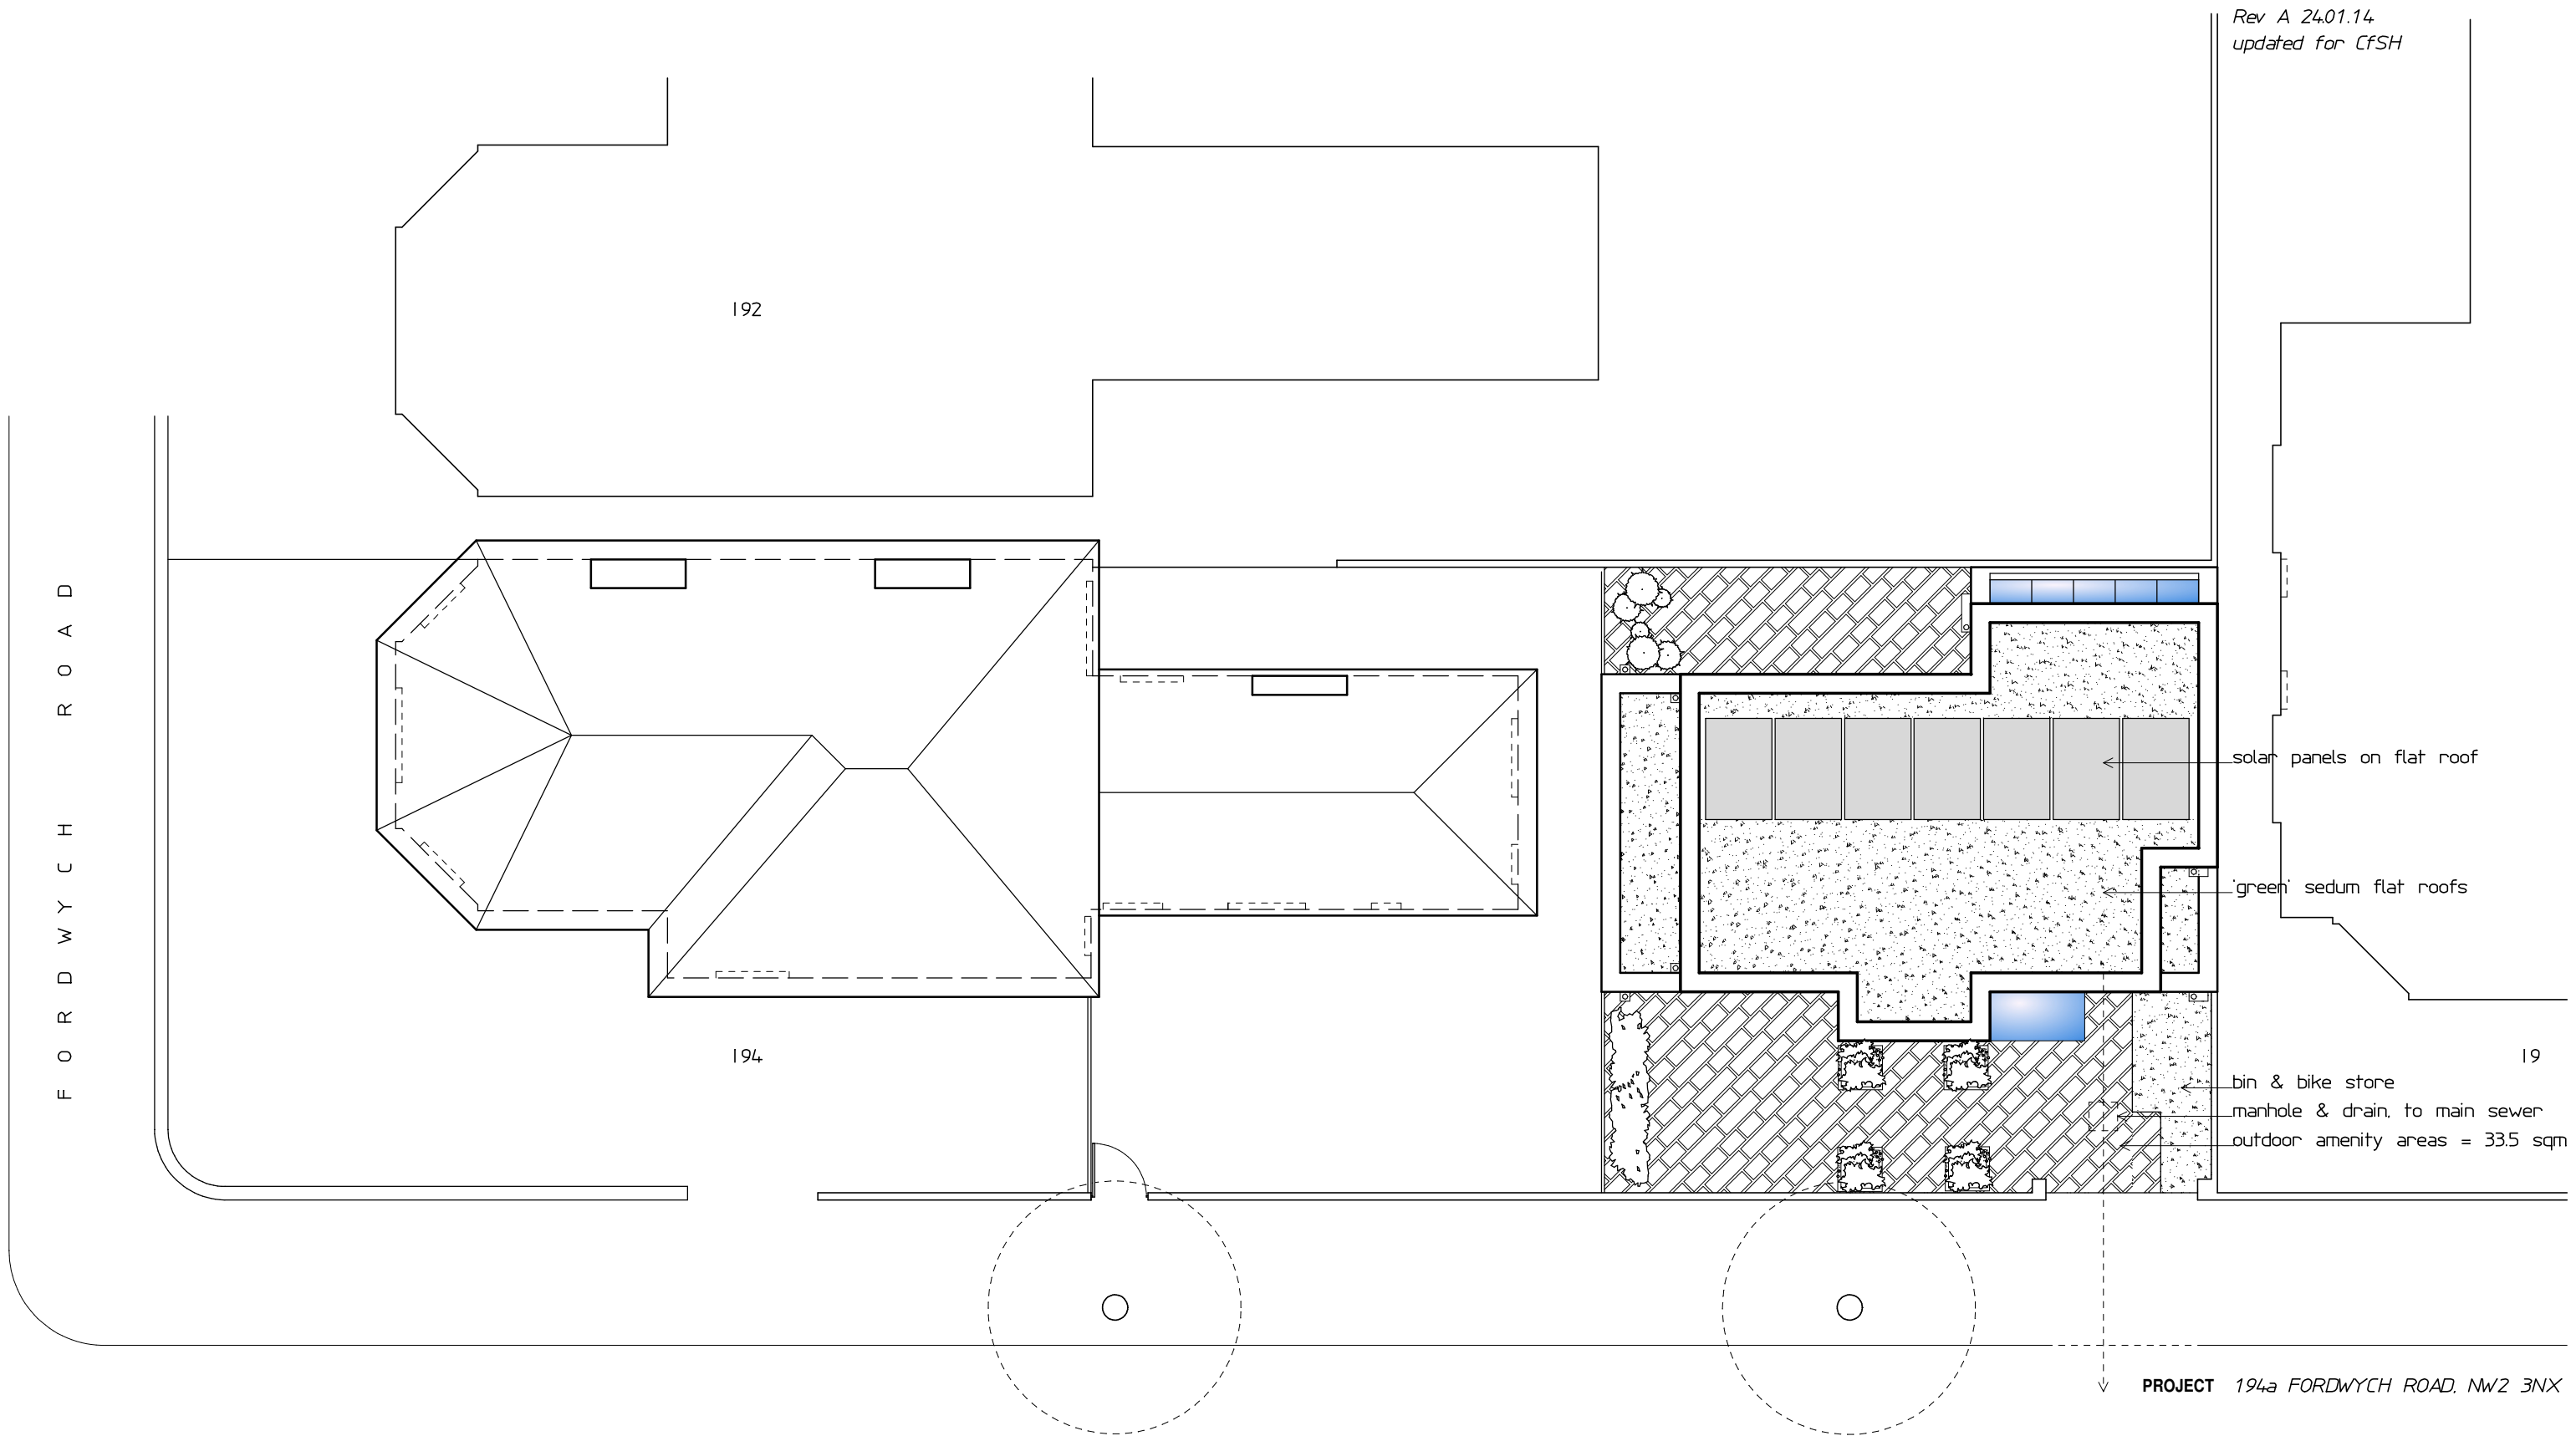

F O R D W Y C H R O A D

E B B S F L E E T R O A D

solar panels on flat roof

'green' sedum flat roofs

bin & bike store
manhole & drain, to main sewer
outdoor amenity areas = 33.5 sqm

PROJECT 194a FORDWYCH ROAD, NW2 3NX

DRAWING ROOF PLAN AS PROPOSED

NUMBER 1658/05 Rev A

Scale 1/100 42 Colebrooke Row
London N1 8AF
Date 11.13 tel 020-7226 3884
copyright protected fax 020-7226 9220

PETER BRADES ARCHITECTS PBA
www.peterbradesarchitects.co.uk

