


Fordwych Road

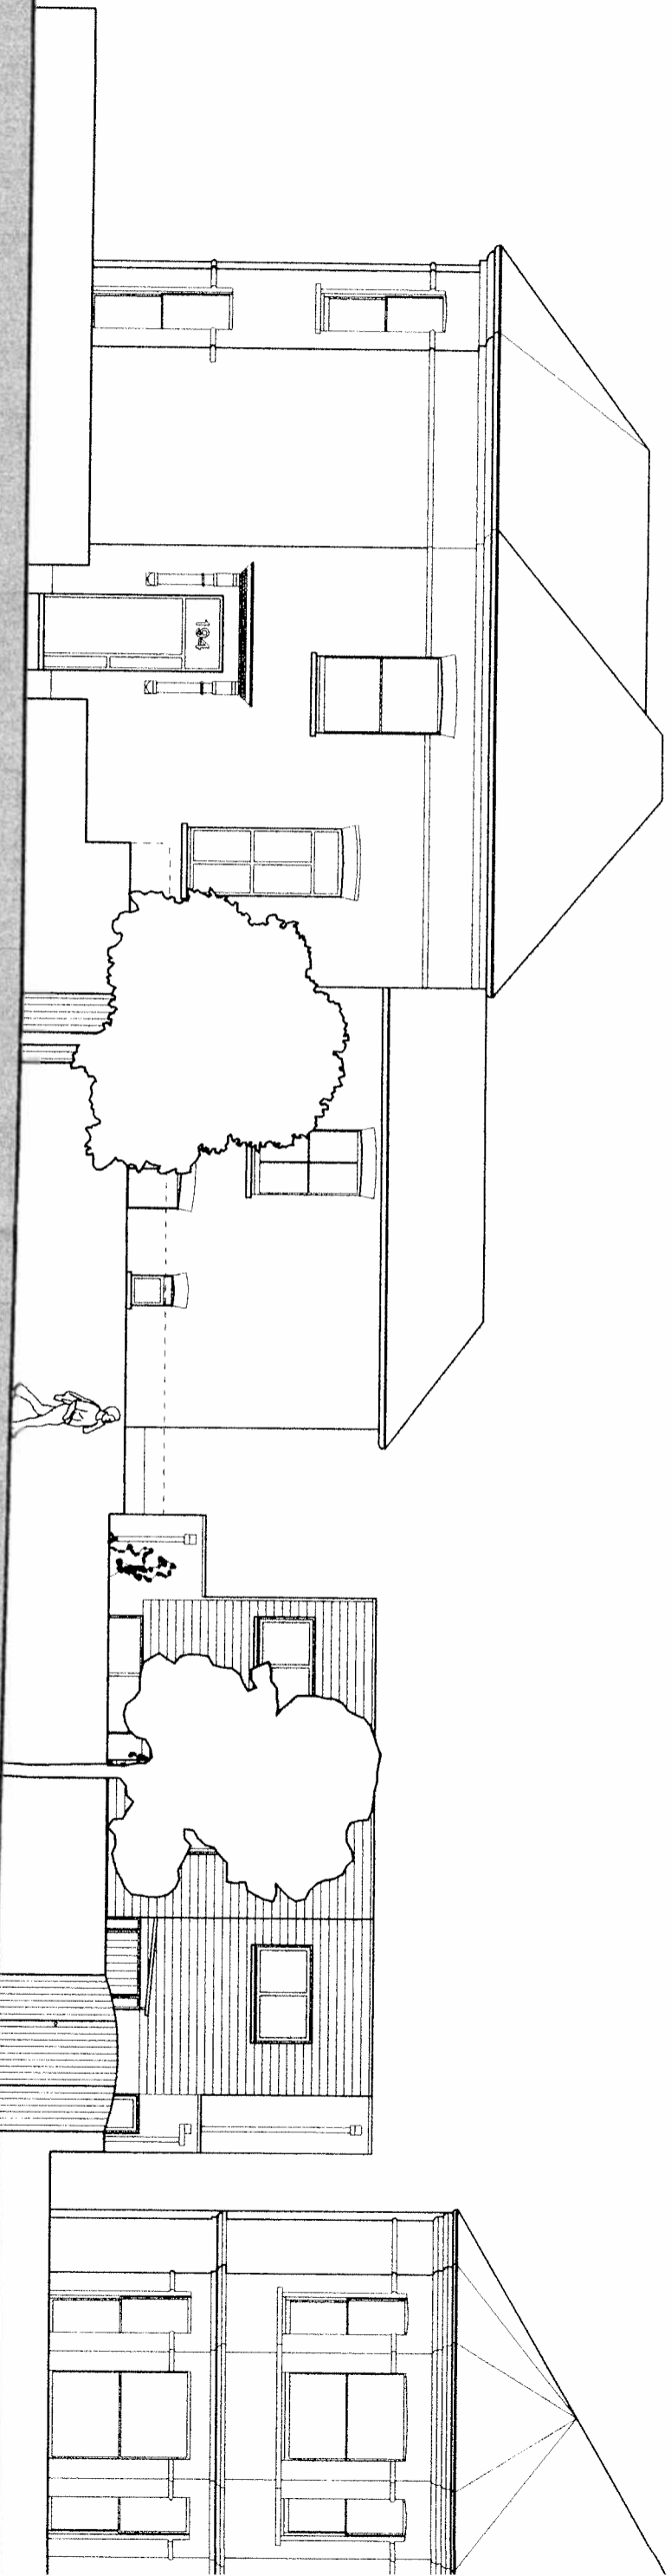

NORTH ELEVATION facing Ebsfleet Road

FRONT ELEVATION
brick walling,
cedar gate and screen

Front elevation of
19 Ebsfleet road

PROJECT 19&A FORDWYCH ROAD, NW/2 3NX

DRAWING STREET ELEVATION
AS PROPOSED

NUMBER 1658/09 Rev

Scale 1/100 42, Colebrooke Row

Date 1.1.13 London N1 9AF
tel 020-7226 3884
copyright protected fax 020-7226 9220

PETER GRADES ARCHITECTS PBA
www.petergradesarchitects.co.uk

